


NEW GEORGIA.
NEW BRUNSWICK.
NEW MEXICO.
NEW TEXAS.

NEW TORONTO.
NEW BROOKLYN.
NEW BRIGHTON.
NEW COLUMBIA.

DIMENSIONS.

LENGTH. 411'-6"
 BREADTH. 55'-5 1/2"
 DEPTH. 38'-0 1/2"

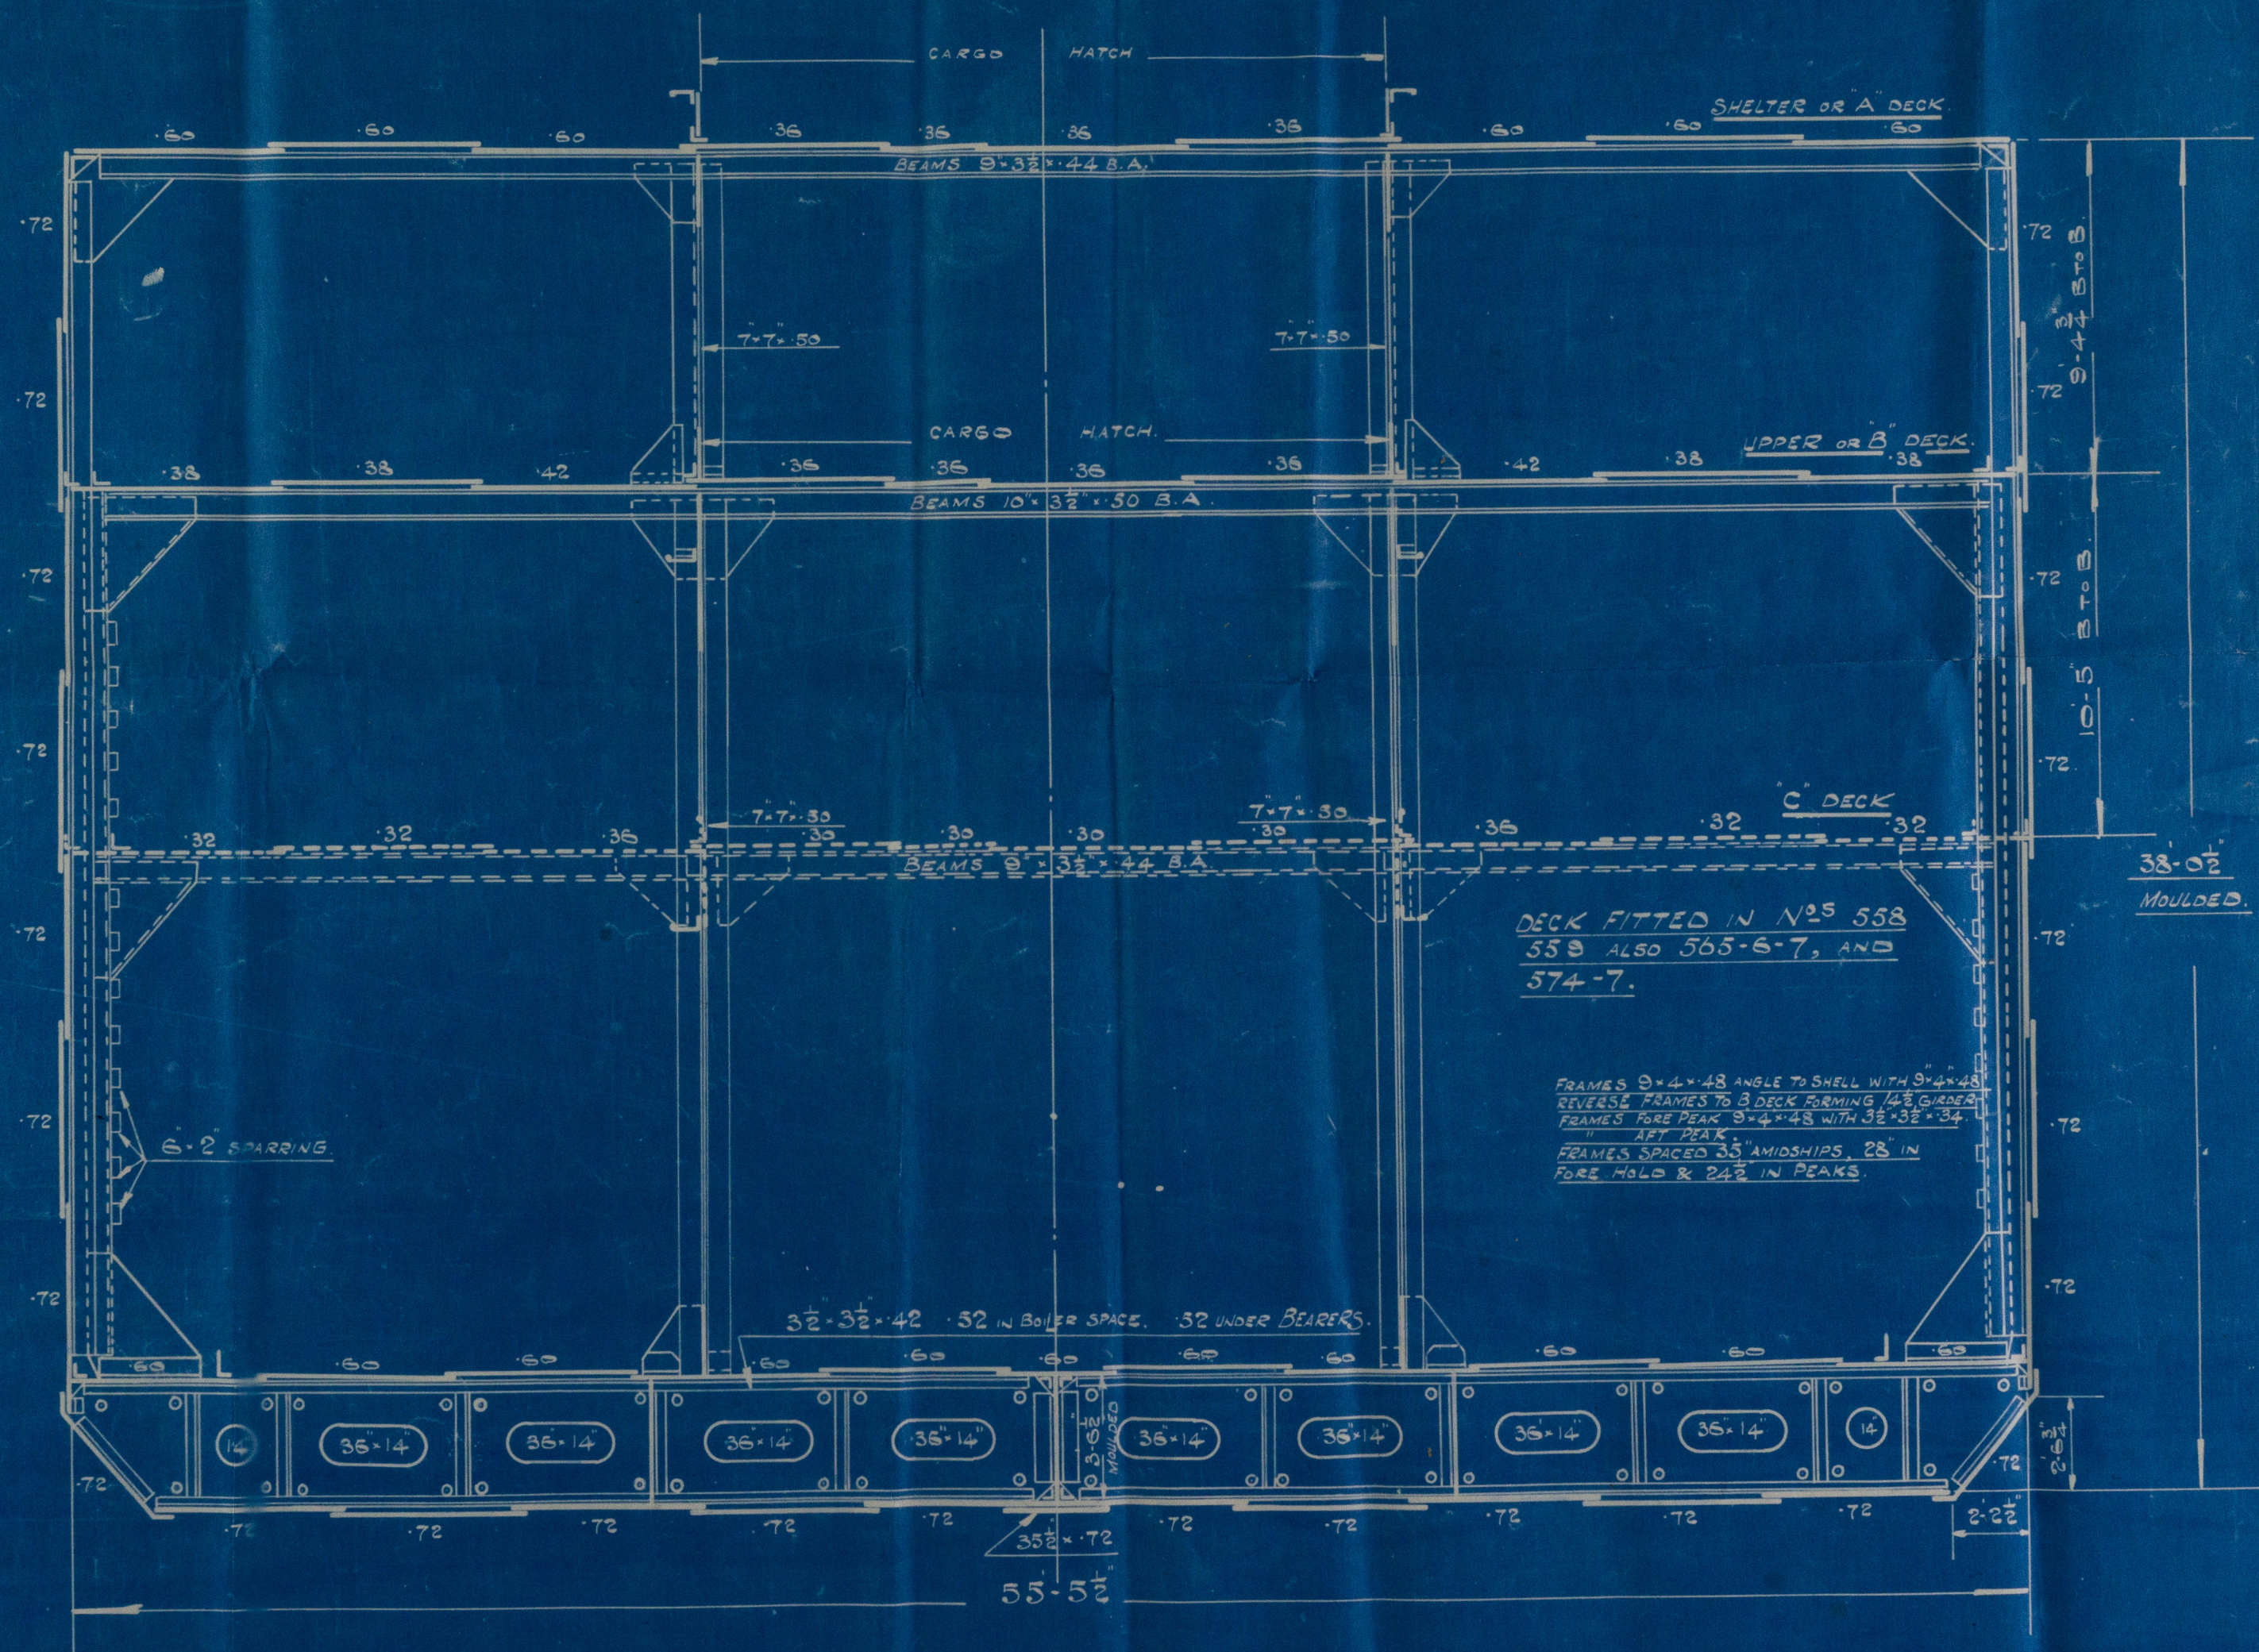


MIDSHIP SECTION.

SCALE 1/4" TO A FOOT.

"NEW BRUNSWICK"

friendship section

W/200-0171

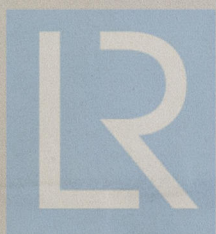

© 2019

Lloyd's Register
Foundation