



11 JUL 1936

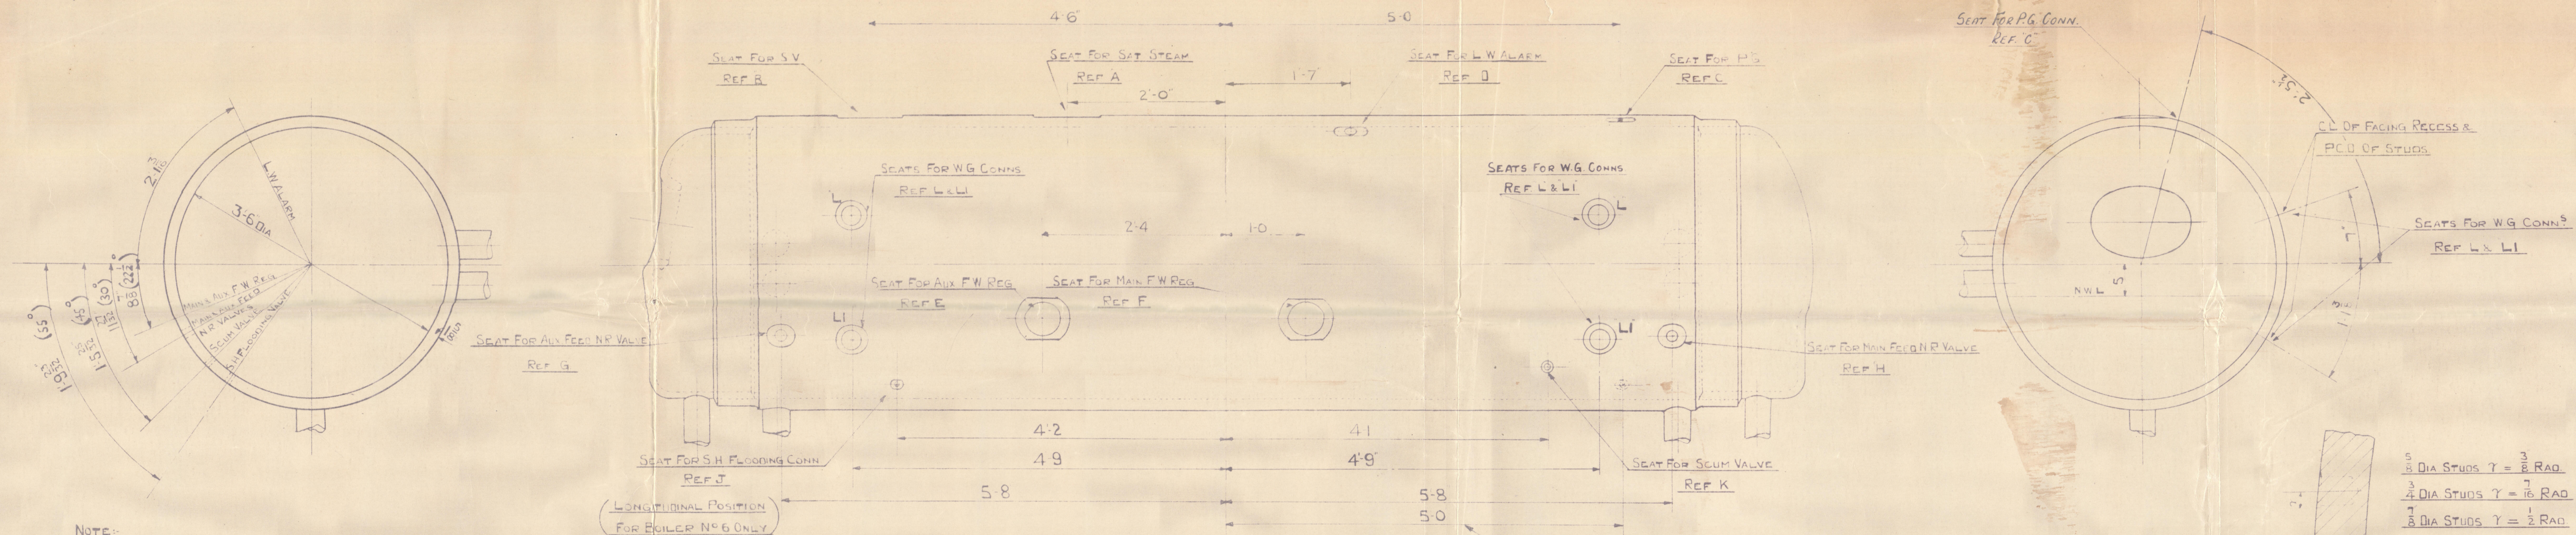

VIEW LOOKING ON FRONT OF BOILER N°6

5 DIA STUDS  $\gamma = \text{RND}$   
 3 DIA STUDS  $\gamma = \frac{1}{16}$  RAD  
 7 DIA STUDS  $\gamma = \frac{1}{2}$  RAD

RECESS IN DRUM FOR STUDS

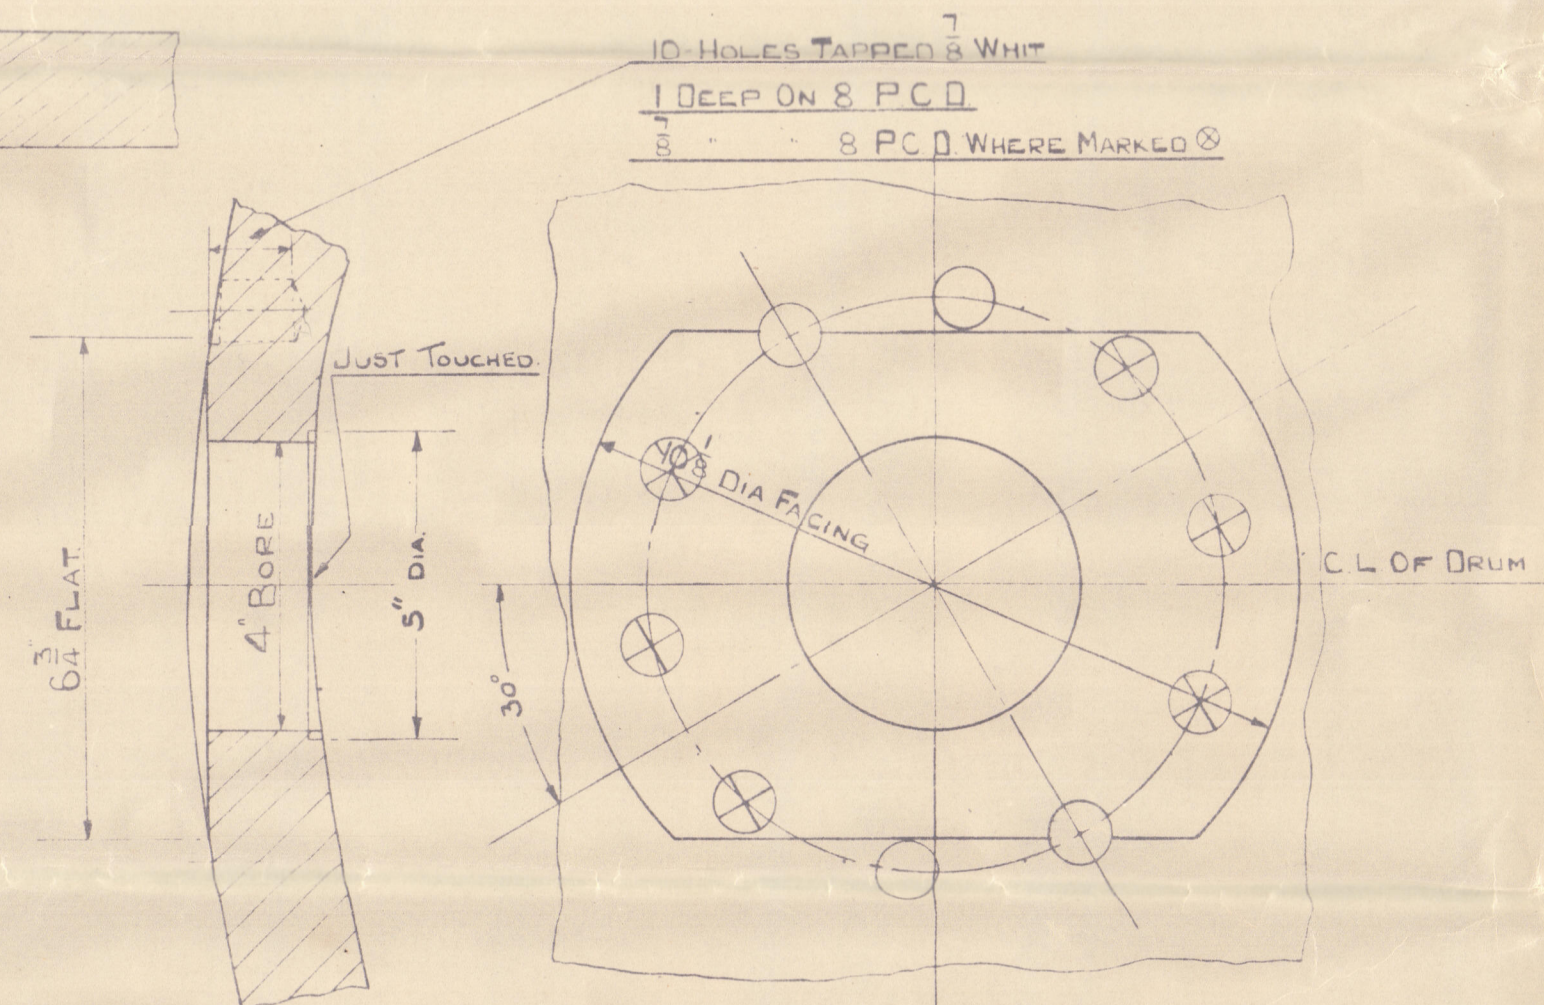



Babcock & Wilcox

6 / 1307

Hobbs Armchairs 712

Boog no 6015 / 264

Facing, steam drums

T S S ORCADES  
BARROW REPORT 2662

© 2020



Lloyd's Register  
20 Section  
Foundation

W204-0232