





205198

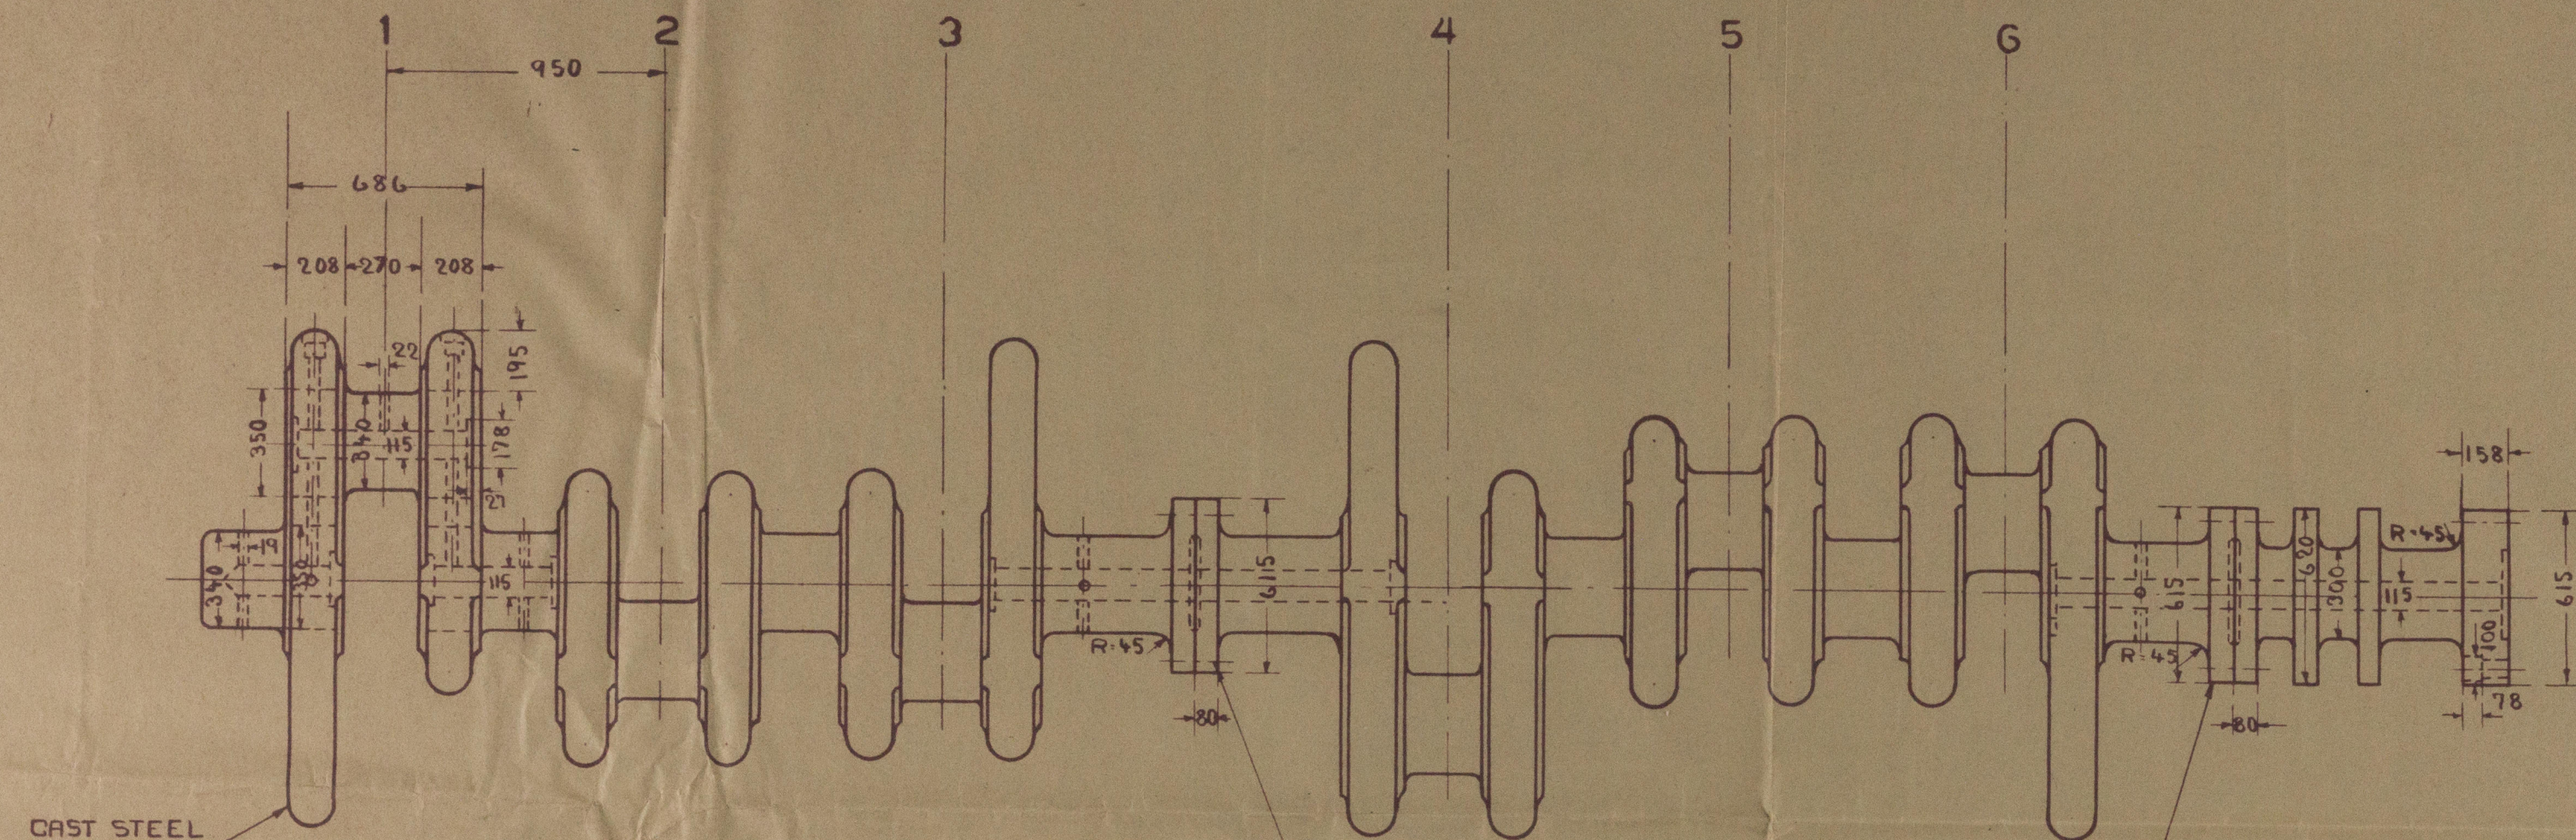

SECTION A-A

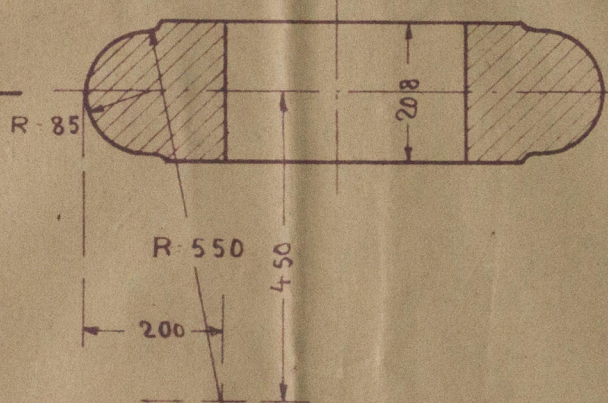


SECTION B-B

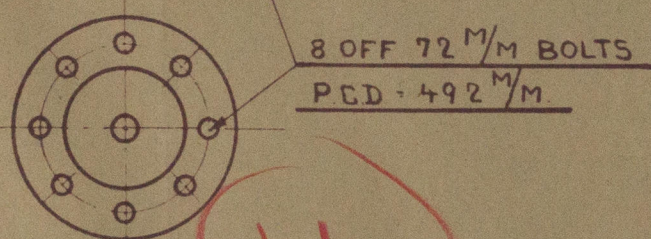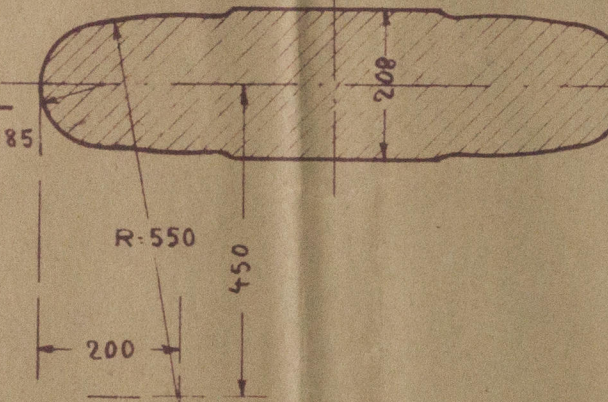

4

8 HOLES F. 72 M/M BOLTS  
PCD 492 M/M.

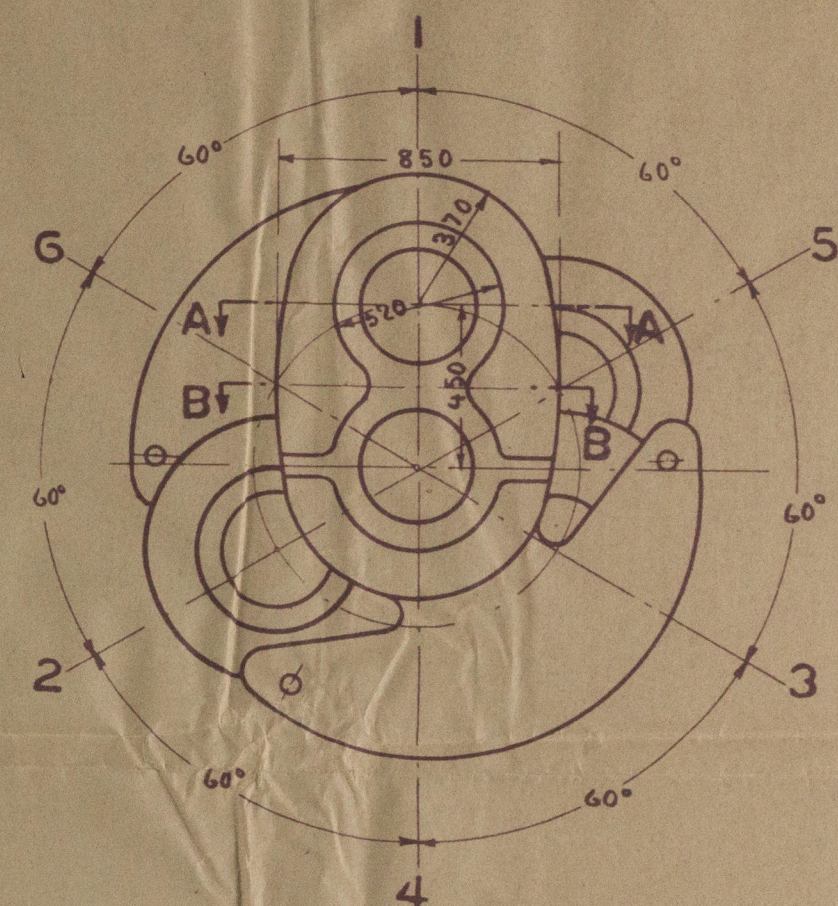

LOCKING "AFT"

# CRANK SHAFT FOR YARD No MAIN ENGINE

M/S LV. 964  
ENGINE No 1481 AND 1482

6 CYLINDER 2 S C S A DIESEL ENGINE WITH SOLID INJEKTION  
CYL. DIAM. 500 MM. STROKE 900 MM.

## MATERIAL.

SIEMENS MARTIN STEEL  
TENSILE STRENGTH 44-53 <sup>28-33.7</sup> kg/mm<sup>2</sup>  
YELD POINT NOT LESS THAN 25 <sup>16T</sup> kg/mm<sup>2</sup>  
ELONGATION 25-29 PER CENT  
SHRINKAGE 1/600

"Remmarer"  
Lindholmen 964

GEN BOX NO 153


W211-0160



LONDON COPY.

*8/4*  
*18.4.39*

MAX. MEAN IND. PRESSURE 7 kg/cm<sup>2</sup>  
--- 49 ---

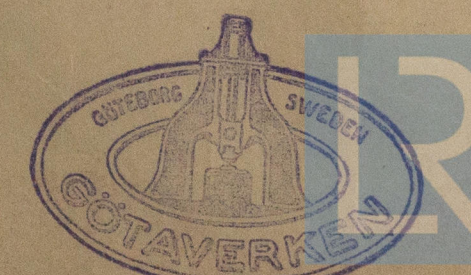

© 2019  
Lloyd's Register  
Foundation