
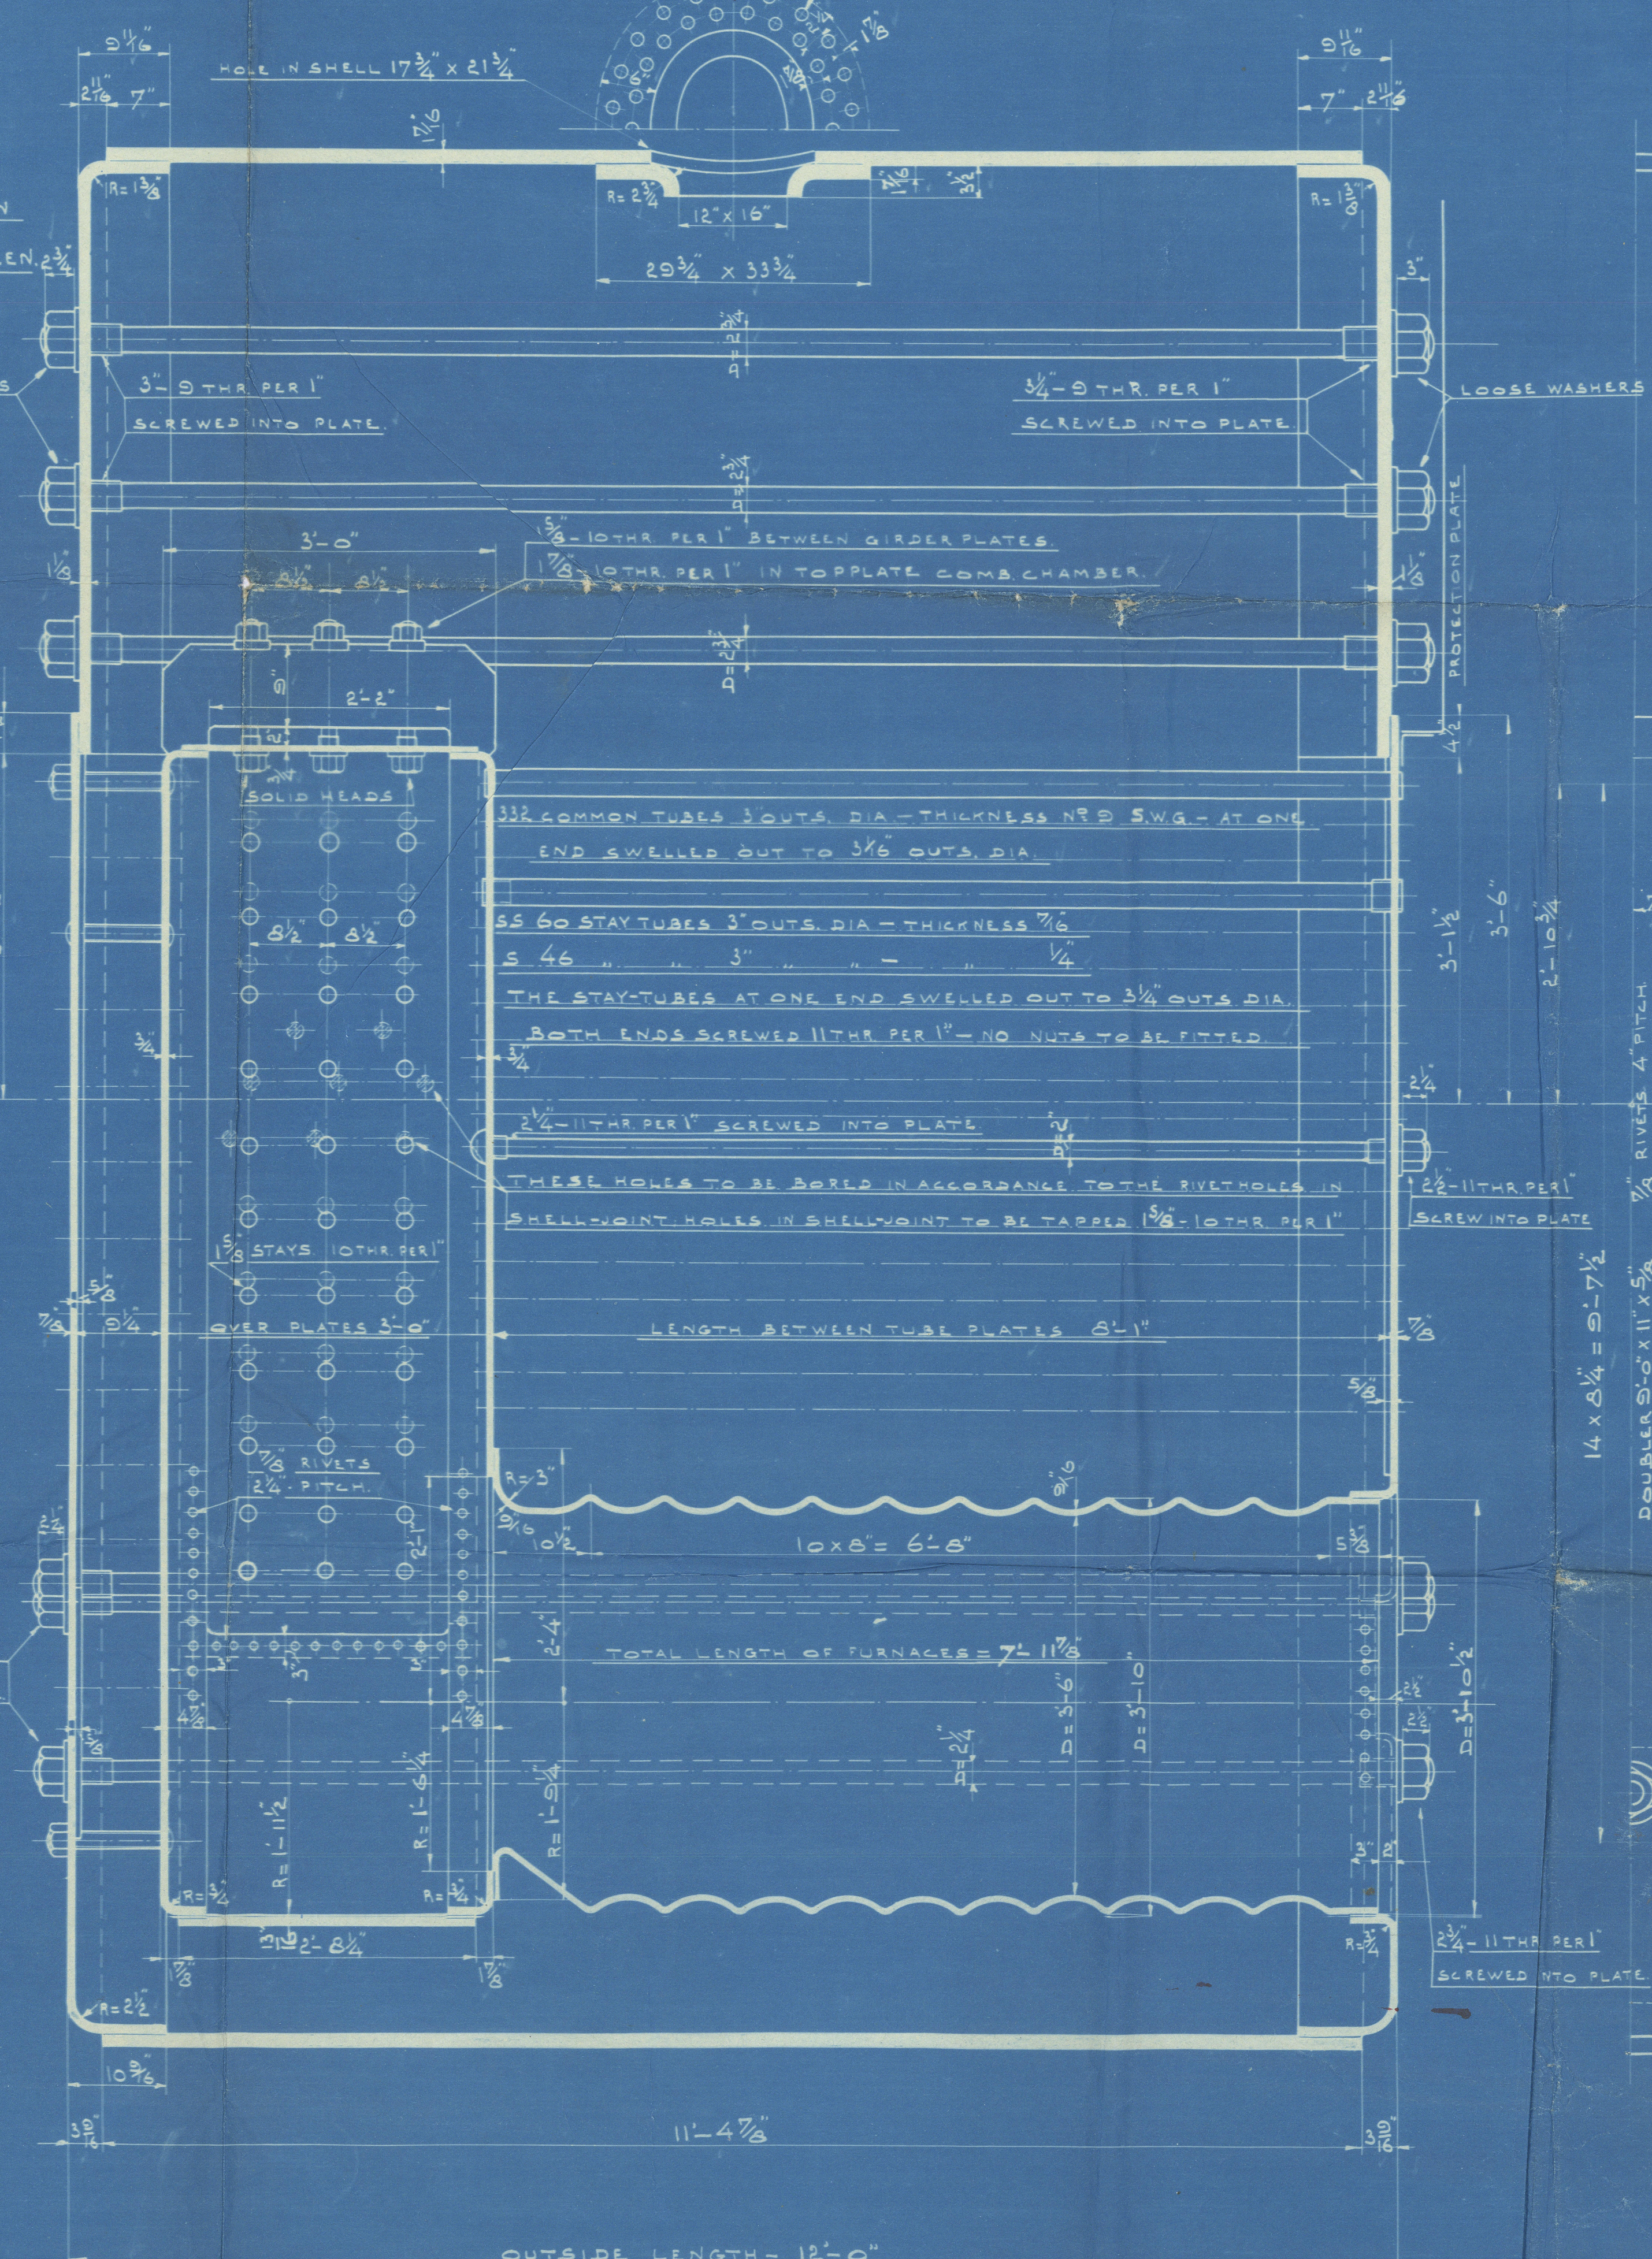


7-4-19.

SCALE 1 INCH = 1 FOOT.

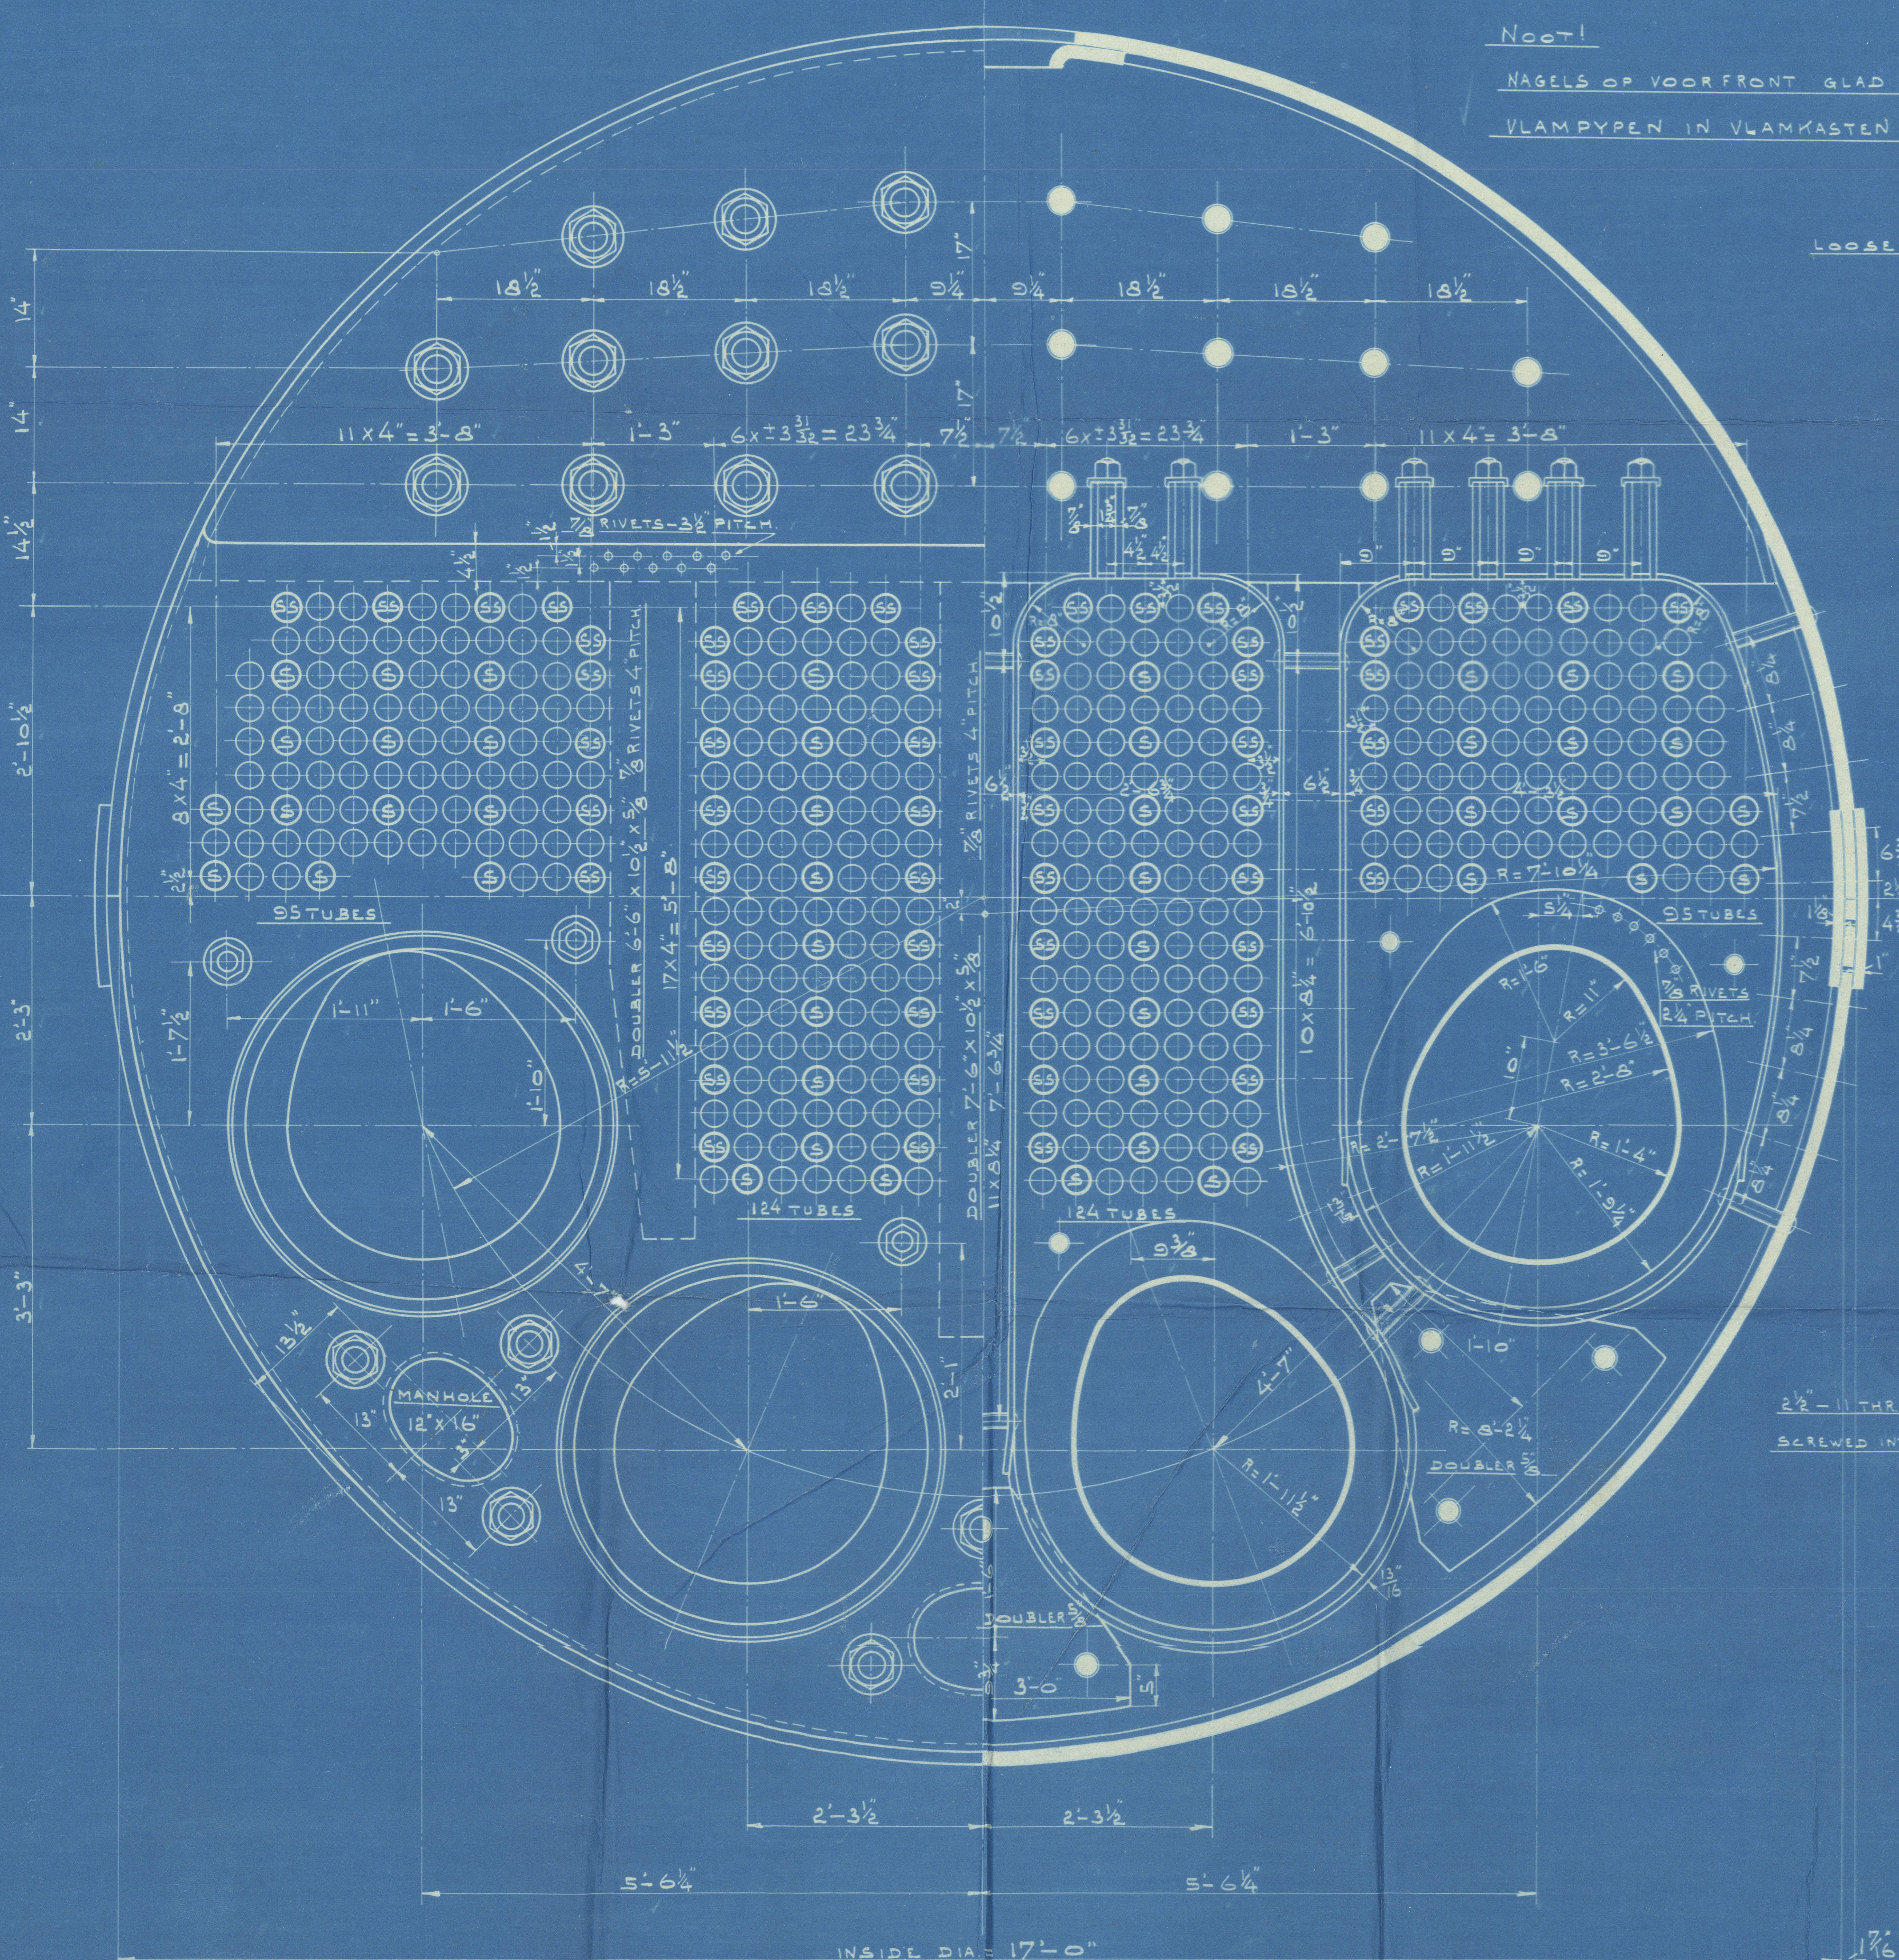

St. Yocma
Rot. 13167.

St. Yocma

Westerbosch Schiphol (1935)
EXP. 1935
DATE 12.-4.-19
Schiedam - Rotterdam

116 1111 1111

EXP. N° 195

W 602



Bricklayers
New Machinery No. 110

W214-0189



© 2019

Lloyd's Register
Foundation