
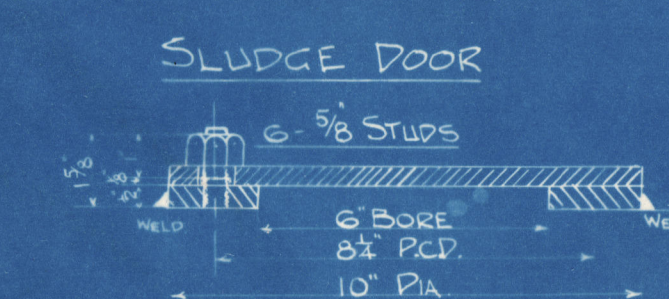


SCALE 1"=1 FT. M.V. "SILVERAY"

M.V. "SILVERAY"

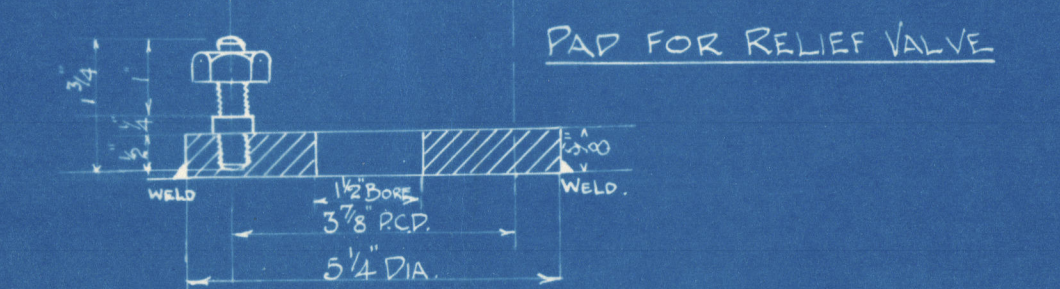

27/11/35

J. L. THOMPSON & SONS L^D

M^y SILVERAY

Main engine & exhaust
gas heater

1068/0 W.P.

W217-0045



© 2019

Lloyd's Register
Foundation