





MANHOLE IN
TOP BACK.

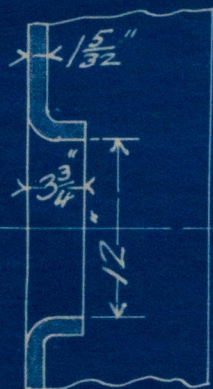


SECTION THROUGH
END MANHOLES.

STAYS IN COMB. CH. BACKS.

MARK	DIAM	THREADS PER INCH	EFF. AREA	DEPTH OF NUTS.
	2"	9	2.71 ^{sq} "	1"
	$\frac{3}{14}$ "	9	2.03 ^{sq} "	$\frac{7}{8}$ "
	$\frac{5}{8}$ "	9	1.73 ^{sq} "	$\frac{7}{8}$ "

ALL TO HAVE NUTS AT BOTH ENDS.

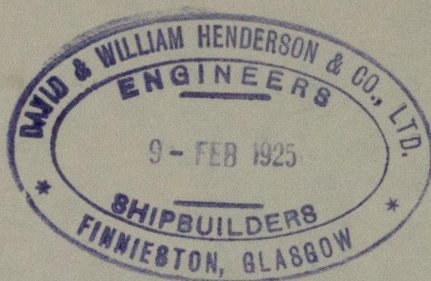

W218-0173



© 2019

Lloyd's Register
Foundation