


HEATING SURFACE	
TUBES	2626
CHAMBERS	370
FRONT TUBE PLATE	48
FURNACES	226
TOTAL FOR ONE BOILER	3340
TOTAL FOR 4 BOILERS	13360
CRATE AREA ONE BOILER	
CRATE AREA 4 BOILERS	

LONGITUDINAL SEAM 12 HOLES 1/8 RIVETS 10^{1/2} PITCH
CIRCULAR SEAM 12 HOLES 1/8 RIVETS 3^{1/2} PITCH
INNER BUTTS 1/8 THICK OUTTER BUTTS 1/8 THICK

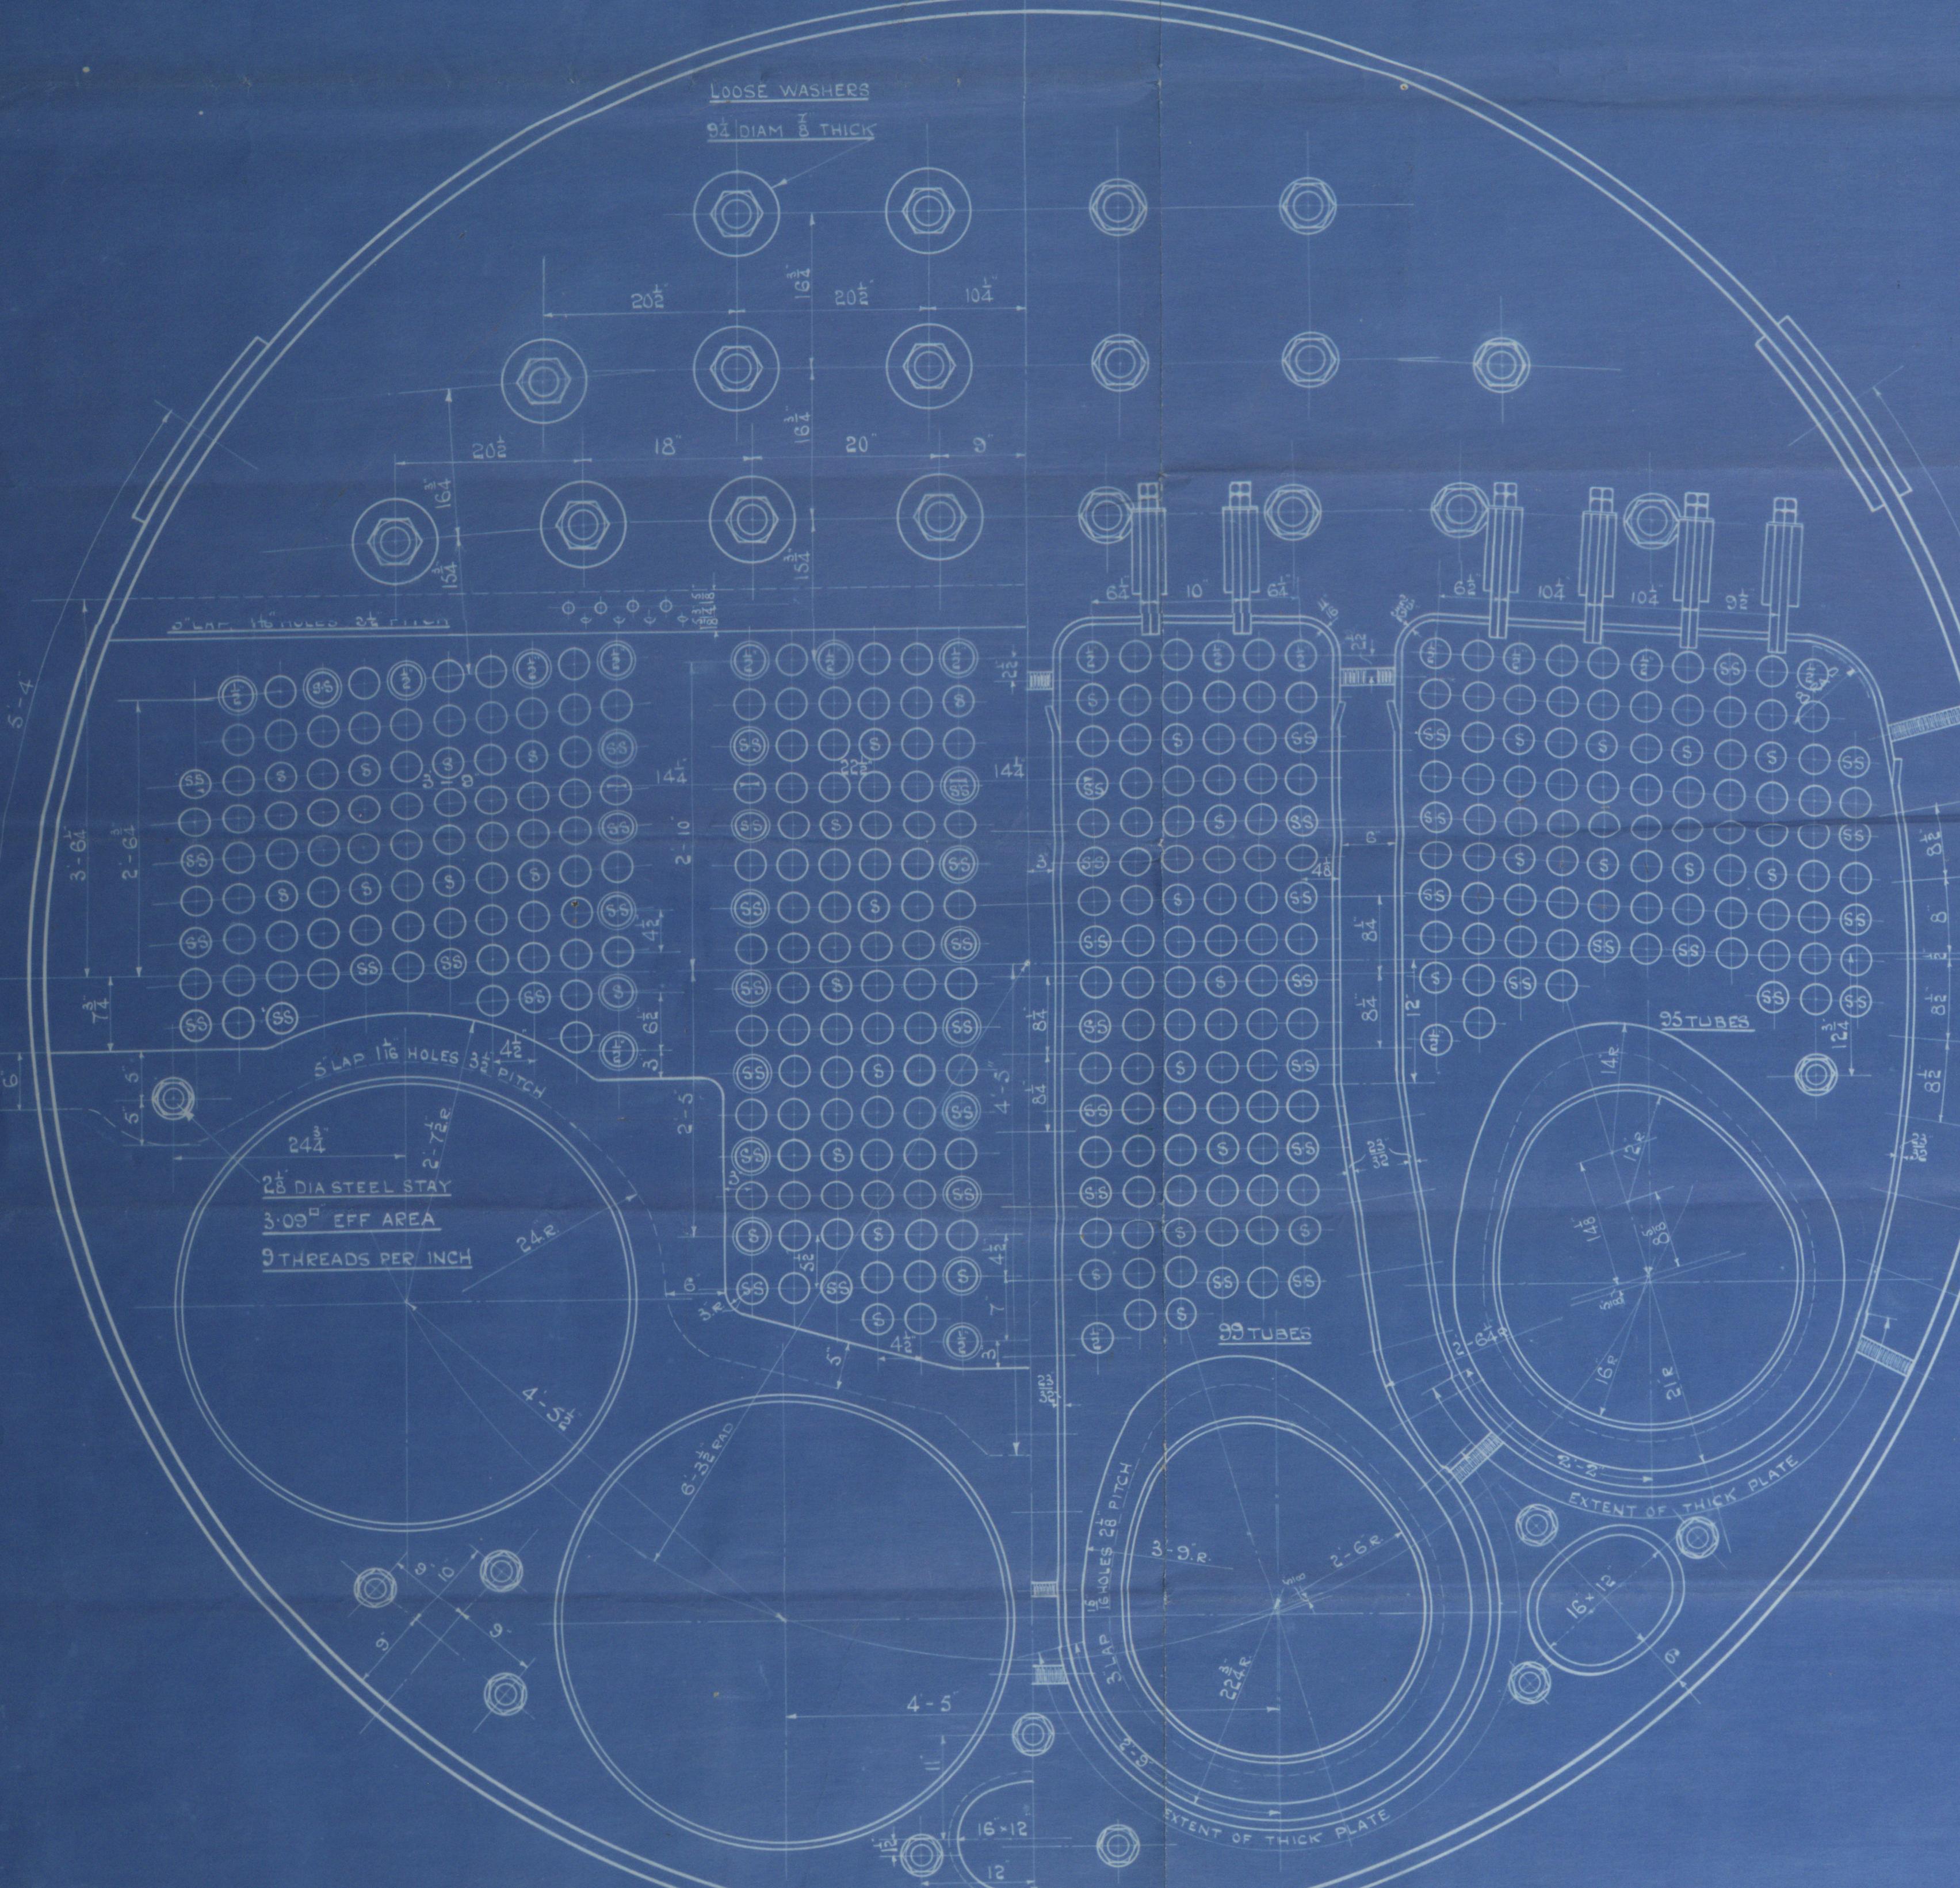

TO PASS BOARD OF TRADE & LLOYD'S SURVEYS FOR 300 LBS PER SQ INCH WORKING PRESSURE

TENSILE STRENGTH OF SHELLS & BUTTS 20 TO 35 TONS

GIRDERS 26 TO 30 TONS

ALL OTHER PLATES 26 TO 30 TONS


FURNACES 26 TO 28 TONS

LONGITUDINAL STAYS 28 TO 32 TONS

SCREW STAYS 26 TO 30 TONS

DRAWING N° 10702.

0 SEP 2-2-20
14/20

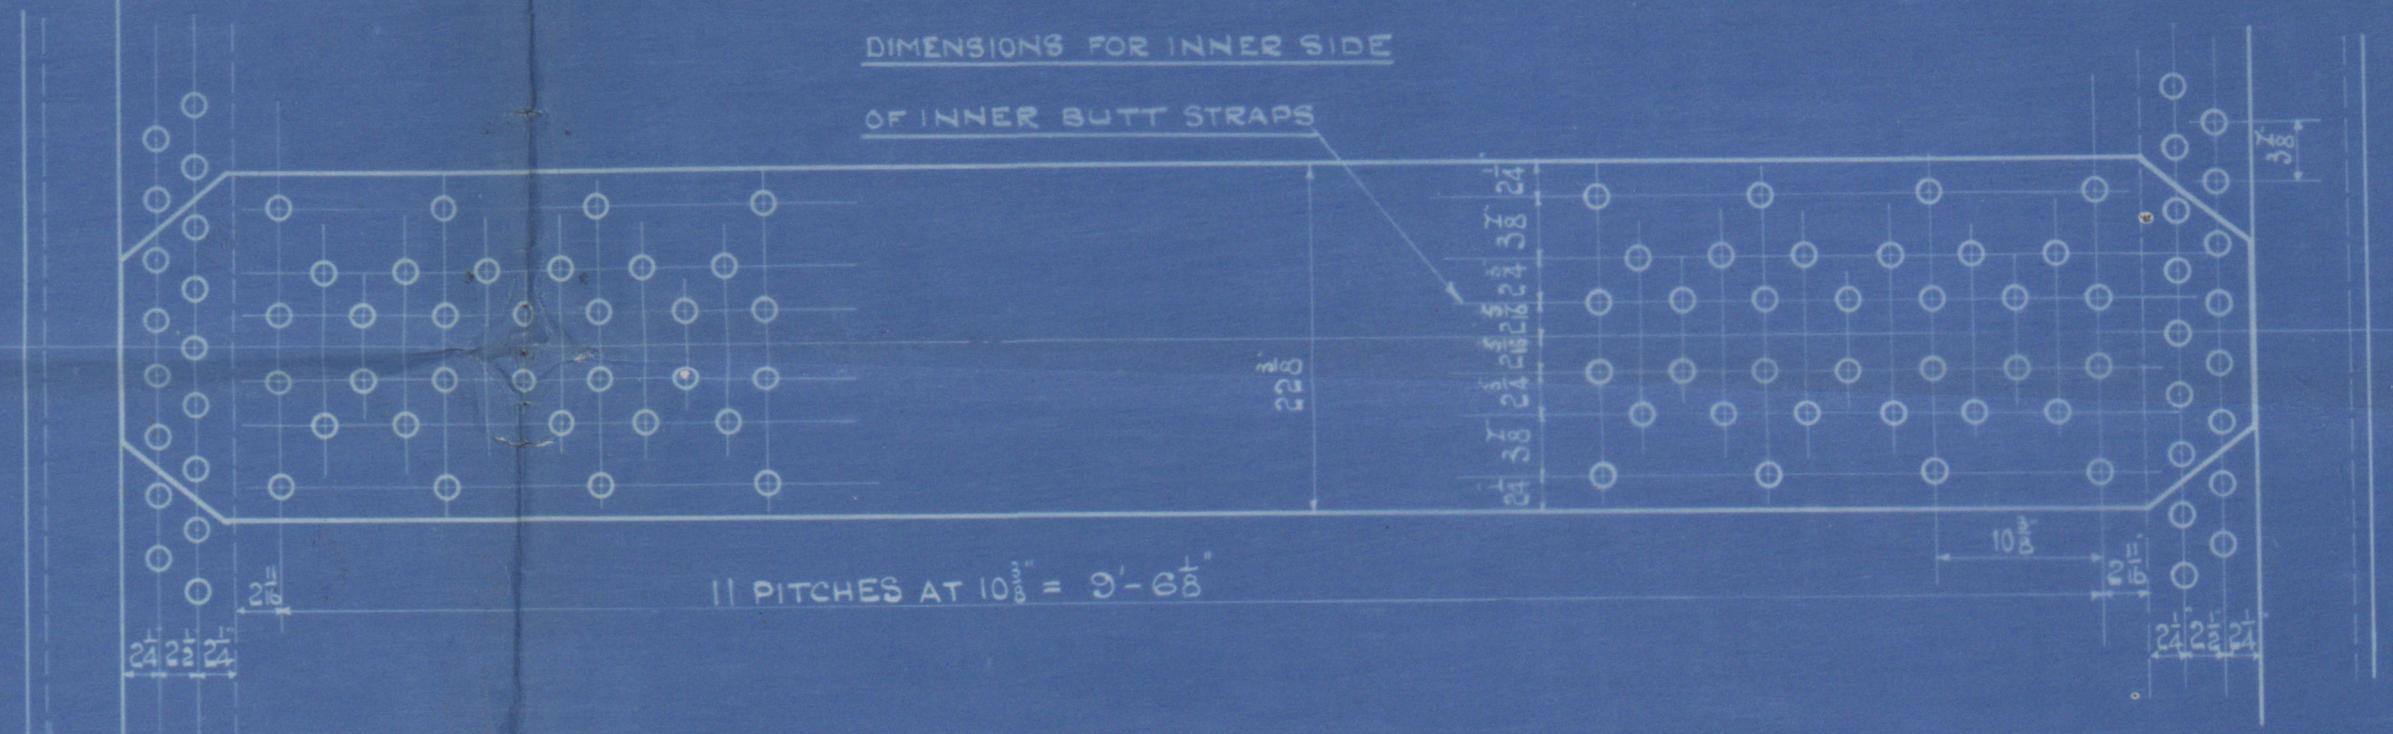

R.W. & Co Ltd.

Binders Nos 2543-4.5.6.

for

Turner's S.B. Co. Ltd. Nos 14.18.19.20

14.6 x 11.1 $\frac{1}{2}$ x 190lh.

W.S. 38

MIDDLESBRO'

"Craftsman"



S.S. "Felicia"

MIDDLESBRO' Report No. 11282

S.S. "London Merchant"

Mdb. 11598.

S.S. "London Skipper" (1128)

MIDDLESBROUGH Rpt No. 11683.

2/3 London Importer (No. 33)

MIDDLESBROUGH Rpt No. 11711.



© 2021

W22-0034

Lloyd's Register
Foundation