

23.2.12

၎. ၎. 191-192.

2966.


Midship-Section.

1 : 50.

Length betw paps.	42 1/2"	560
Breadth	36 0	
Depth	32 5 3/4	
L: D	43, 10 25/32	
A: D	88 5 3/4	
(53 + 2) L	375 1/2	


Class: *Gloyd's Register* + 100A 1.

3	stockless flower anchors	19 1/2 cwt.	5 lbm.	10 1/2 x 2 3/4
1	"	22 3/4 "	Perillanork.	" 10 1/2 x 3 1/4
1	"	" "	Riddanork.	10 1/8 " x 2 1/4
270	Fathoms 5 1/4 inch stockless	720	Frame gracing	
90	"	5 " steel wire	Chafe funnel	plating. 36", in way of hatchways 46",
120	"	5 1/4 "	stoppers	3 1/2 x 3 1/2 x 48, 5 1/2 " apart, in way
2 x 90	"	heavy hawser 8"		of hatchways 36" apart.
2 x 90	"	" "		


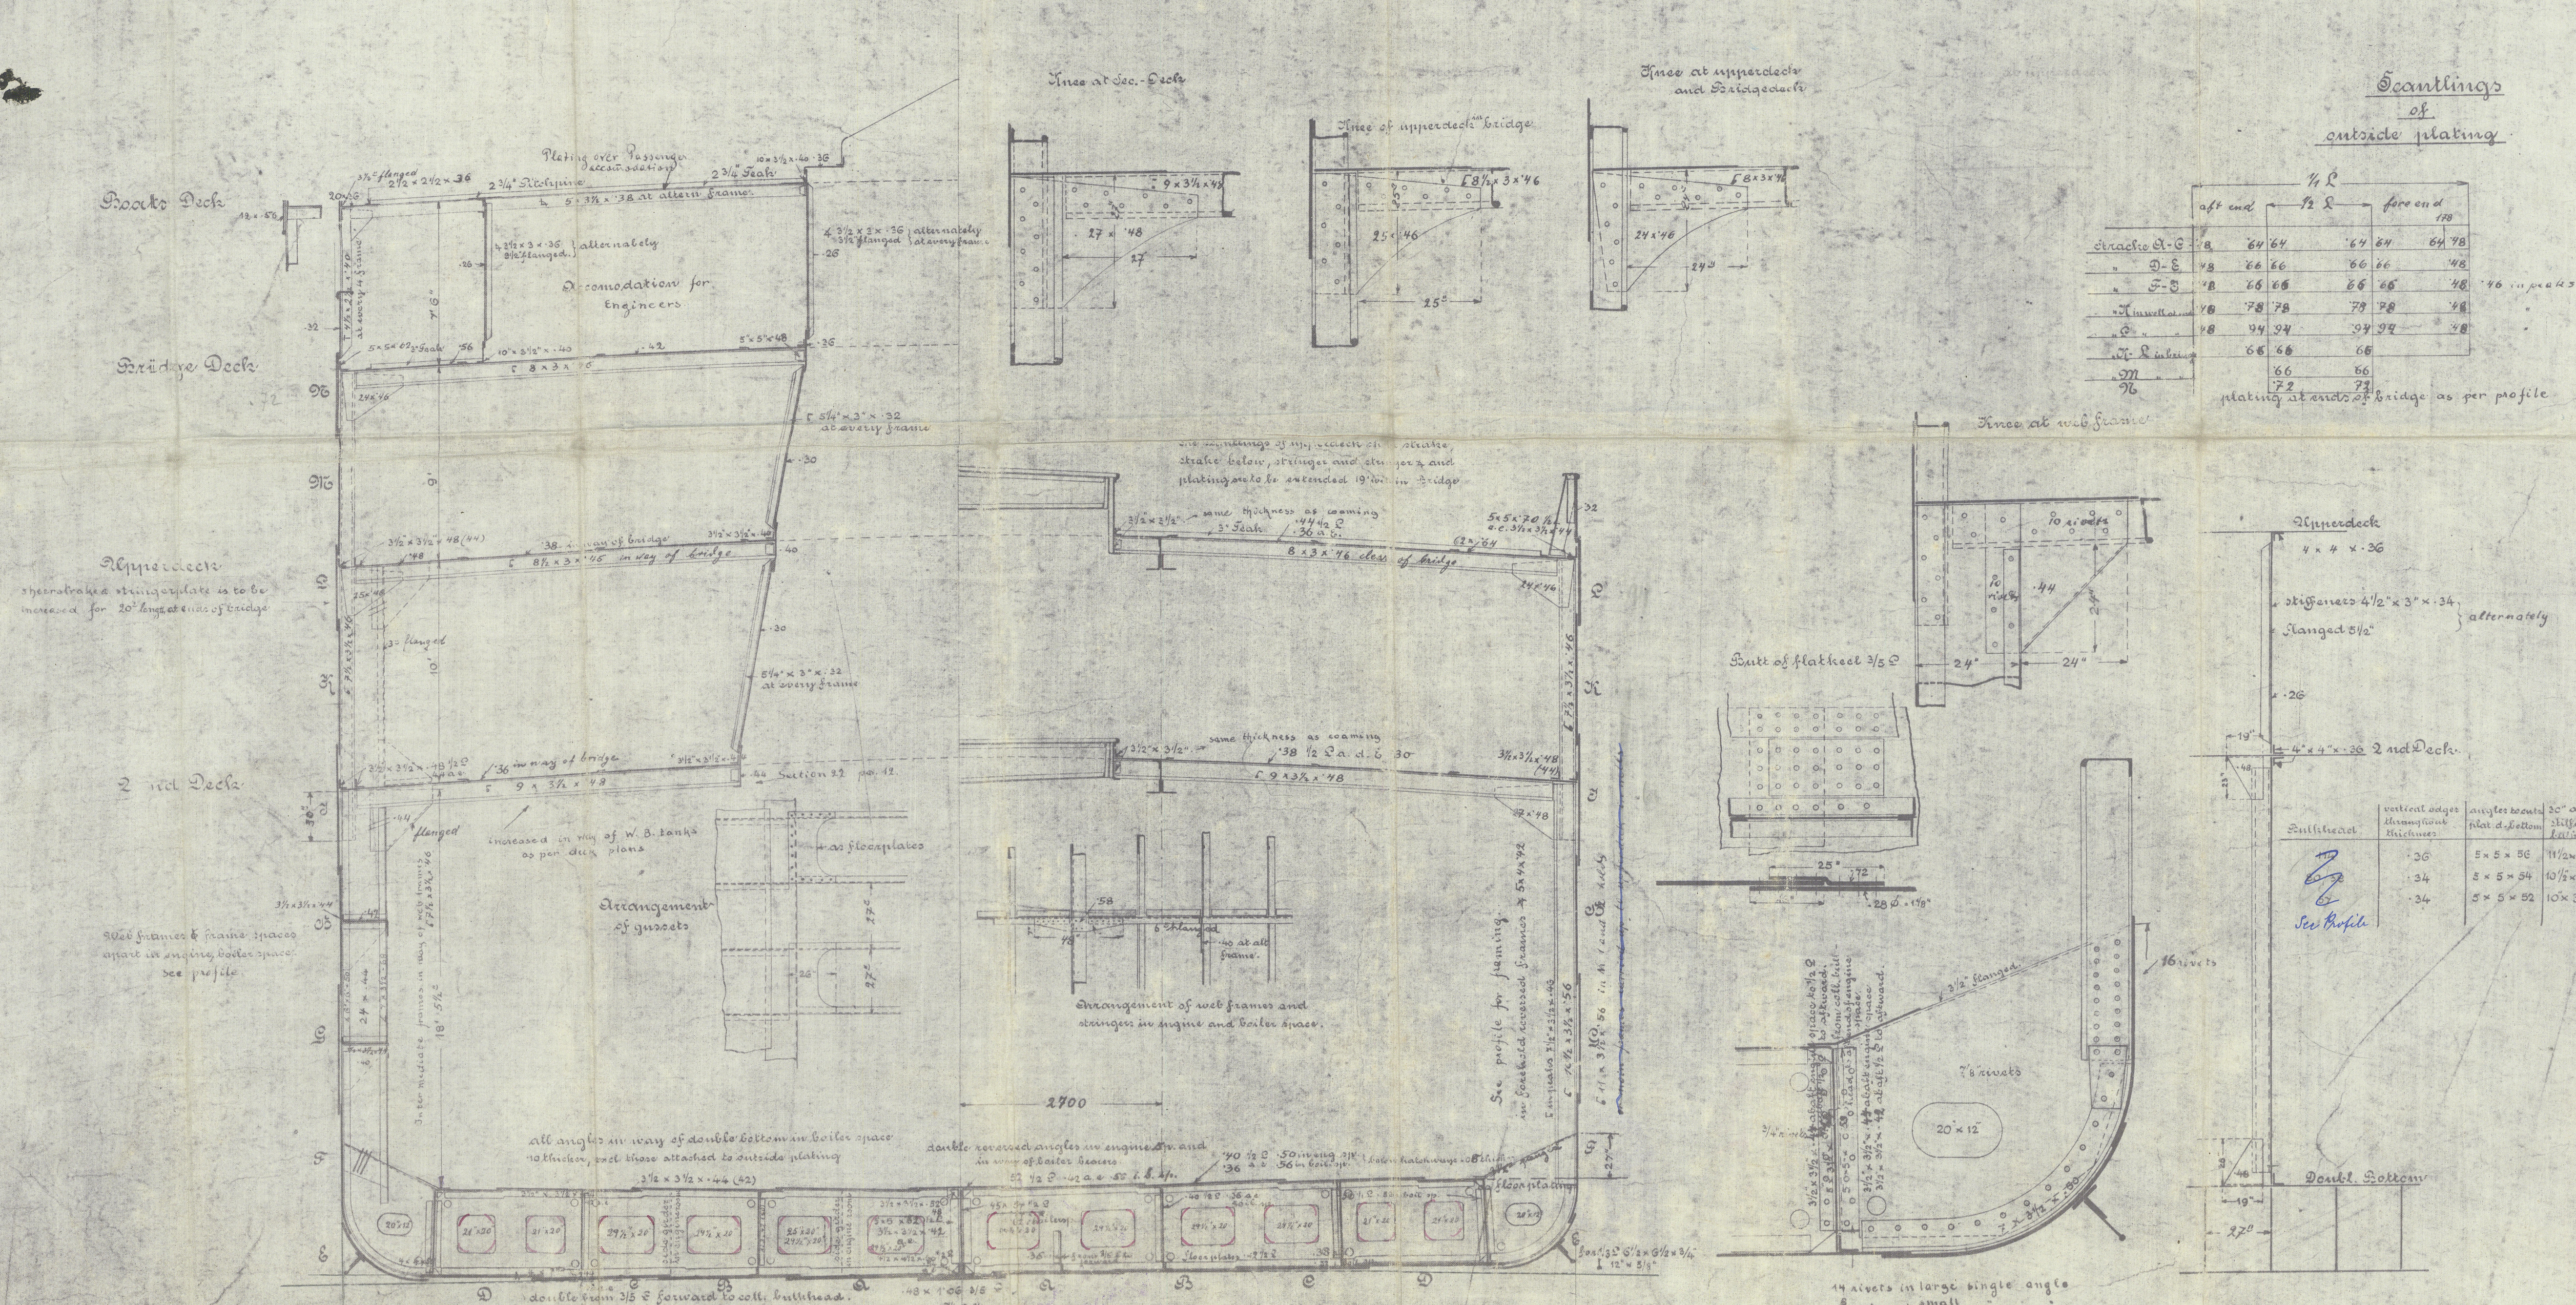


C.B.  
23.2.12



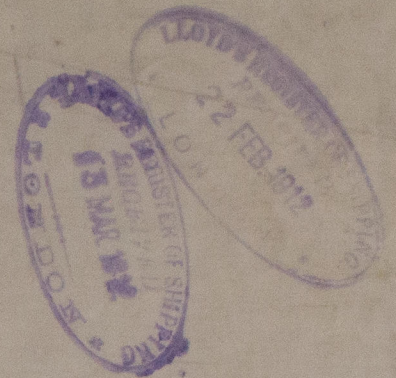

A.G. 11. 191/92 - *Tabaristan* (ex Frankfeldt)  
Midship Section Bmn. 354

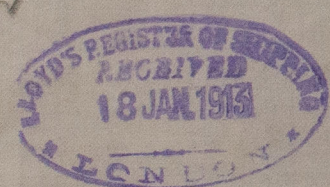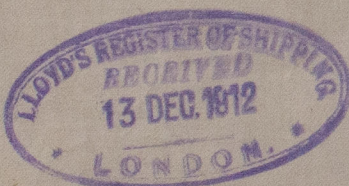

W220-0116

