
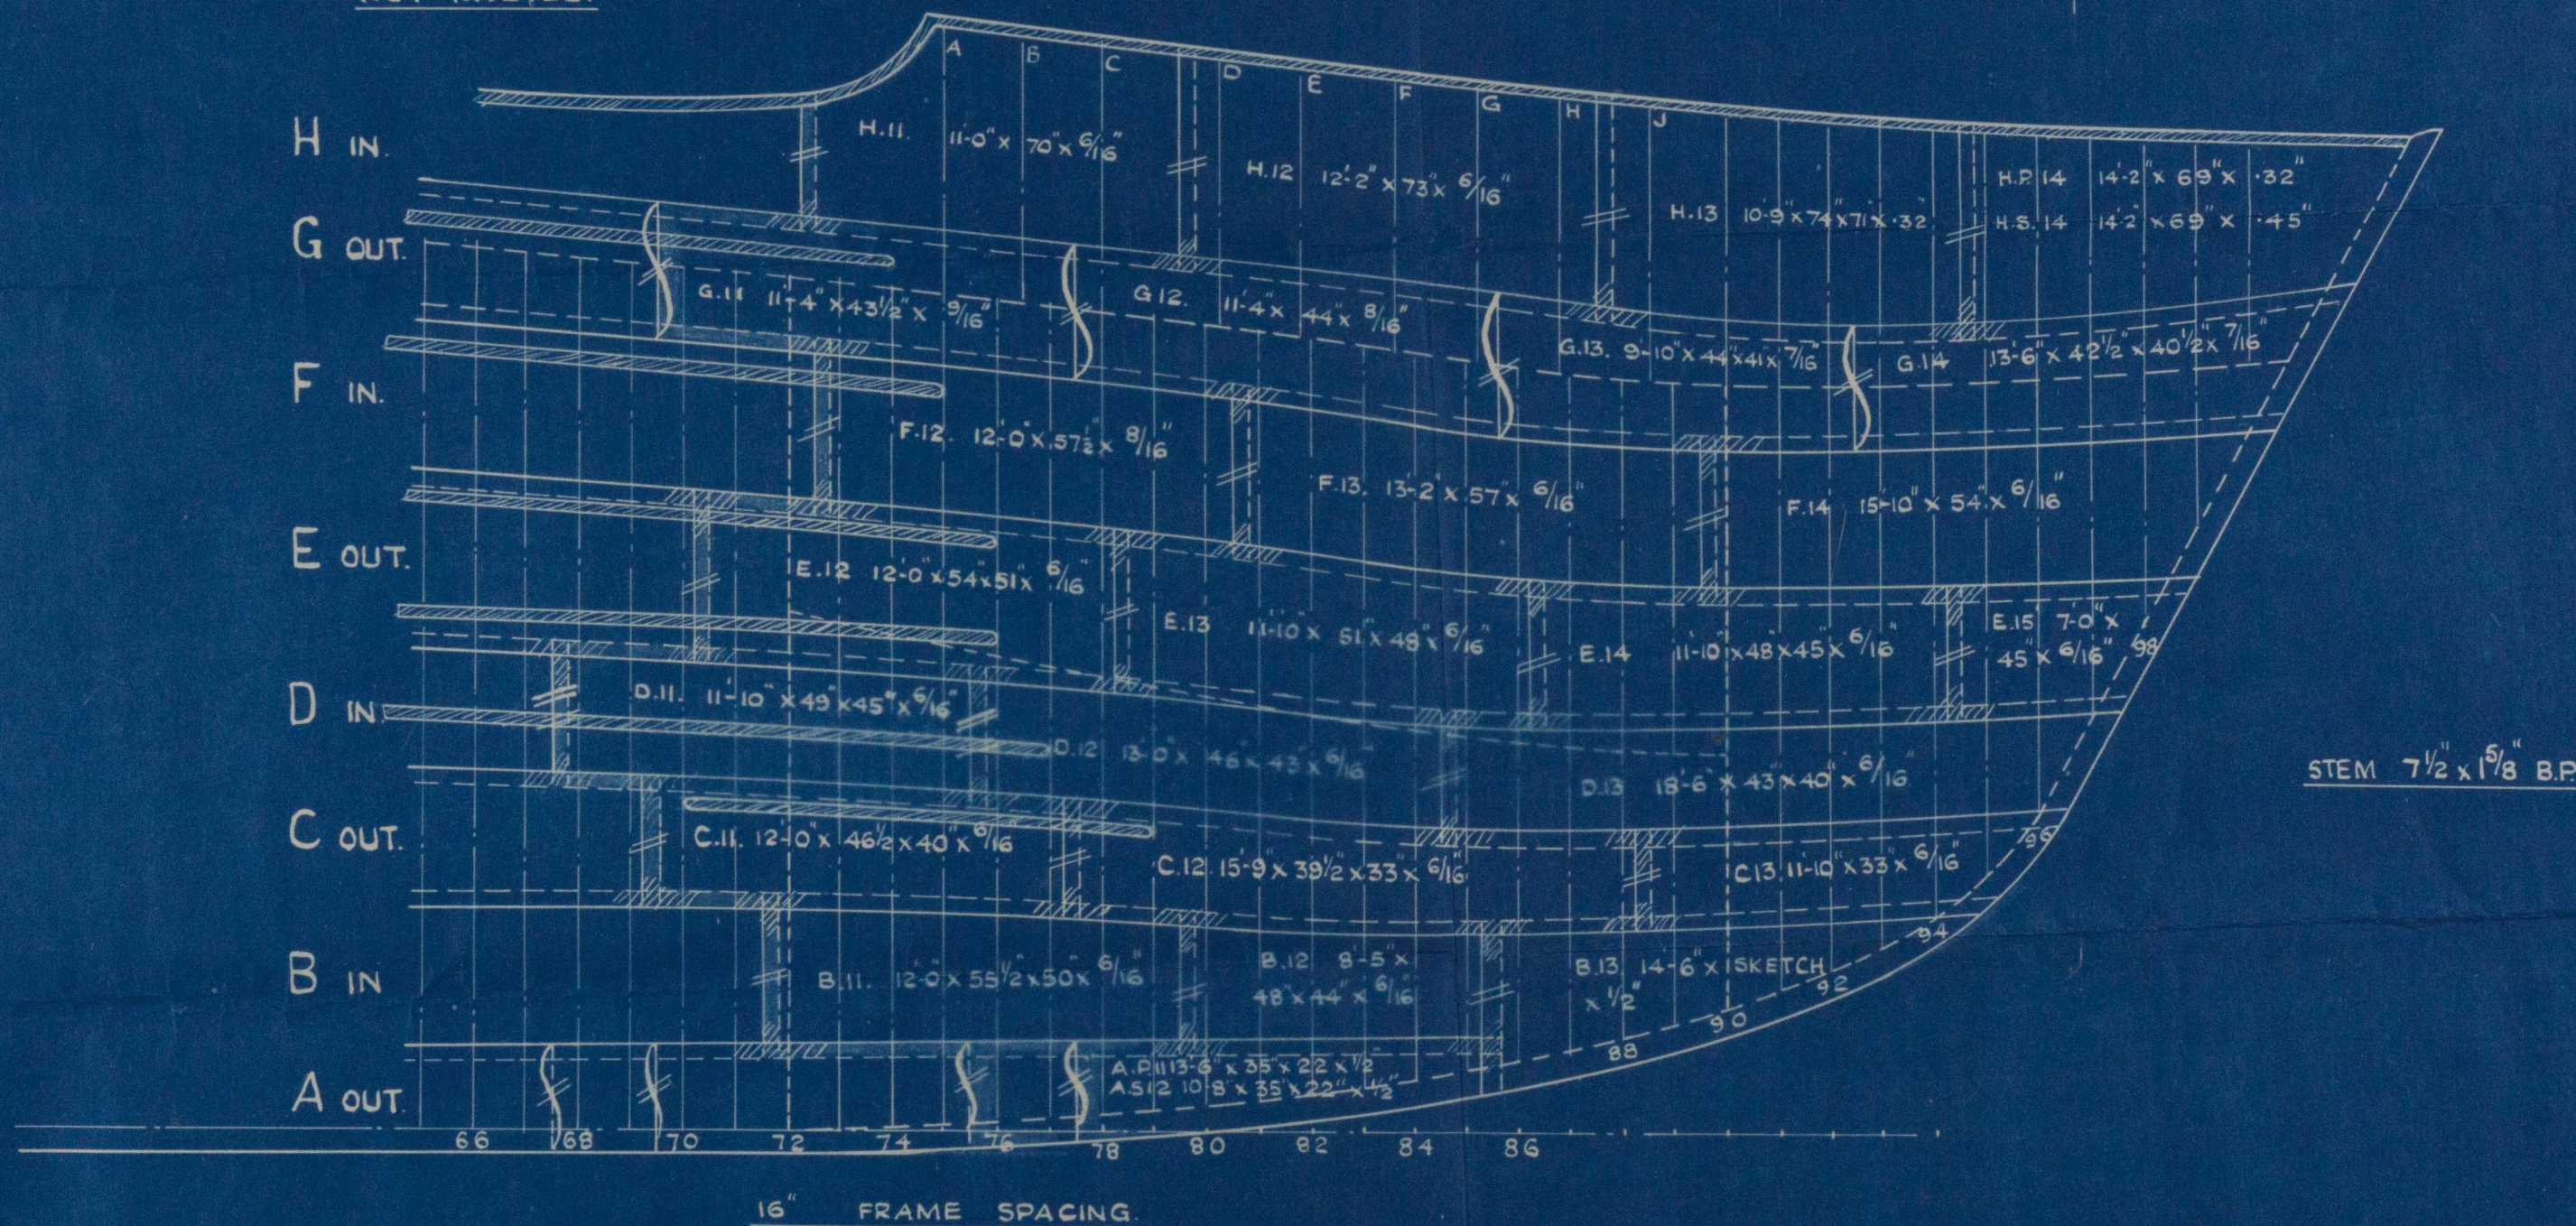


29 DEC 1938

# S/T. RYLSTON. SHELL EXPANSION. NEW FORE END.

SCALE  $\frac{1}{4}" = 1 \text{ FOOT}$ .

ALL MOULDINGS REMOVED & REFITTED  
OR RENEWED TO BE WELDED TO SHELL  
NOT RIVETED.

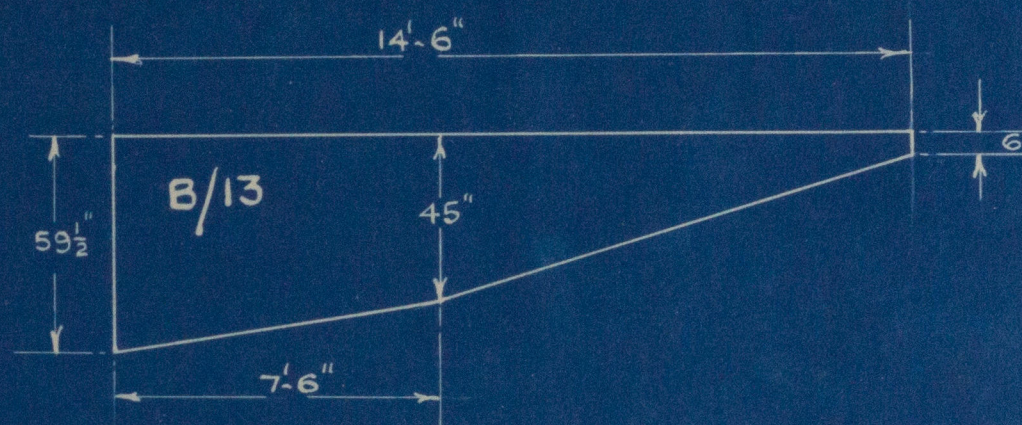

806  
29/12/38

101012-0030



J.T. "RYLSTON"

Shell Expansion New fore end

S.T. "RYLSTON"  
MDB. RPT. No. 16530



© 2020

Lloyd's Register  
Foundation

W221-0030