
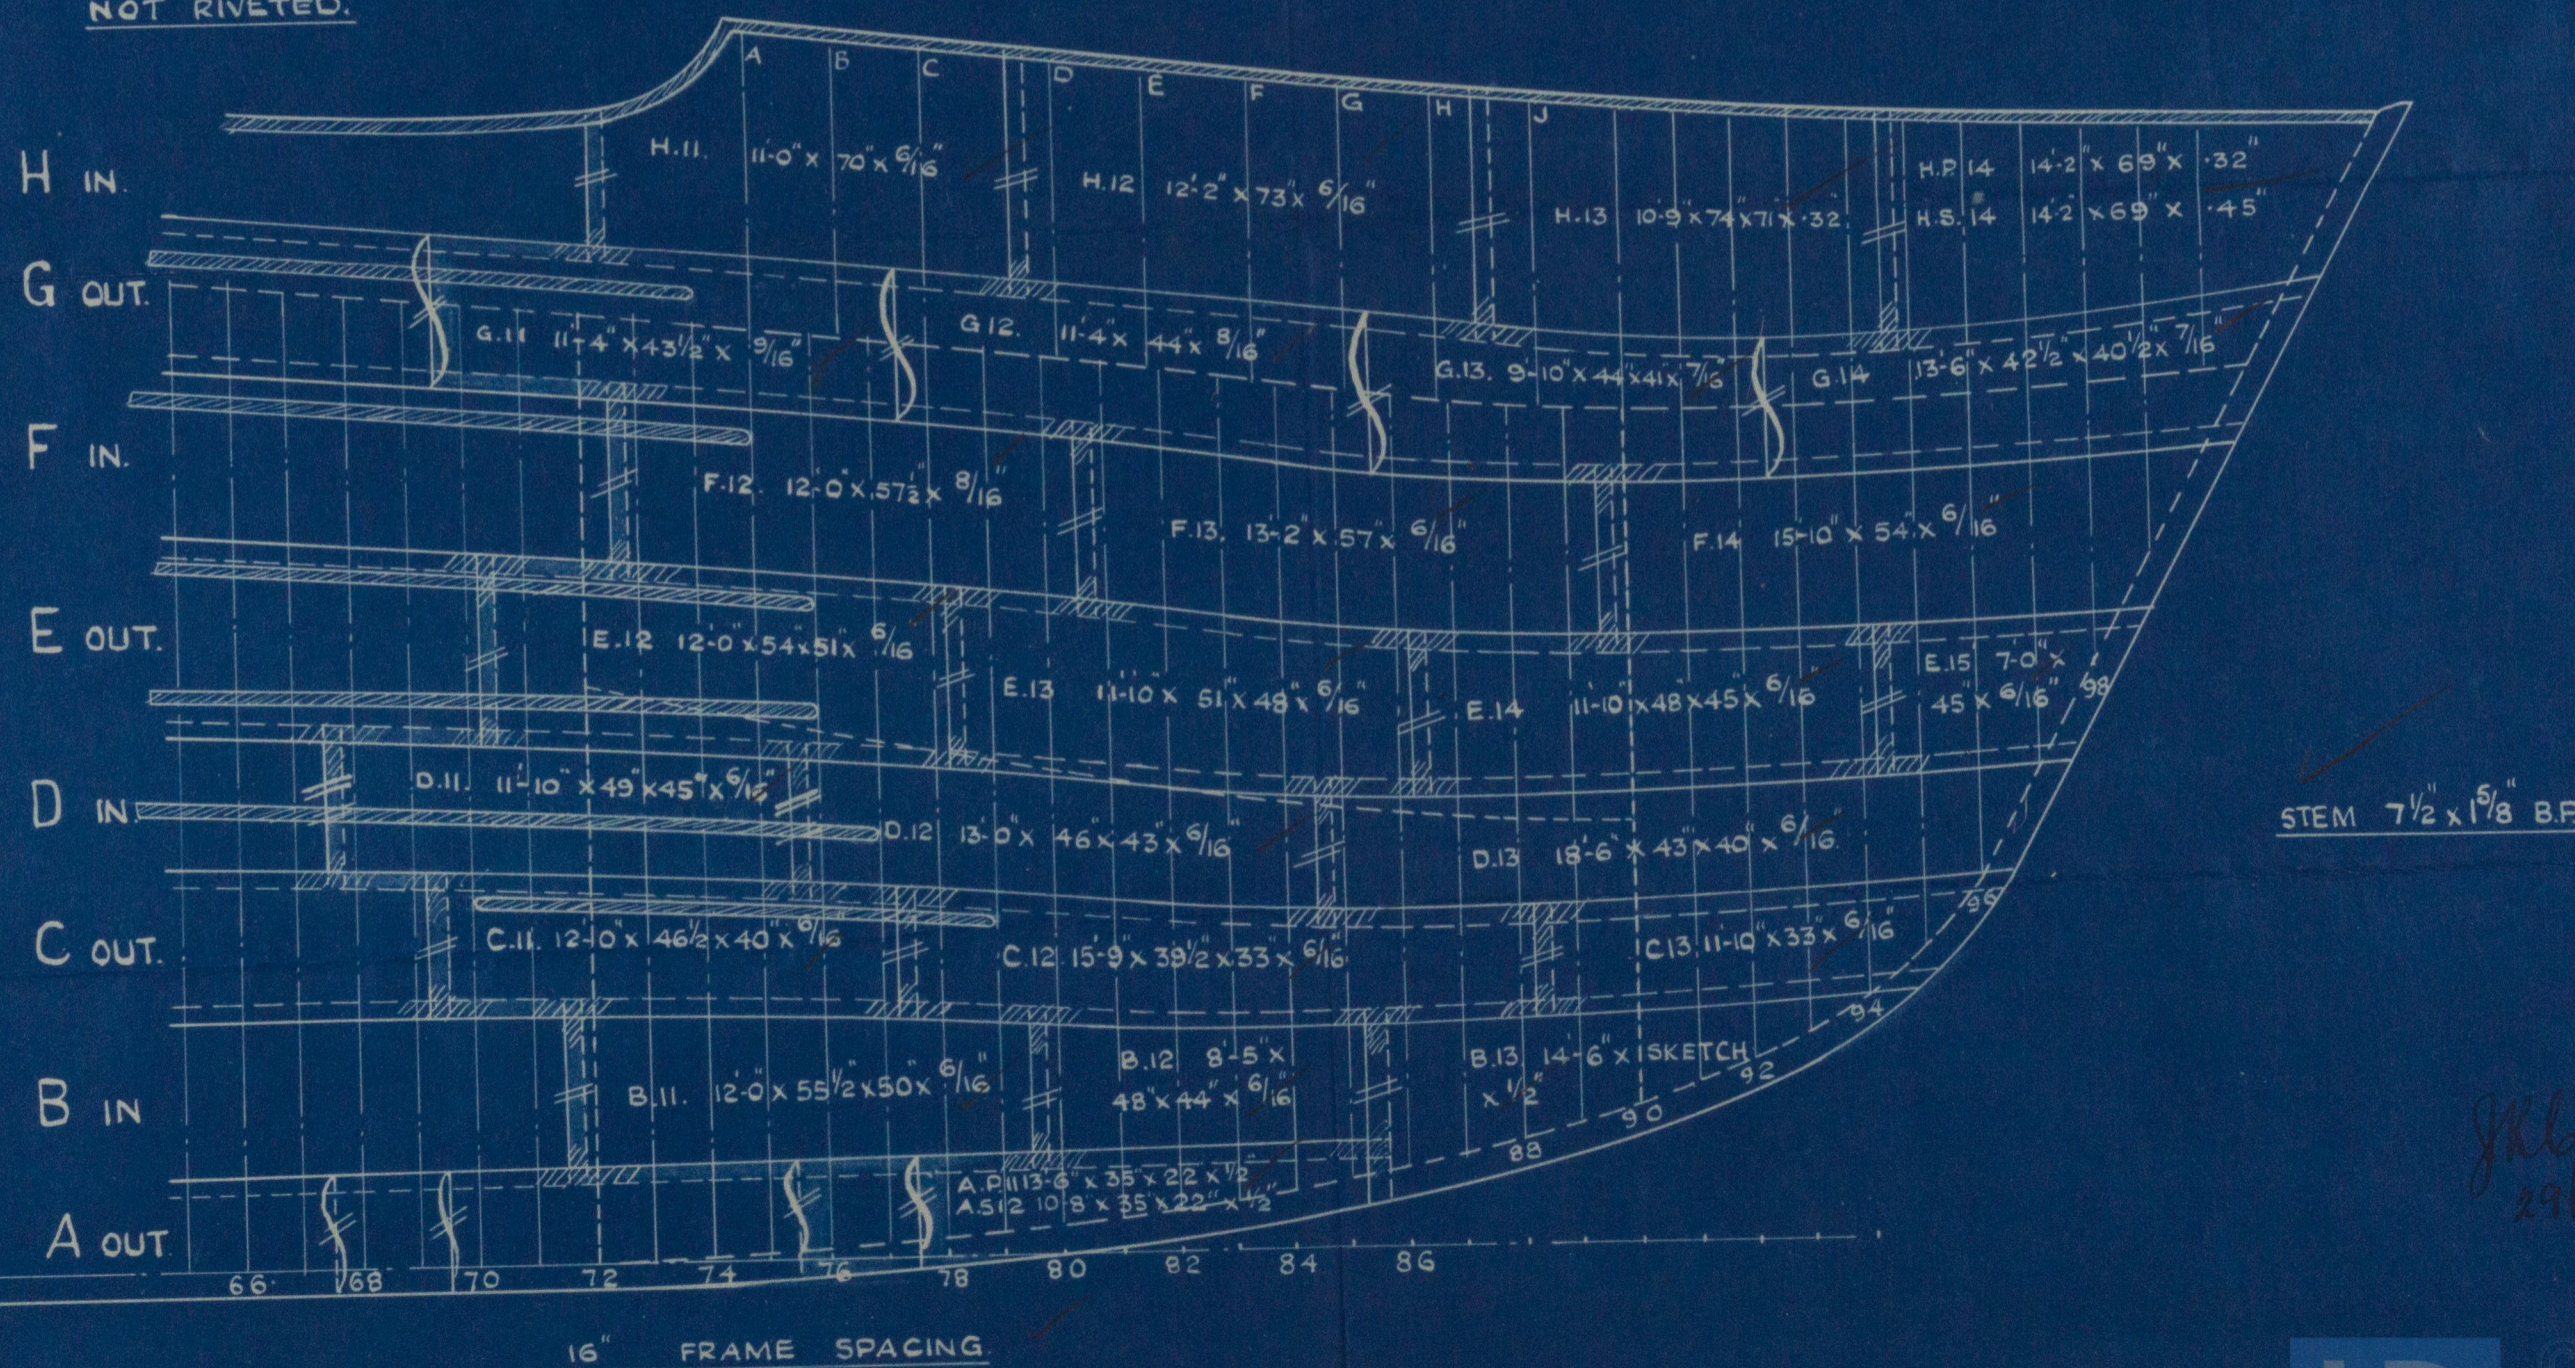


# S/T. RYLSTON. SHELL EXPANSION. NEW FORE END.

SCALE  $\frac{1}{4}" = 1 \text{ FOOT}$ .

ALL MOULDINGS REMOVED & REFITTED  
OR RENEWED TO BE WELDED TO SHELL  
NOT RIVETED.

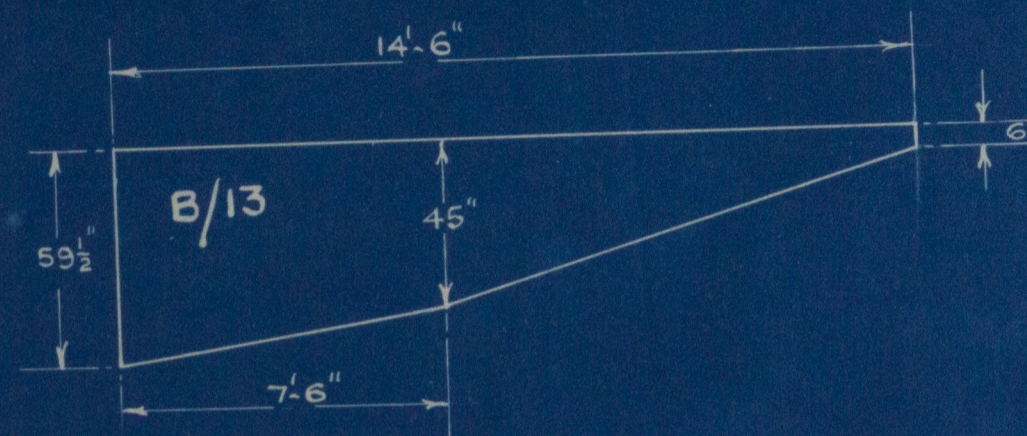

JKB  
29/12/38



© 2020  
Lloyd's Register  
Foundation

J.T. "RYLSTON"

Shell expansion new

Fore End

Indb. report No. 16530.



© 2020

Lloyd's Register  
Foundation

W221-0032