
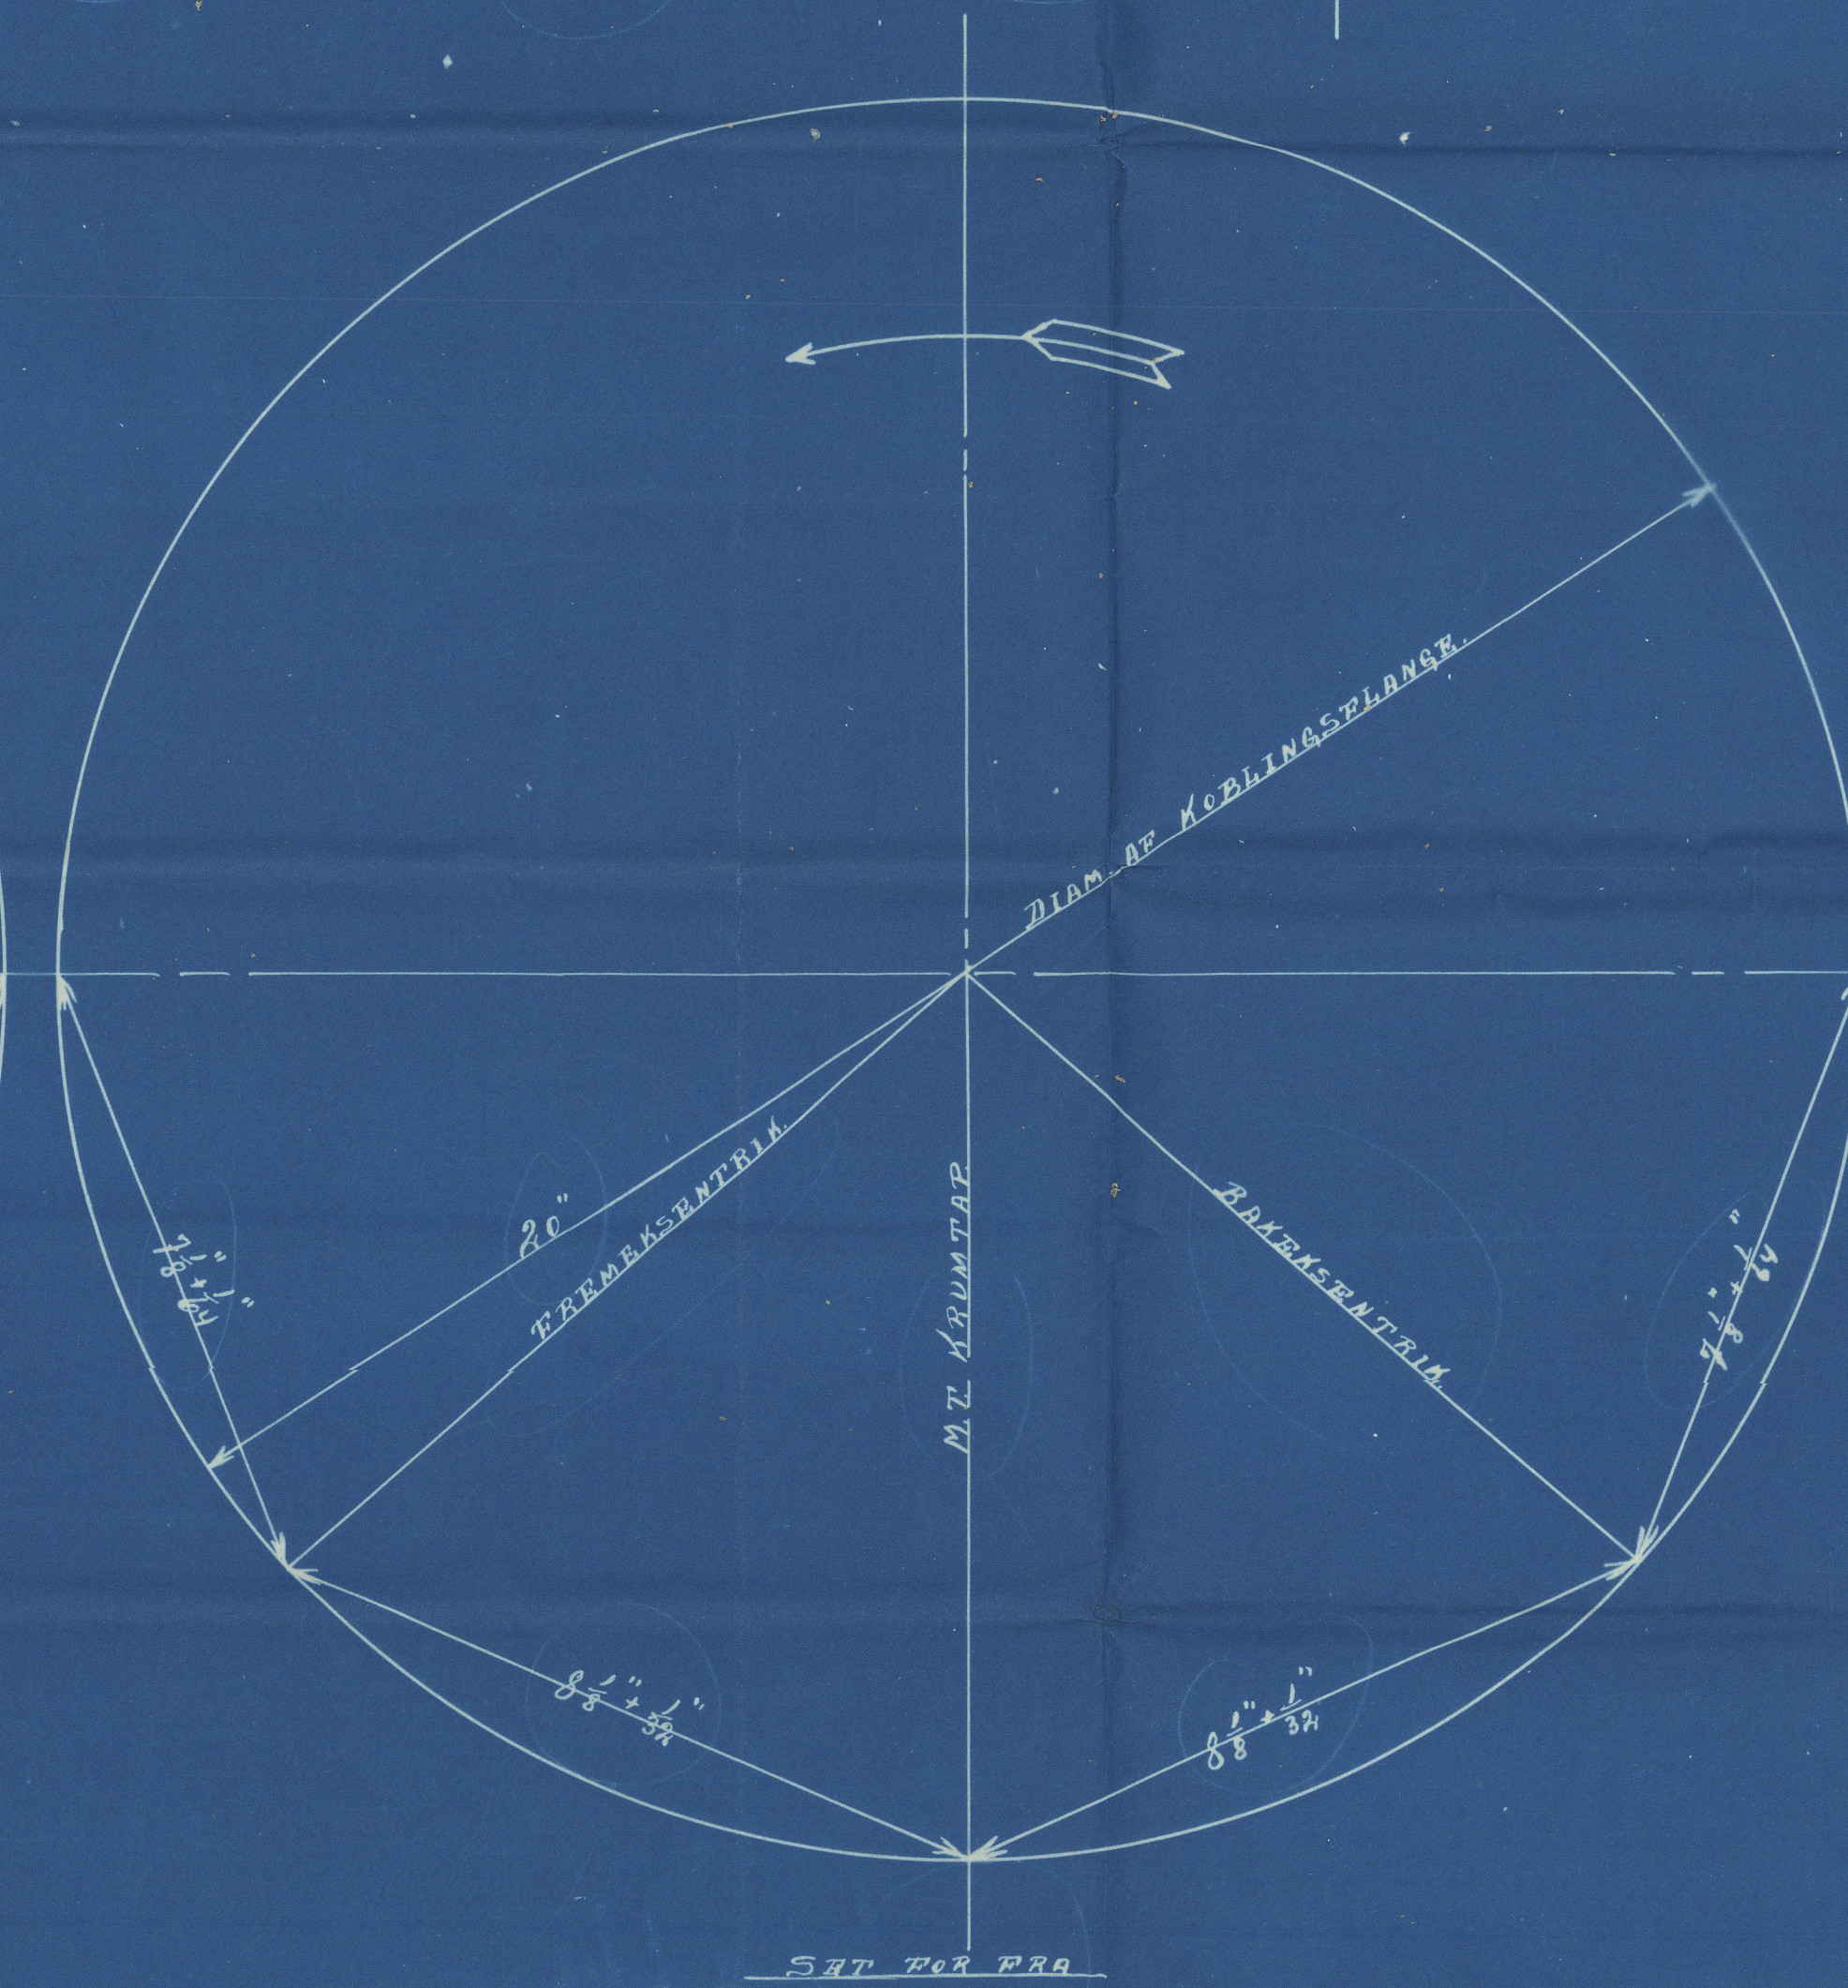


STYKLISTE				
ANTAL GÆLDER				
POS.	STK.	GJENSTAND	MODEL	MATRIAL
1.	3	AKSELSTYKKER (SMEDES VÆR)		STÅL
2.	3	AKSELSTYKKER (SMEDES VÆR)		STÅL
3.	3	KRUMTAPPINGER (SMEDES VÆR)		STÅL
4.	6	KRUMTAPSLAG		STÅL
5.	6	KILDEPINDER		STÅL

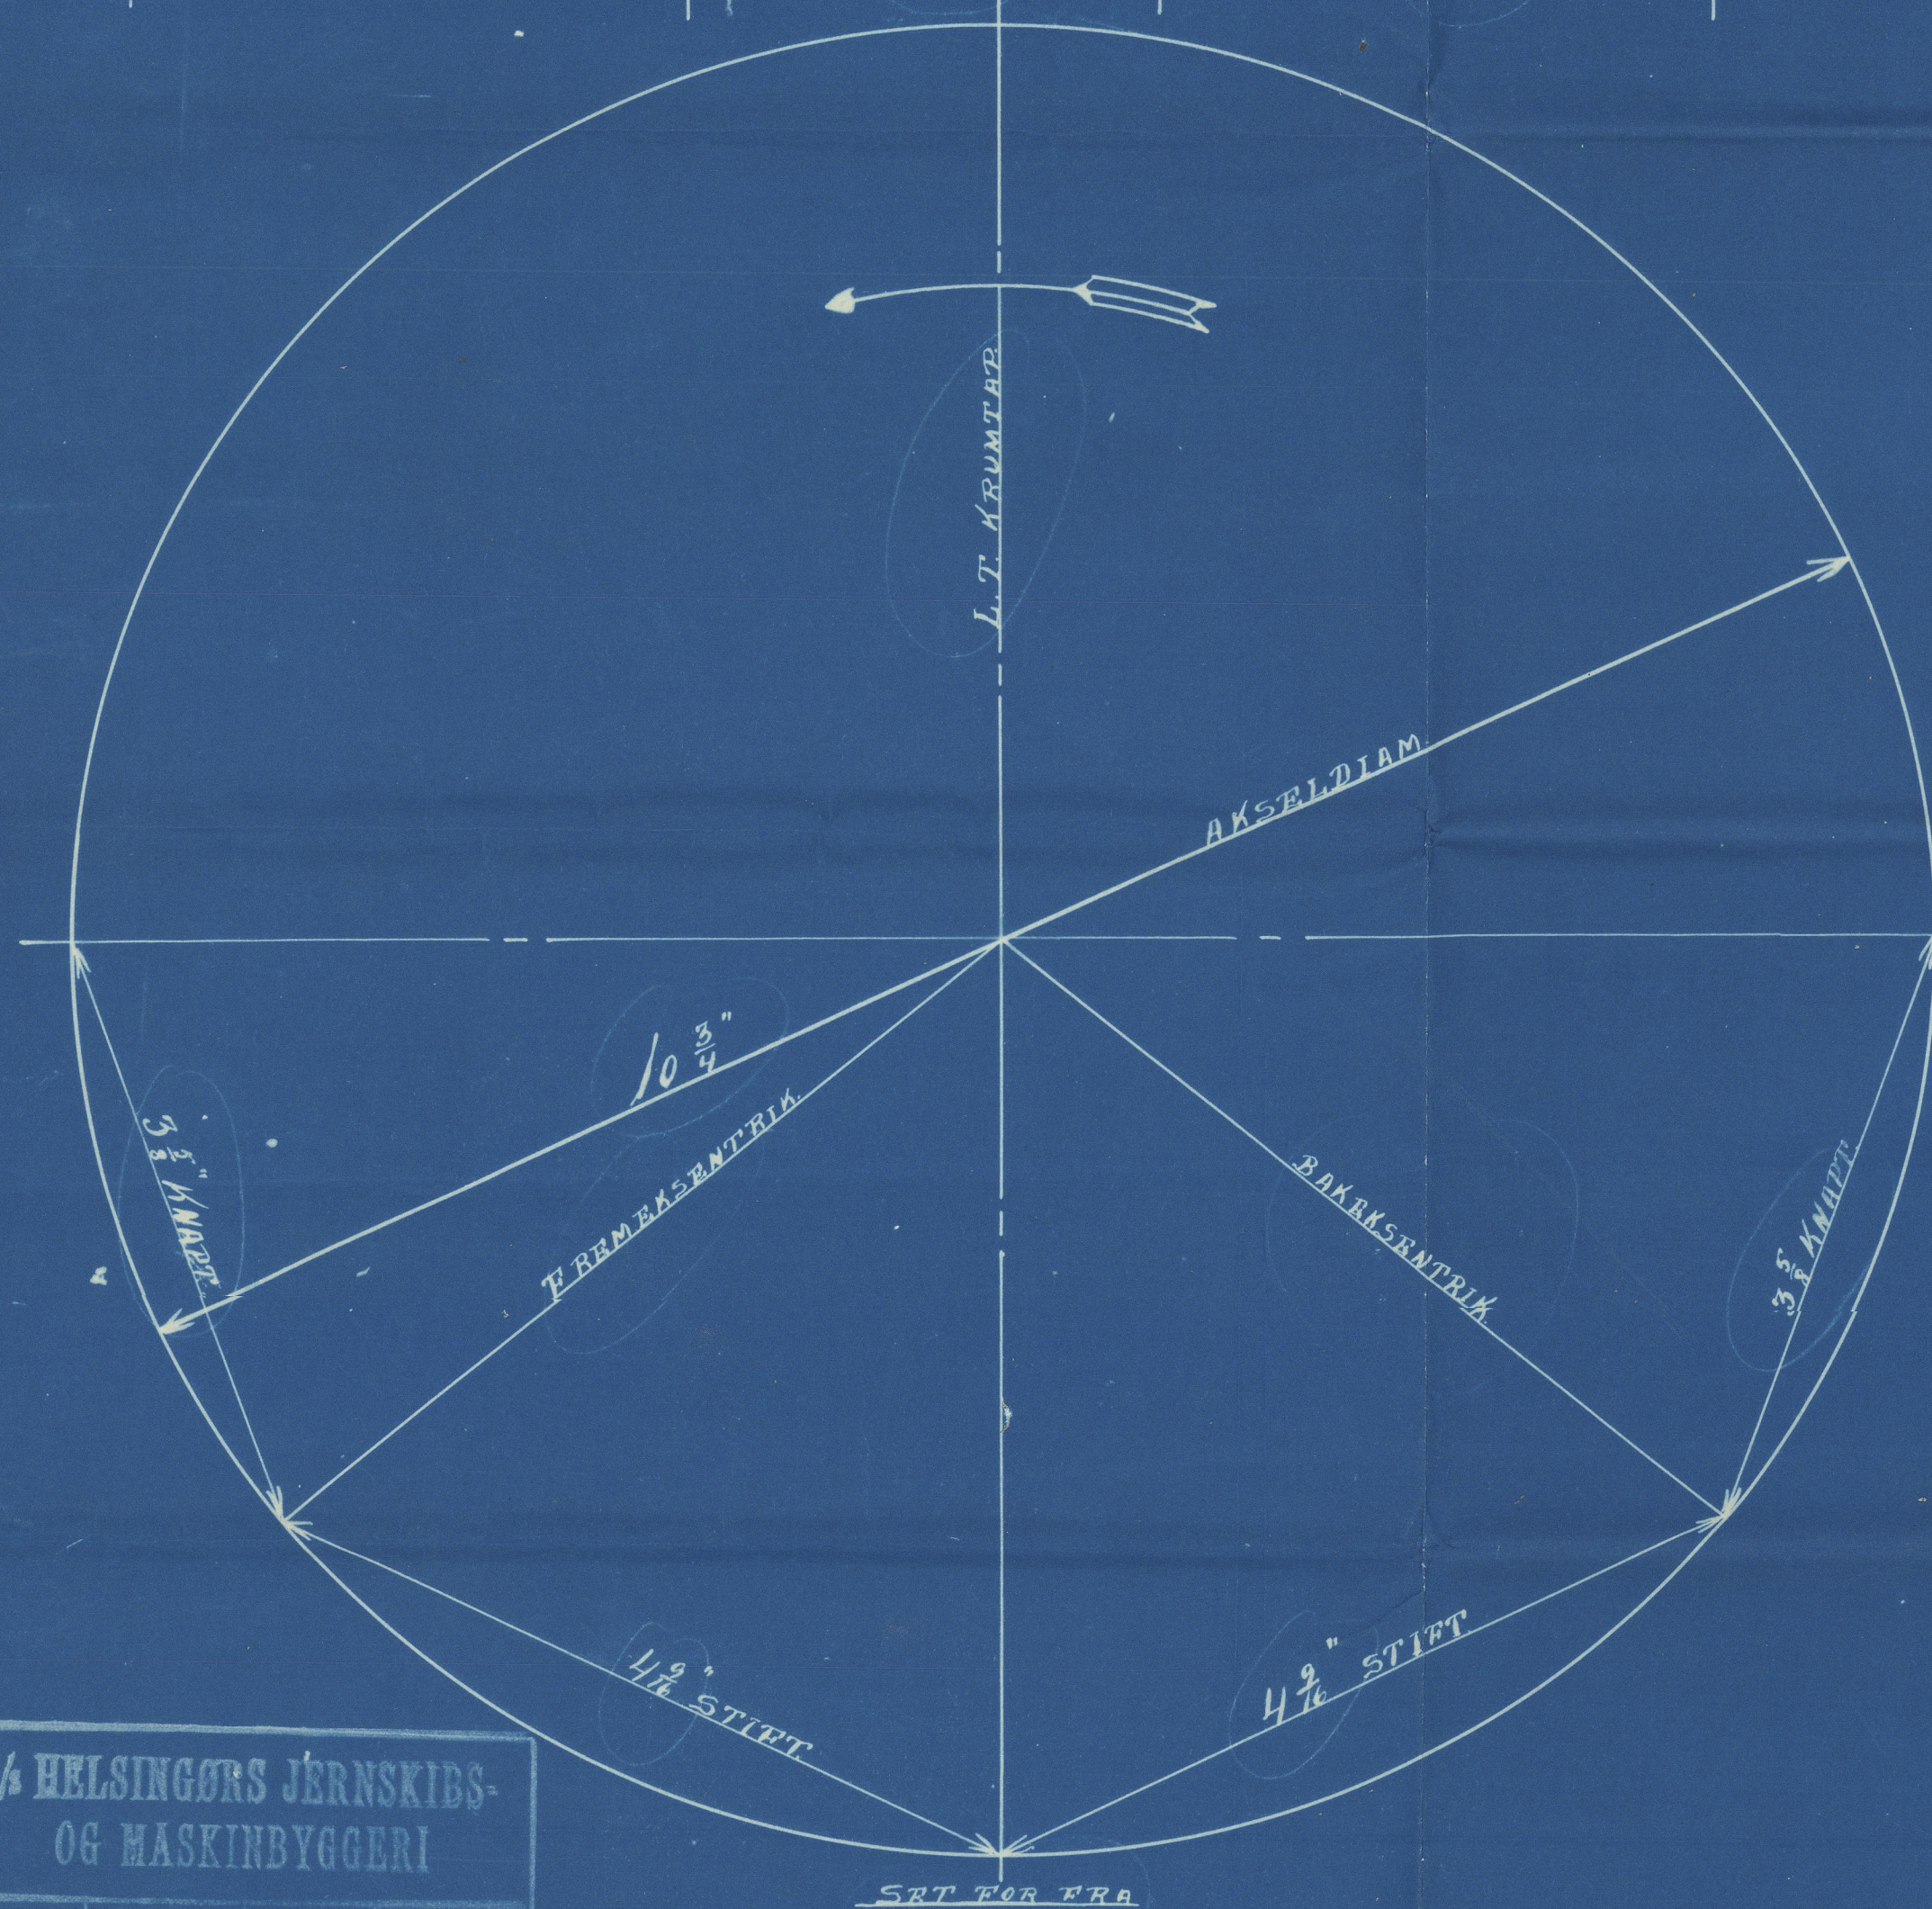

H. HELSINGØRS JÆRNSKIDS- OG MASKINBYGGERI			
Tegn. Nr.	9234	Tegn.	
Datum	15-3-27	Maak.	L.W.
Klasse	267	Kontrol	AP.

KRUMTAPAKSEL OG EKSENTRIK VINKLER

SKALA 1/4 1/2 OG 1\"/>

ENGELSK MAAL

TRIPLE EXPANSION ENGINE WITH THREE CYLINDERS AND THREE CRANKS AT 120°. BOILER PRESSURE 200 LBS. PER SQ. IN. CYLINDER DIAMETERS 40\"/>

STYKLISTEN UDREKKS		BEMÆRKNINGER	TEGNING I VERKSTED
FORARB. NR.	ANTAL GÆLDER		
254 M	1		15-3-27




Royal Danish Engineering Institute

Crank shaft

for a new engine being
constructed by Burns.

M. Helsingør's Jernskibs-og
Maskinbyggeri for
the M. "Fredensborg"

of Copenhagen.

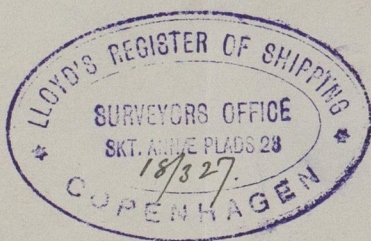

© 2019

Lloyd's Register
Foundation
W223-0038