

Lloyd's Stamp  
10/9/17



# PROFILE & DECK PLANS.

DIMENSIONS-LENGTH 400'0" BREADTH 44'6"0" DEPTH 31'0"


(SHERWOOD SYSTEM (PATENT))

SCALE 1/8"=1'-0"

PLAN OF OIL TIGHT COVERS  
TO BE ARRANGED.

 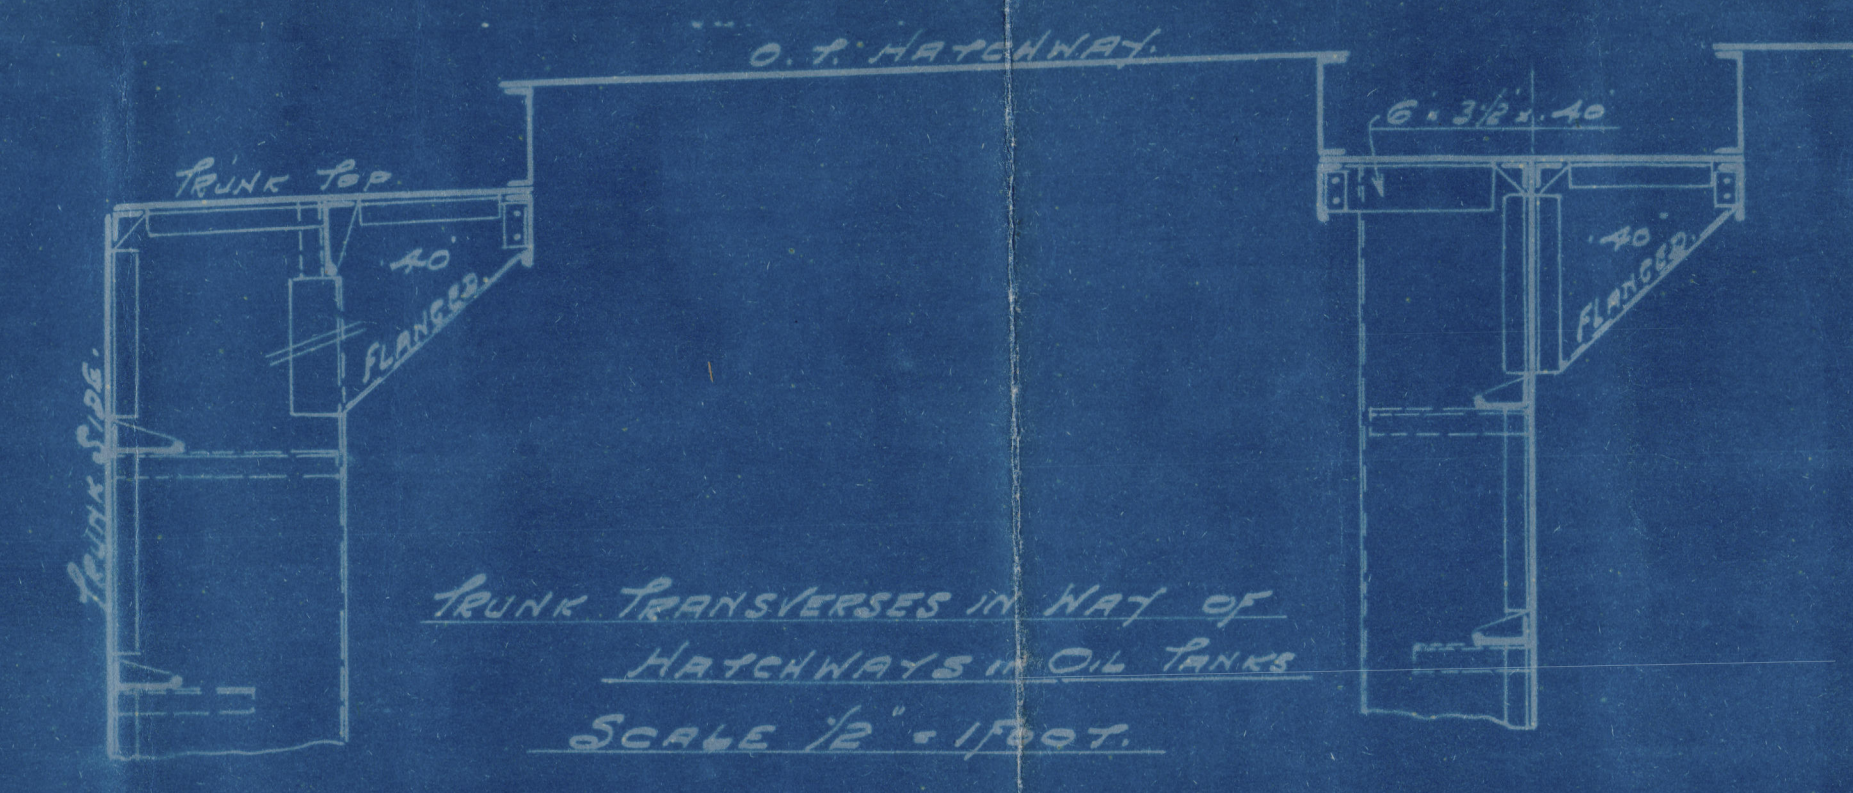

BRIDGE SIDE PLATING CARRIED  
DOWN 1/2 DECK AT BRIDGE ENDS.

 

DECK PARALLEL TO BASE  
DECK LONG 9' 8" 1/2 44' 6"

DECK PARALLEL TO BASE  
DECK LONG 7' 8" 1/2 40' 0"


DECK PARALLEL TO BASE  
DECK LONG 11' 9" 1/2 44' 6"

DECK PARALLEL TO BASE  
DECK LONG 11' 9" 1/2 44' 6"



PLAN OF COAL BUNKER PLAT.  
SAME ARRANGEMENT P.S.

Stamp  
C.B.  
10/9/17

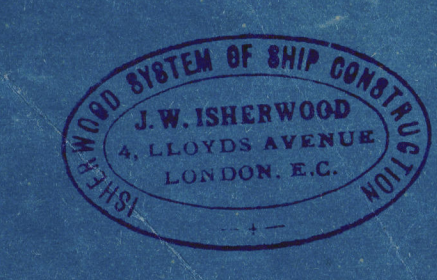



No. 17


STANDARD SHIPS (TYPE Z)

Approved Profile

Copy 1

S/S War Melhar  
Hull No. 72883

8000 TON OILERS.

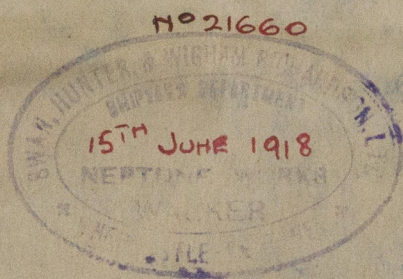

For the information of the Surveyors at Ward  
(Date) 13.9.17



© 2019

Lloyd's Register  
W 228 - 0030  
Foundation