


GRATE AREA.	
2 BOILERS.	77 6

LONGITUDINAL SEAM $\frac{5}{16}$ " RIVET HOLES $\frac{1}{8}$ " RIVETS $8\frac{1}{2}$ " PITCH.
CIRCULAR SEAM $\frac{1}{4}$ " $\frac{1}{8}$ " $3\frac{1}{2}$ "
OUTER BUTTS $\frac{15}{16}$ " THICK.
INNER BUTTS $\frac{1}{16}$ " THICK.

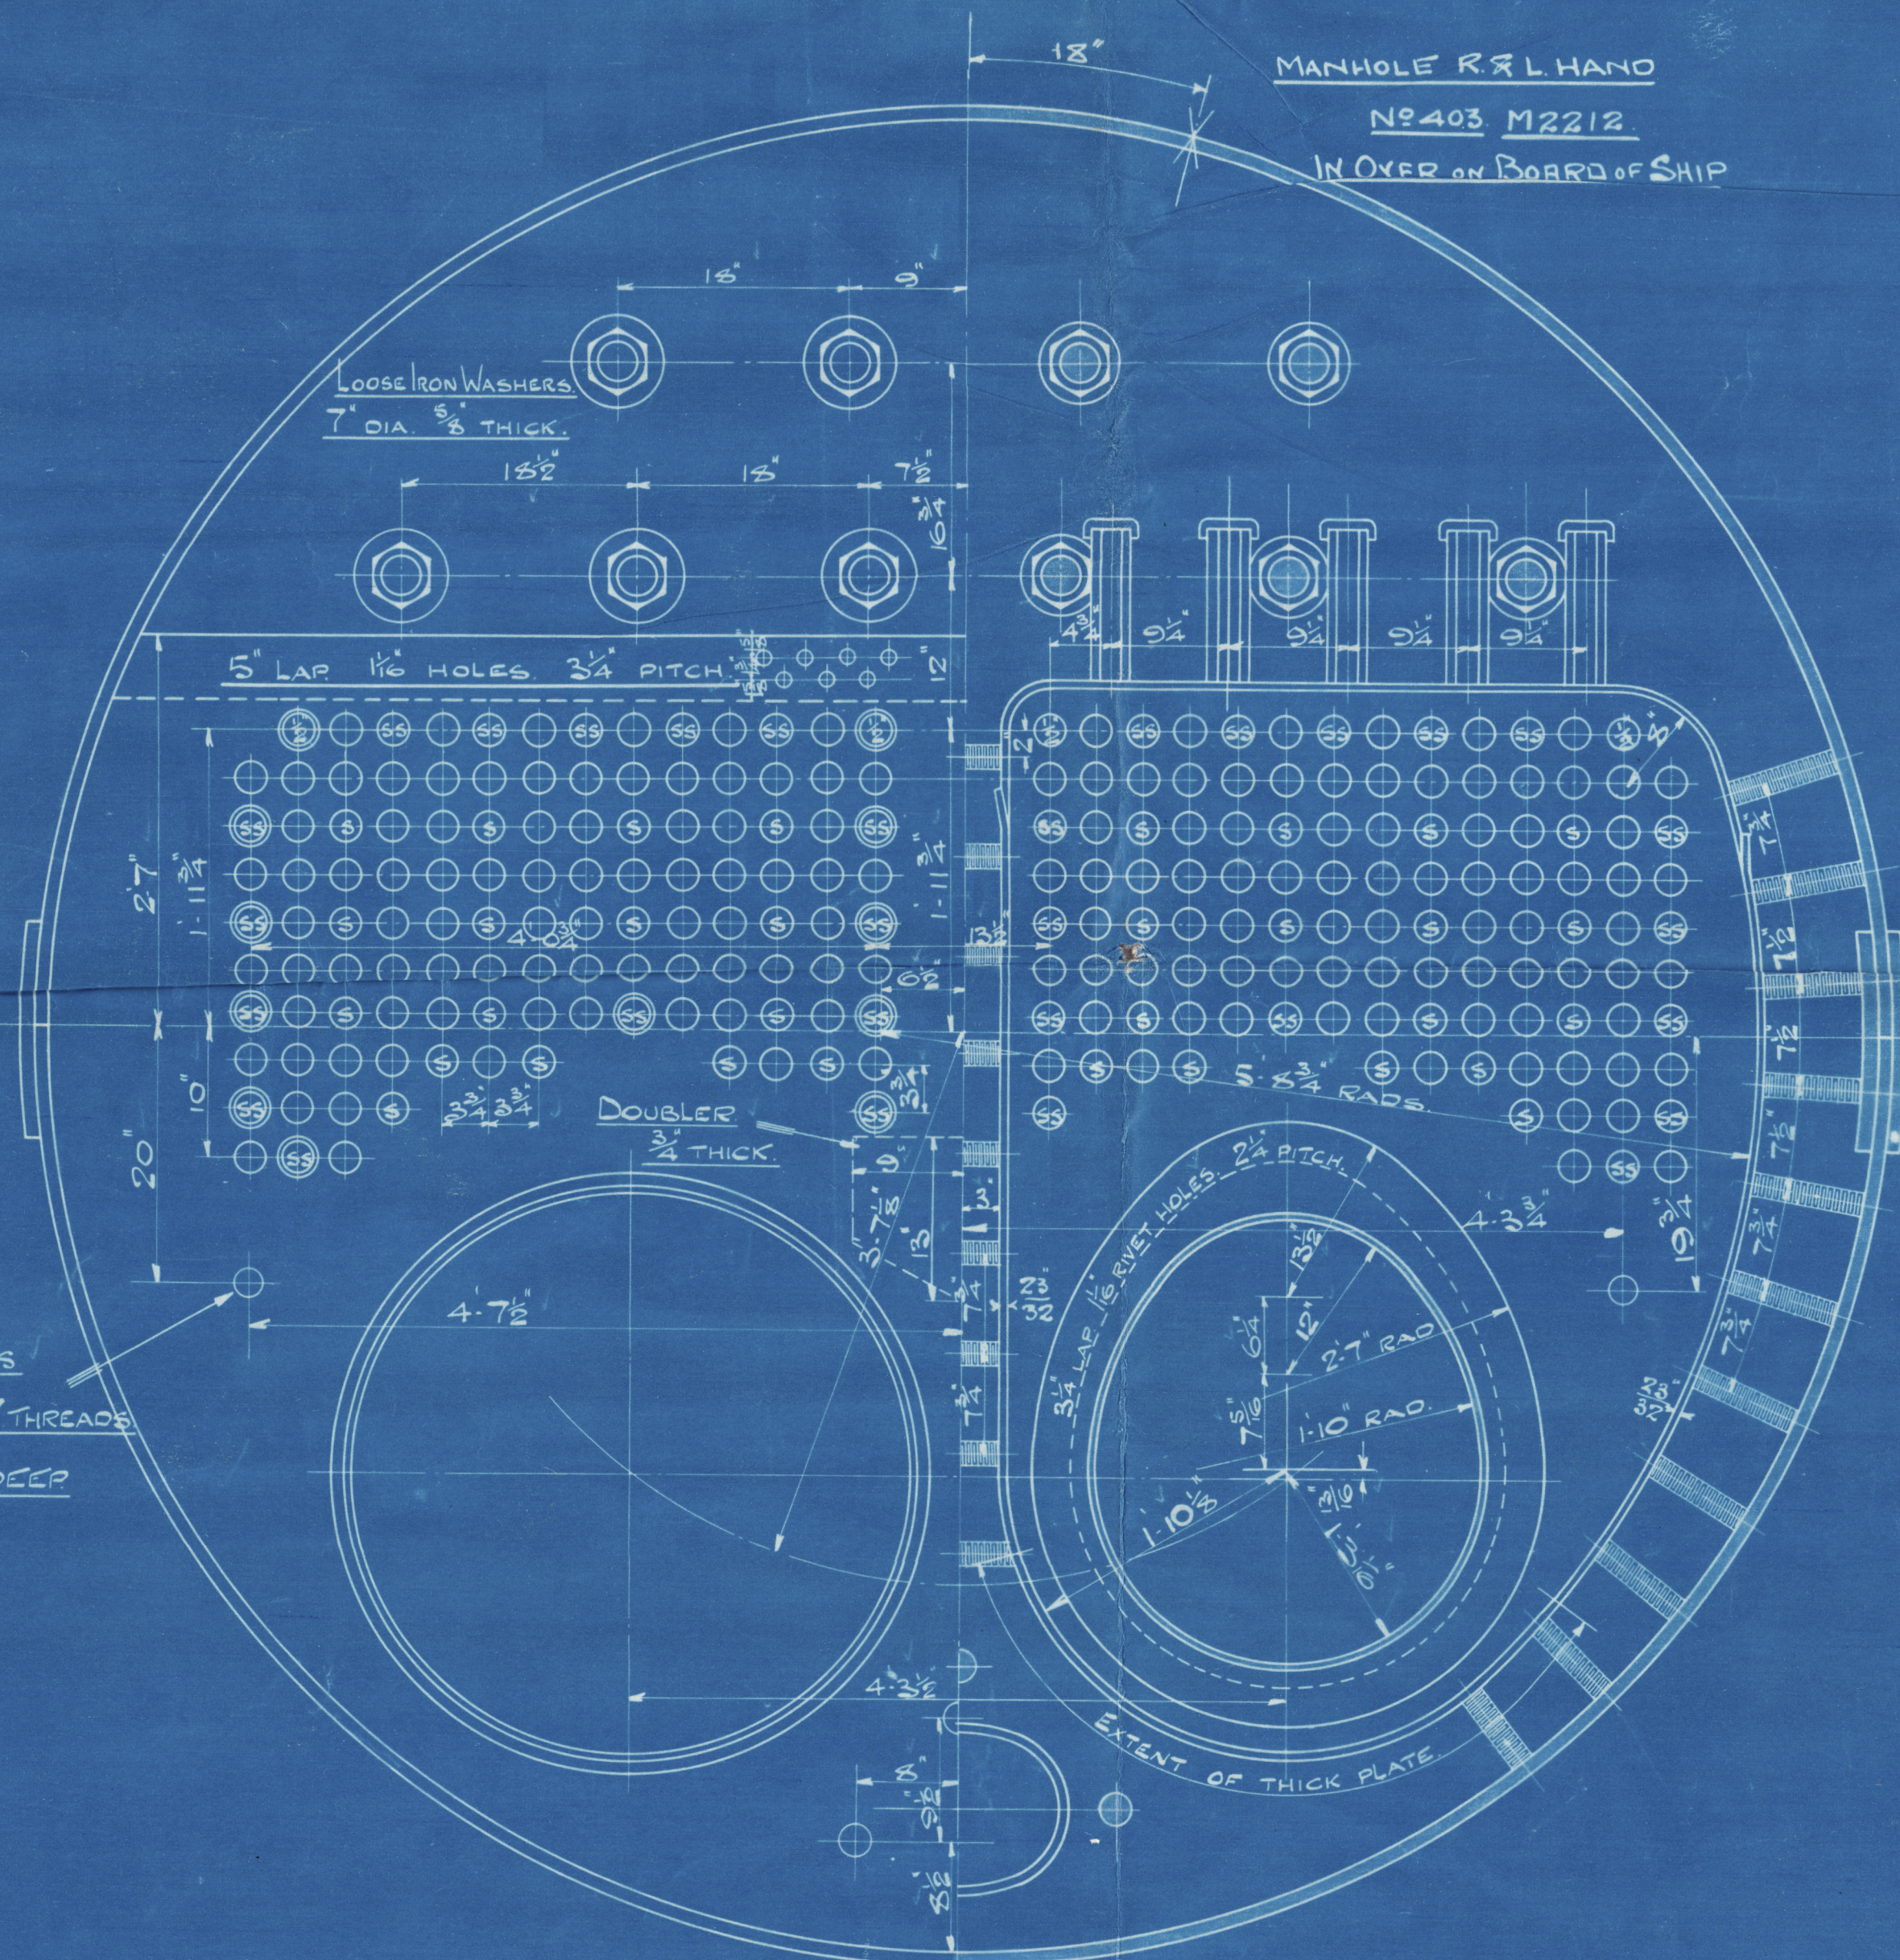

STAYS SCREWED 11 THREADS PER INCH.

BOILER N° 403. M2212.

2 BOILERS REQUIRED



Richardsons, Westgarth & Co. Ltd.

Main Boilers


Nº 2212

for

W. Markes & Sons

SS Nº 204

W. P. 215 lbs

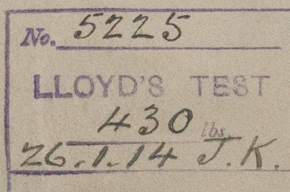

S.S. "FALEARNIAN" N.N. "VOLTURNO"

Mab Rpt. no. 8560



© 2019

W 278-0073

Lloyd's Register
Foundation