
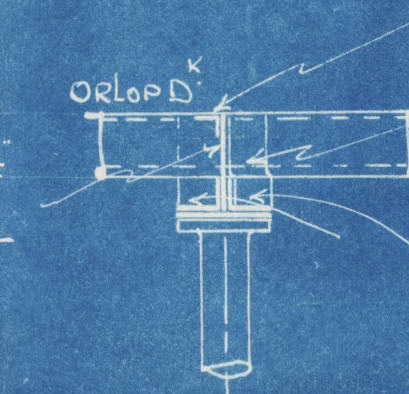


Nº 1 Hold.

Scale $\frac{1}{4}'' = 1 \text{ ft.}$

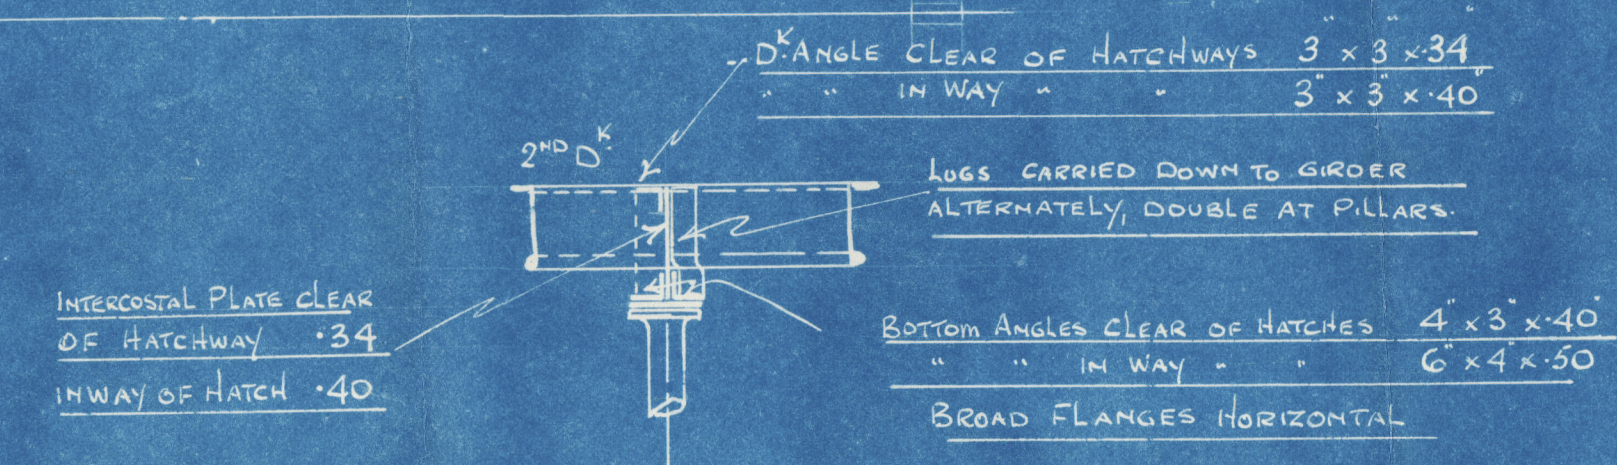

Nº1 Hold


S. S.

Vikingstar

LIVERPOOL

Report No.

86549

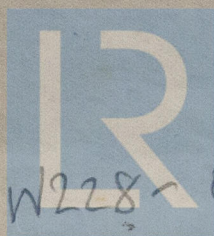

© 2019

Lloyd's Register
Foundation

W228-0158