

6/12/21

NUMERALS

28-75 52-08
372 28-75
10695 FIRST NO 80-83
372
80068 SECOND NO

D = 28-75 SUPERSTRUCTURES = 47% OF LENGTH
L = 12-9 U.D. = 10-4 B.D. = 25-37

EQUIPMENT NO 31274

3 BOWER ANCHORS (STOCKLESS) 56 CWTs. COLL. WEIGHT 10 CWTs.
1 STREAM 15 - EX. STOCK
270 PATFORMS 2 1/2 STUB CHAIN CABLE
90 " 4 1/2" STEEL WIRE STREAM
120 " 4 1/2" " " TOWLINE
HAWERS & WARPS AS PER RULE.



No 480.

MIDSHIP SECTION

DIMENSIONS AS PER RULE

LENGTH.....372-00
BREADTH..(Moulded).....52-08 (55-08 OVER CORRUGATIONS).
DEPTH.....28-75
CLASS *100A.1...FULL SCANTLING VESSEL (NEW RULES)
SCALE 1/2" = 1 FOOT.

JOHN READHEAD & SONS LTD
SHIPBUILDERS & ENGINEERS,
SOUTH SHIELDS.

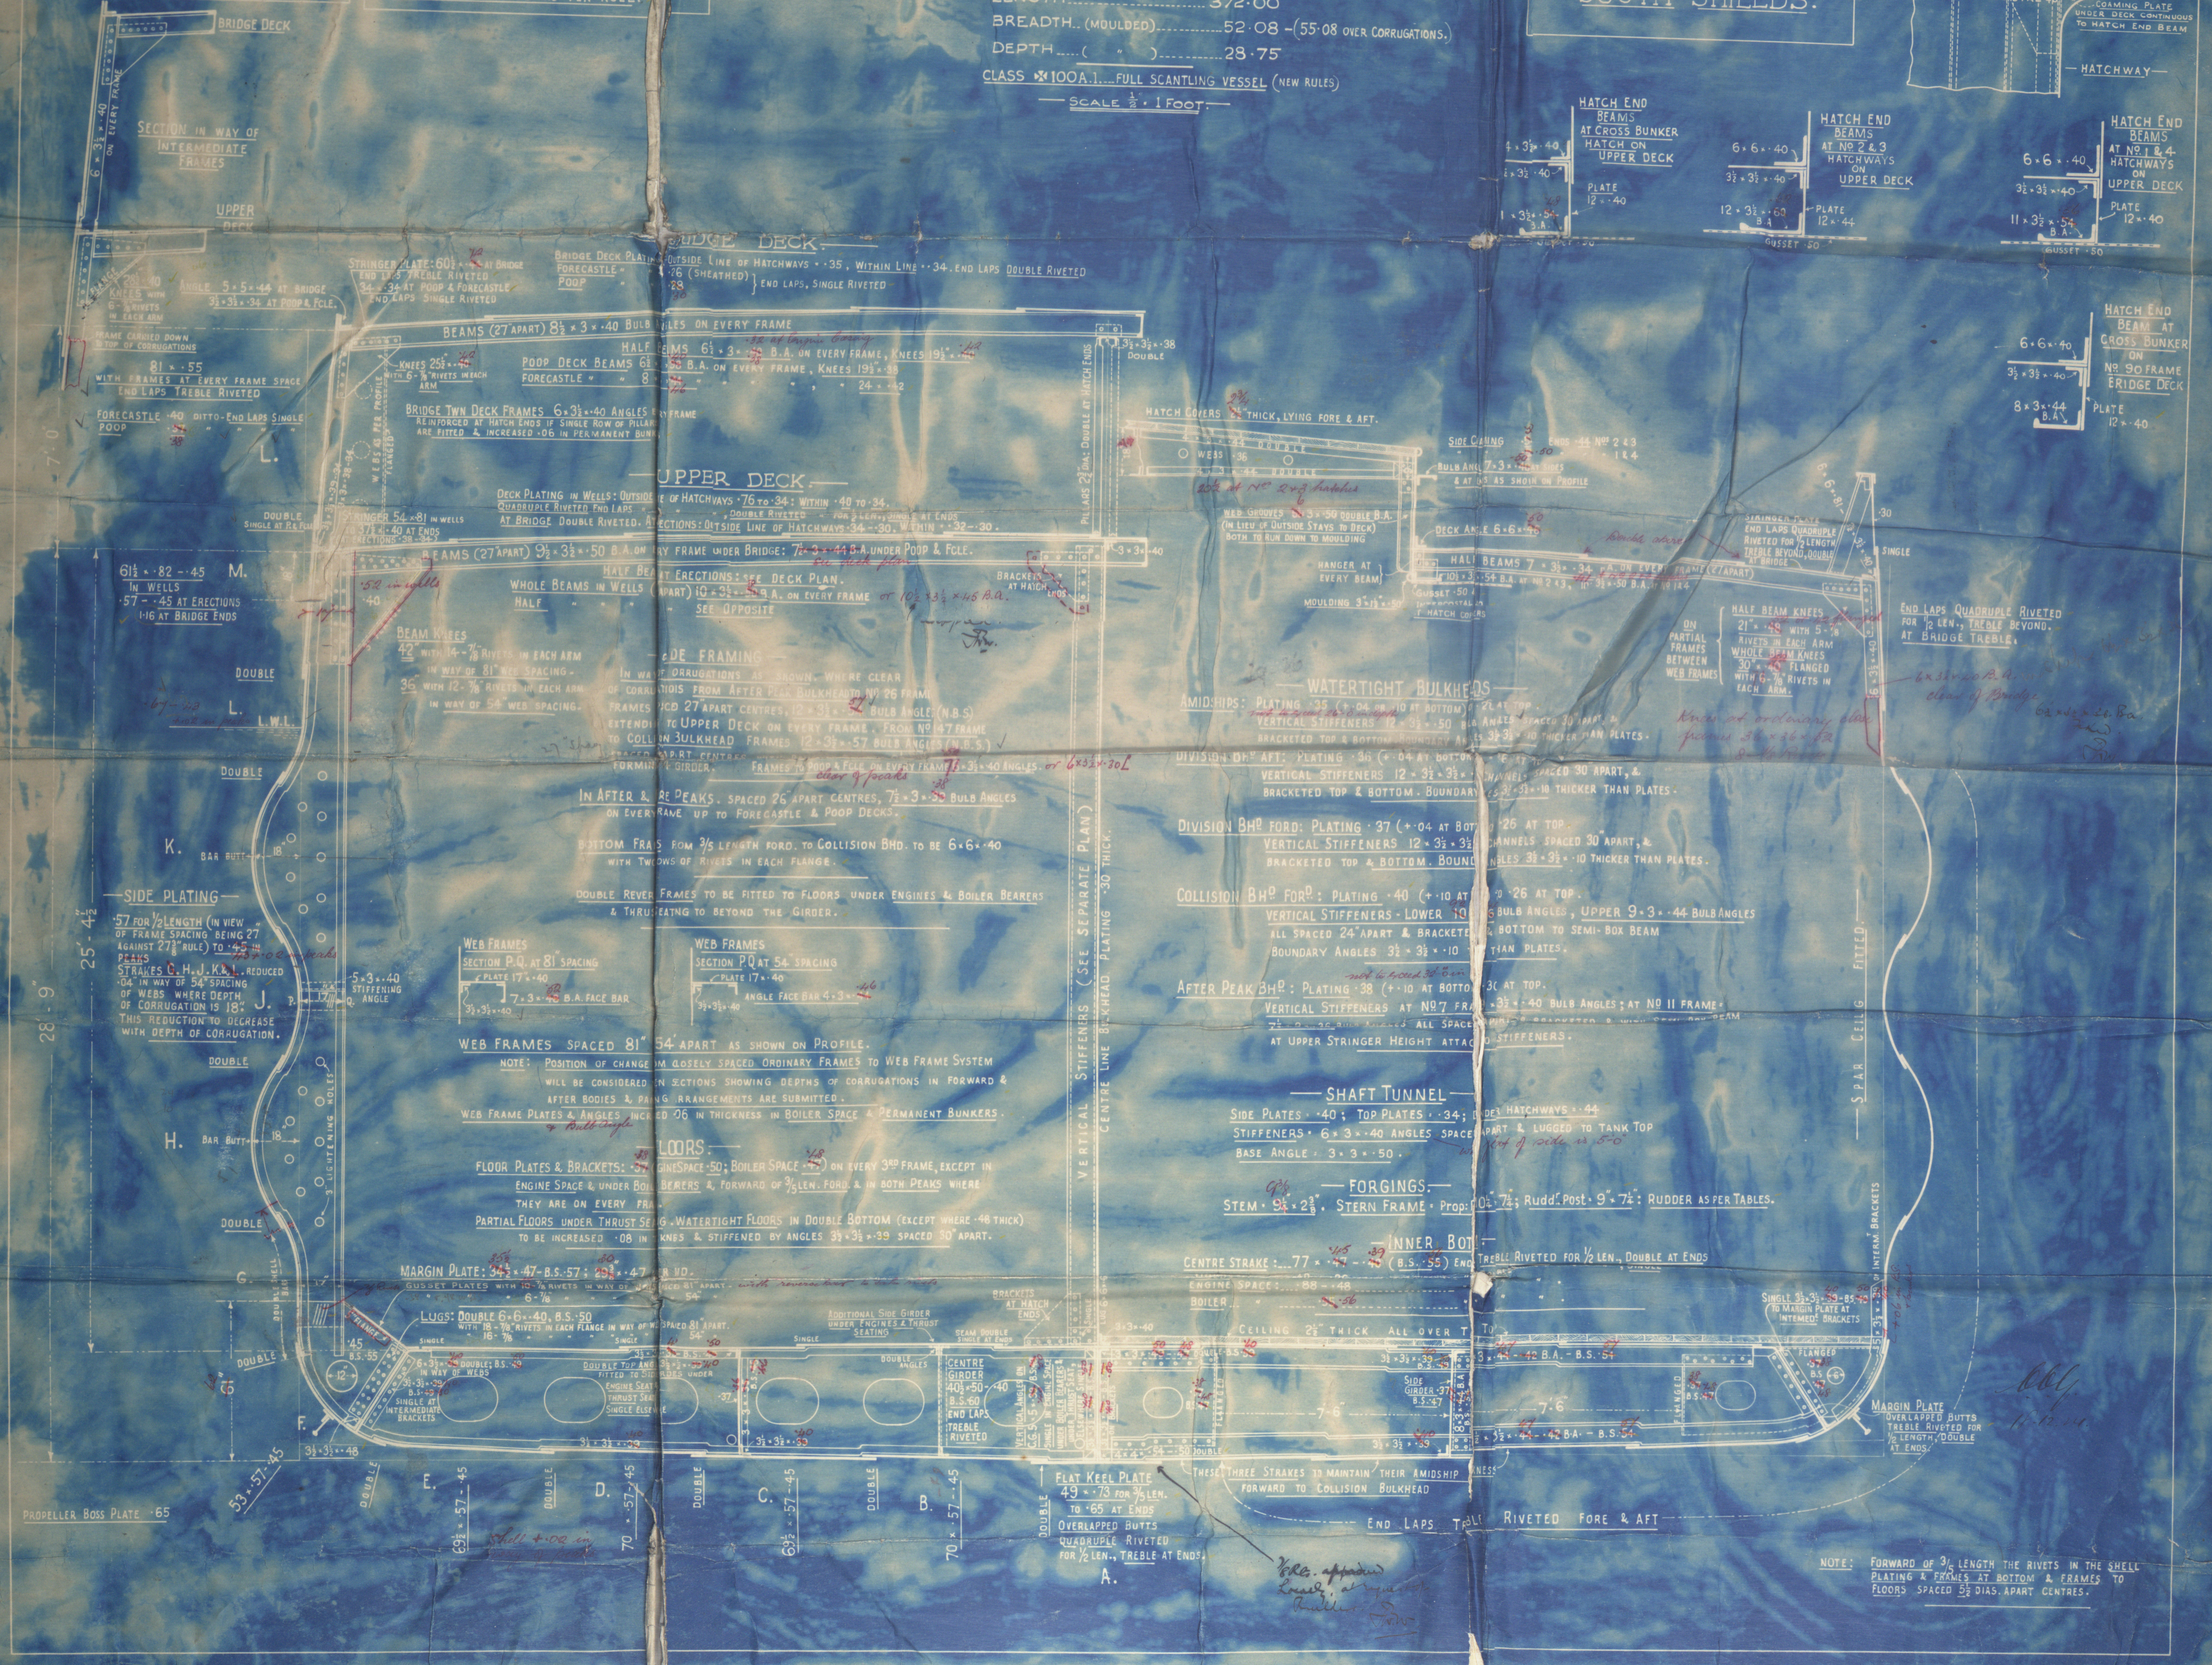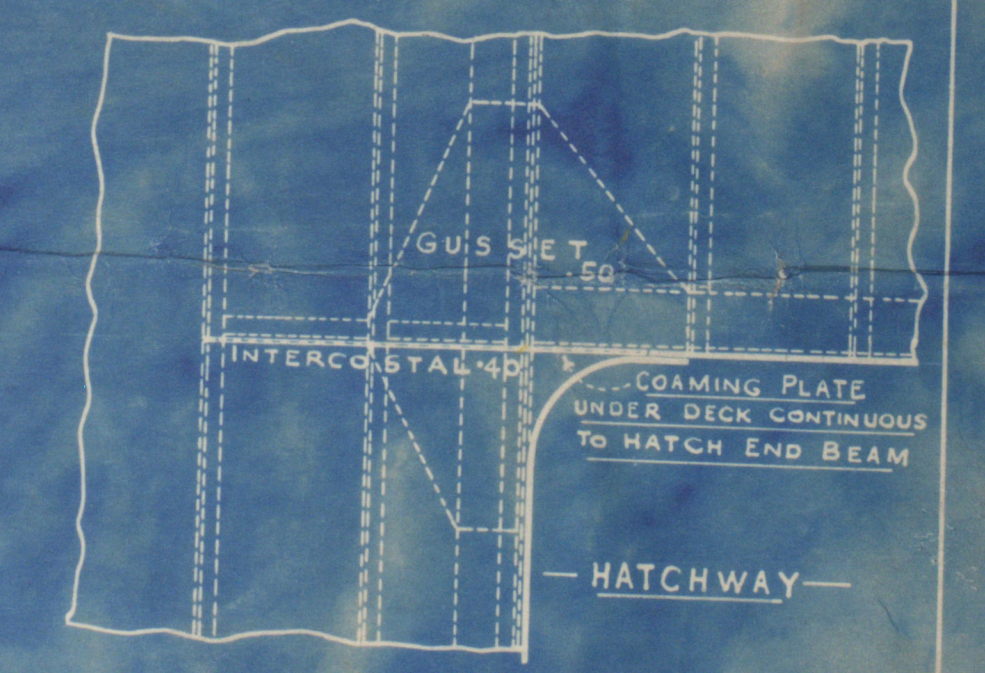

MIDSHIP SECTION

S. & ZURICHMOOR
NEWCASTLE ON TYNE.

Report No. 179565



© 2019

Lloyd's Register
W229-0017
Foundation