

Engine 26-42-71 1800hp  
48"  
Dia of Propeller 14'-6"  
14-35"  
Propeller 14-59"  
12/15/27

NOTE:-

COUPLING BOLT HEADS TO BE AFT FOR ALL COUPLINGS  
AND THE COUPLINGS OF ALL SHAFTS ARE TO BE LETTERED  
FROM FORW TO AFT & FITTED AS SHOWN ON SHIP ARRGI PLAN.  
SMOOTH TURNED AT COUPLINGS BEARINGS & THRUST RINGS & ROUGH TURNED  
ON BODY OF SHAFTS WHERE INDICATED. PROPELLER SHAFT & THRUST SHAFT  
TO BE SMOOTH ALL OVER.  
SHAFTS TO PASS LLOYD'S TESTS & REQUIREMENTS.

SHAFTING.

ENGINE NO 642.

SCALE: 1" & 1/2" = 1 FOOT & HALF SIZE.

4TH MAY 1927.

DRC. NO 5019



Mermaid 642

Thrust Tunnel -  
Propeller shaft


Harper Miller & Co

S. S. "Antigone"

Greenock Report No 18884



Gr Rpt 47845

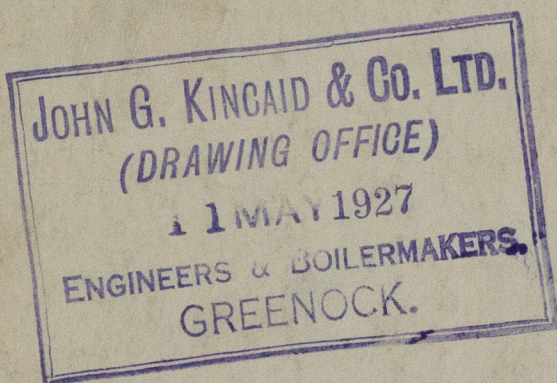

W232-0028



© 2021

Lloyd's Register  
Foundation