






BILL OF MATERIAL.					
ITEM	REQ ^D	DESCRIPTION.	MATERIAL	STYLE N ^o	REMARKS
1	58	RECTANGULAR CHANNEL.	MICAFOLIUM.		MOULDED TO PS.22269.
2	36	SEMI-CIRCULAR CHANNEL.	MICAFOLIUM.		" " " "
3	2	7"875 x 16"5 x 0"5 BOARD.	SYNDANYO.		

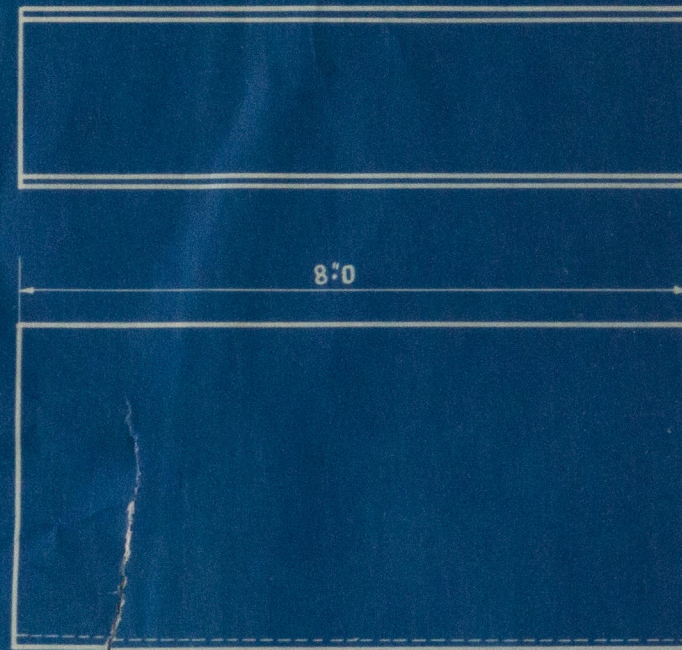

ITEM 1

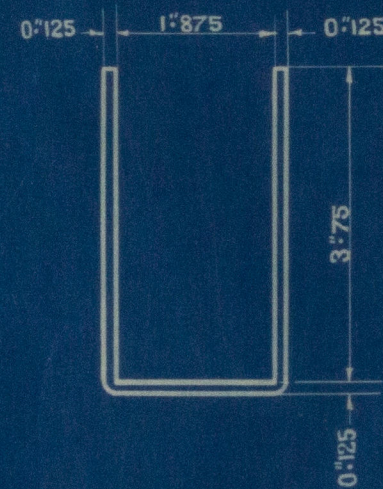

ITEM 2

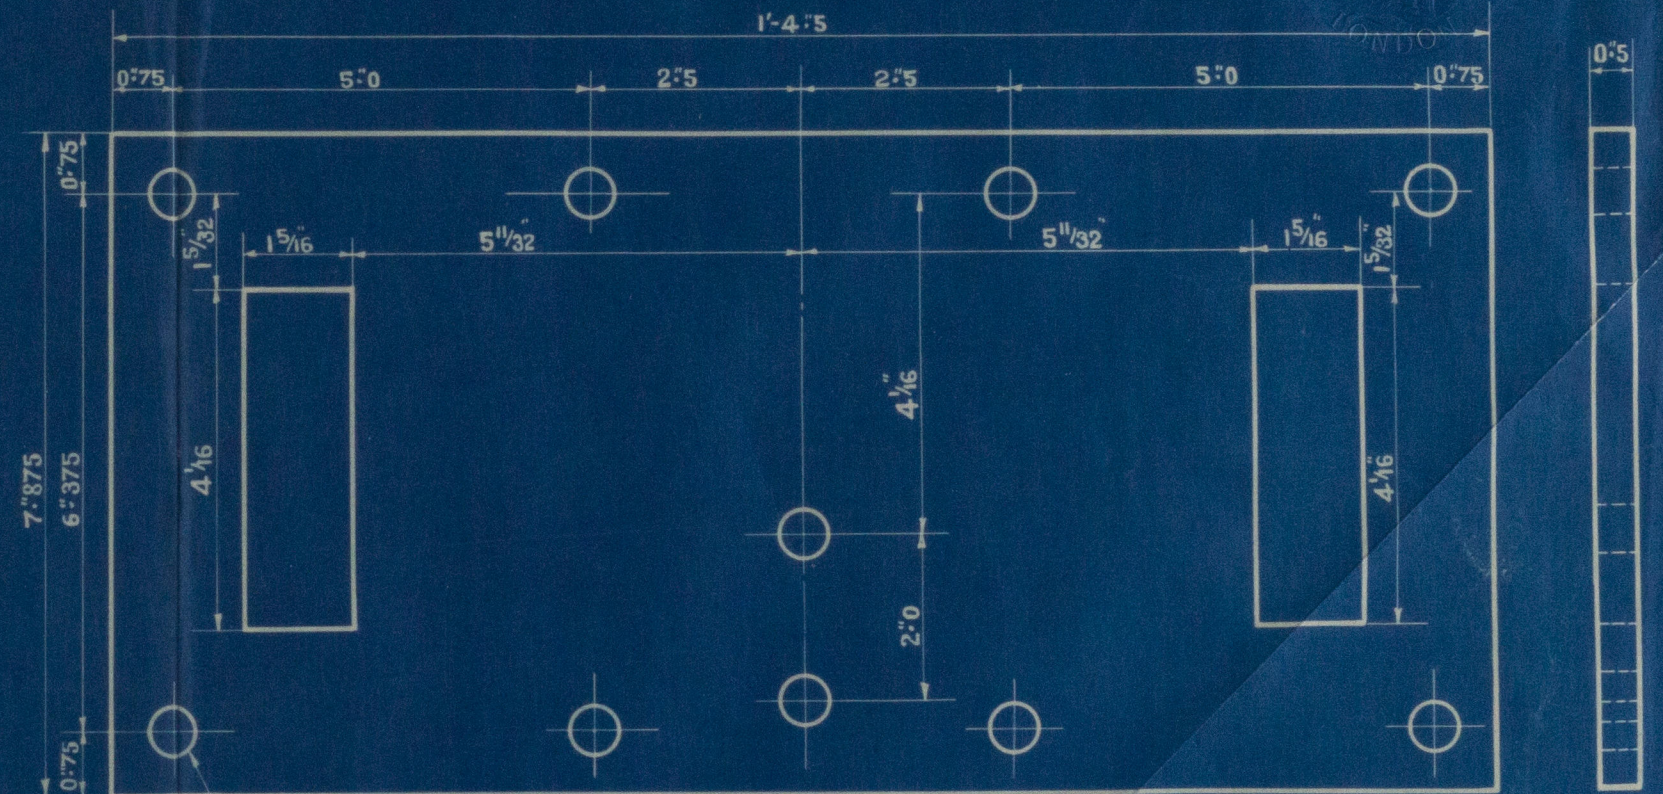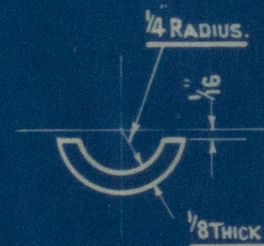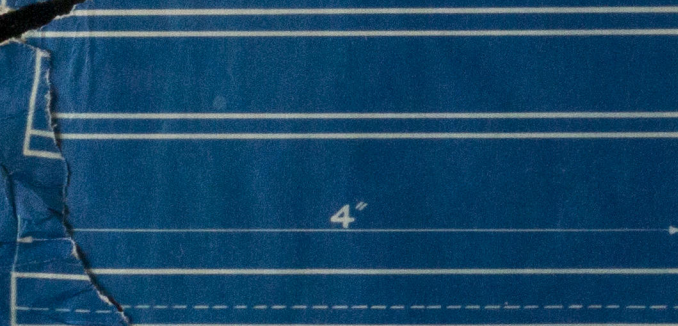

10 HOLES 9/16 DIAM.

ITEM 3

15707/56.

A	DATE.	13-6-33	B	DATE.	20-6-33
	CHECKED.	AWY		CHECKED.	AWY
	DWG. APPD.			DWG. APPD.	
	DES. APPD.			DES. APPD.	
<u>WAS PAPER DWG.</u>					

DWG. ISSUED BY	GO.15707.
GEN. ENG. DEPT.	
COPY TO	
K LOOSE GEAR.	

METROPOLITAN-VICKERS ELECTRICAL CO. LTD.	
MANCHESTER, ENGLAND.	
DETAILS OF INSULATION PIECES FOR CONNECTIONS BETWEEN GENERATOR & CUBICLE.	
SCALE:- FULL SIZE & 1/2 FULL SIZE.	15707/56.
MESSRS. WORKMAN CLARK (1928) LTD.	
S.S. CITY OF VENICE.	