
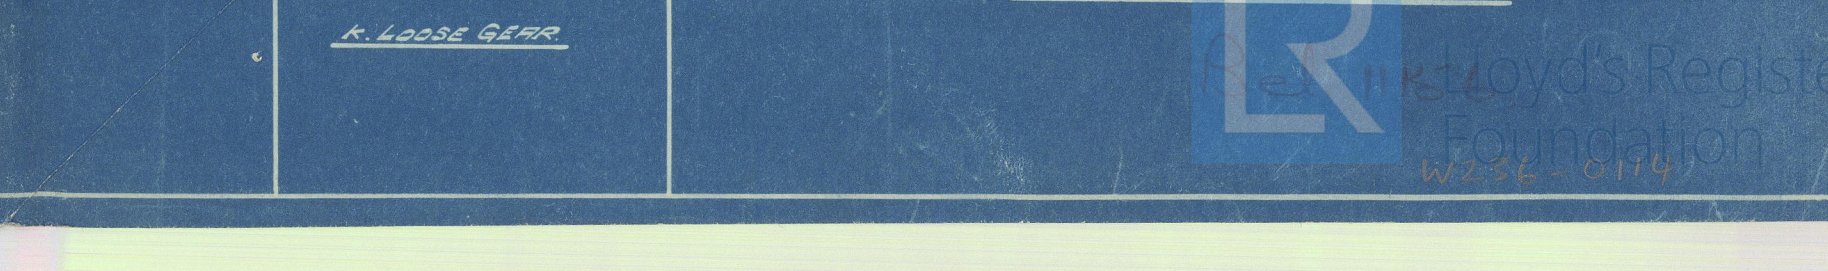
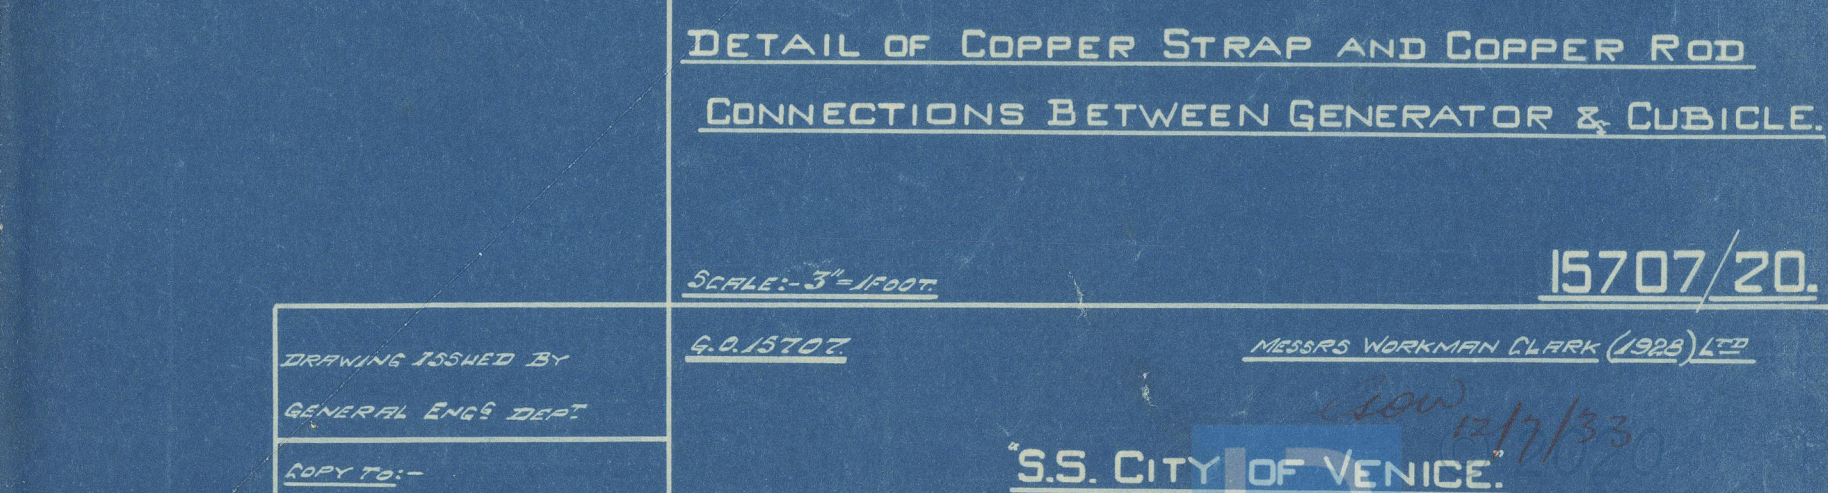
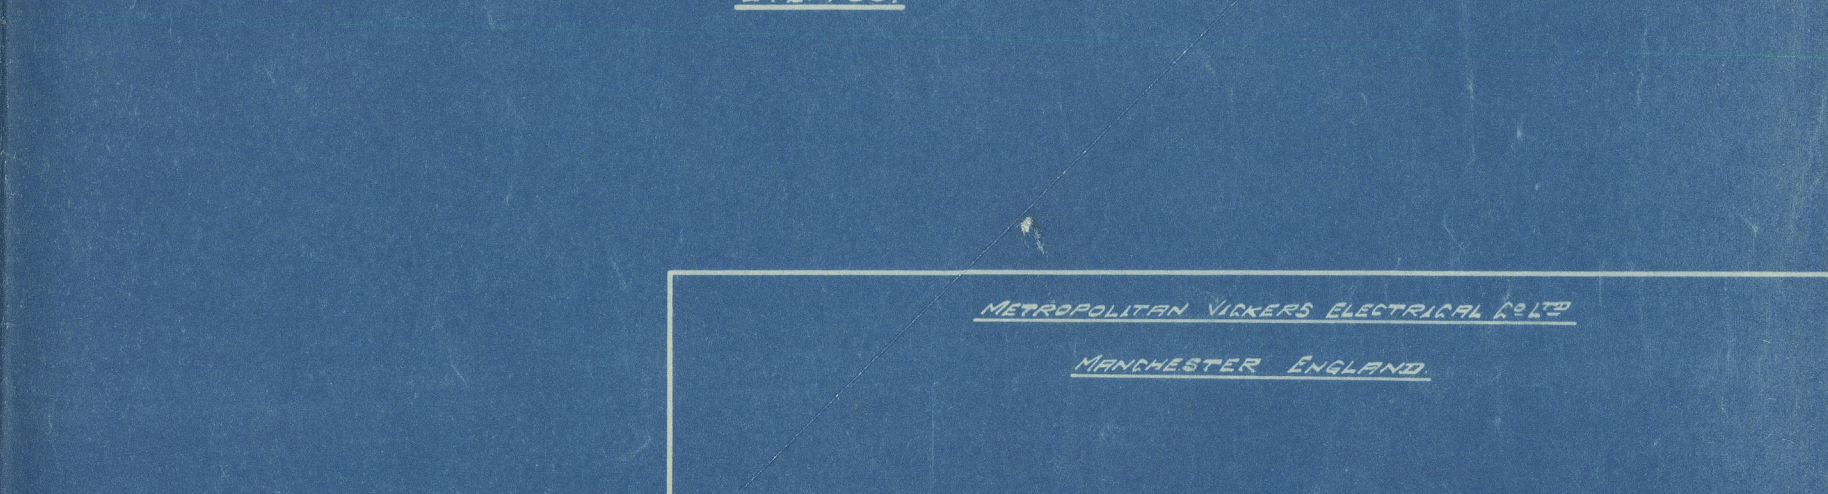
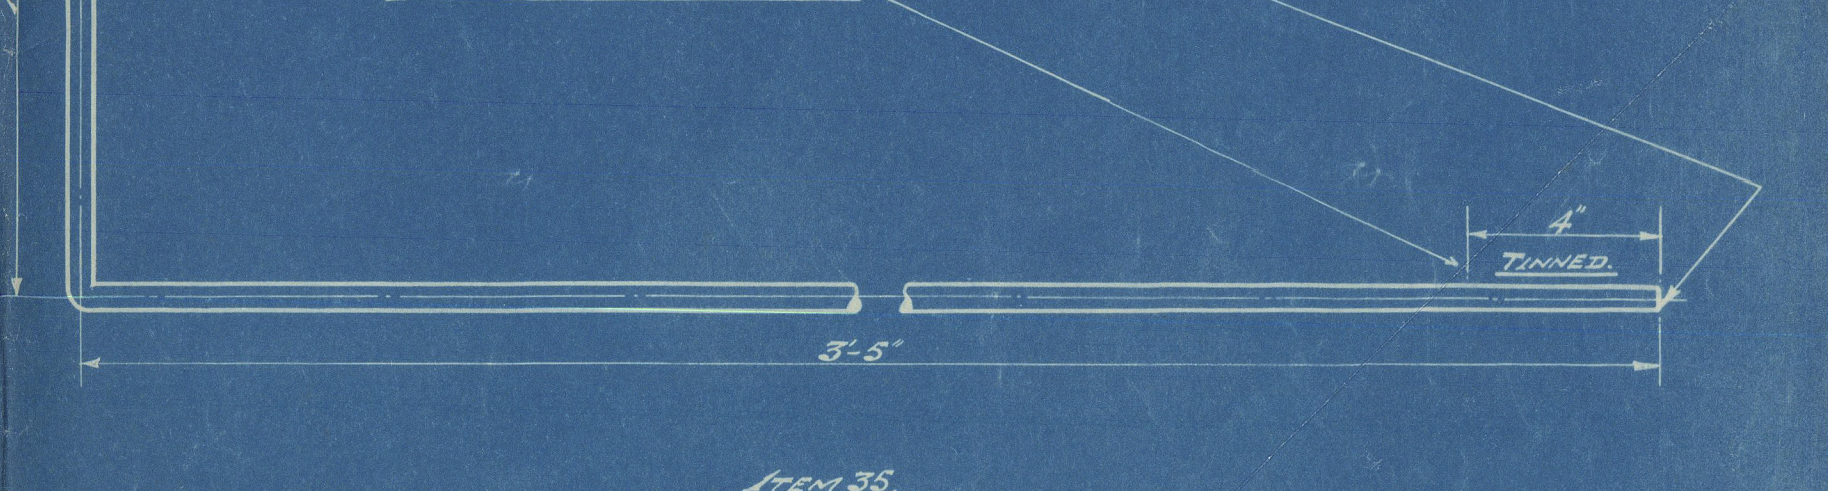
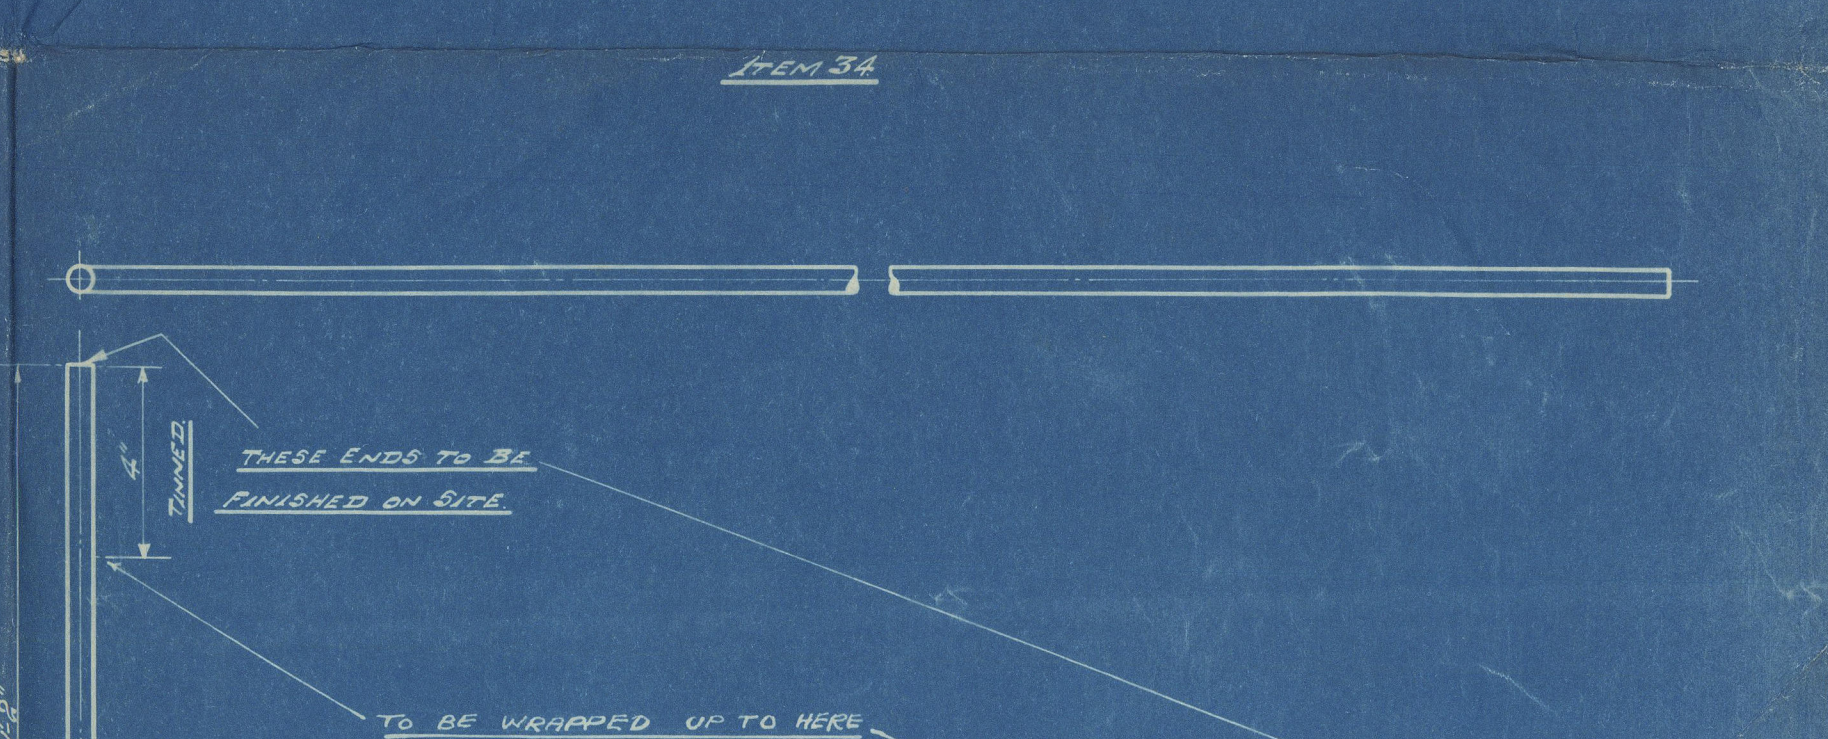


ITEM	QTY	DESCRIPTION	MATERIAL	DATE OF ORDER	REMARKS
28	1	STEEL CONNECTION 3'-3 1/2"	STEEL		3'-3 1/2" LENGTH
29	1	" " " " " "	"		3'-3 1/2" "
30	1	" " " " " "	"		3'-3 1/2" "
31	1	" " " " " "	"		3'-3 1/2" "
32	1	" " " " " "	"		3'-3 1/2" "
33	1	" " " " " "	"		3'-3 1/2" "
34	1	" " " " " "	"		3'-3 1/2" "
35	1	" " " " " "	"		3'-3 1/2" "
36	1	" " " " " "	"		3'-3 1/2" "
37	1	" " " " " "	"		3'-3 1/2" "
14	8	3/8" S.S. LONG S.S. HEX. NUT	STEEL		3'-3 1/2" "
15	8	3/8" S.S. HEX. NUT	"		3'-3 1/2" "
16	8	3/8" S.S. HEX. NUT	"		3'-3 1/2" "
17	8	3/8" S.S. HEX. NUT	"		3'-3 1/2" "
18	8	3/8" S.S. HEX. NUT	"		3'-3 1/2" "

NOTE:-
ITEMS 28 TO 37 TO BE STENCILED "POSITIVE" LETTERING TO BE 1/2" HIGH.
ITEMS 34 AND 35 TO BE WRAPPED WITH:
1 LAYER OF SILK MICA 1/2 LAP
1 LAYER OF EMPIRE TAPE 1/2 LAP
1 LAYER OF PRETREATED TAPE 1/2 LAP
FINISHED WITH GREY ENAMEL.

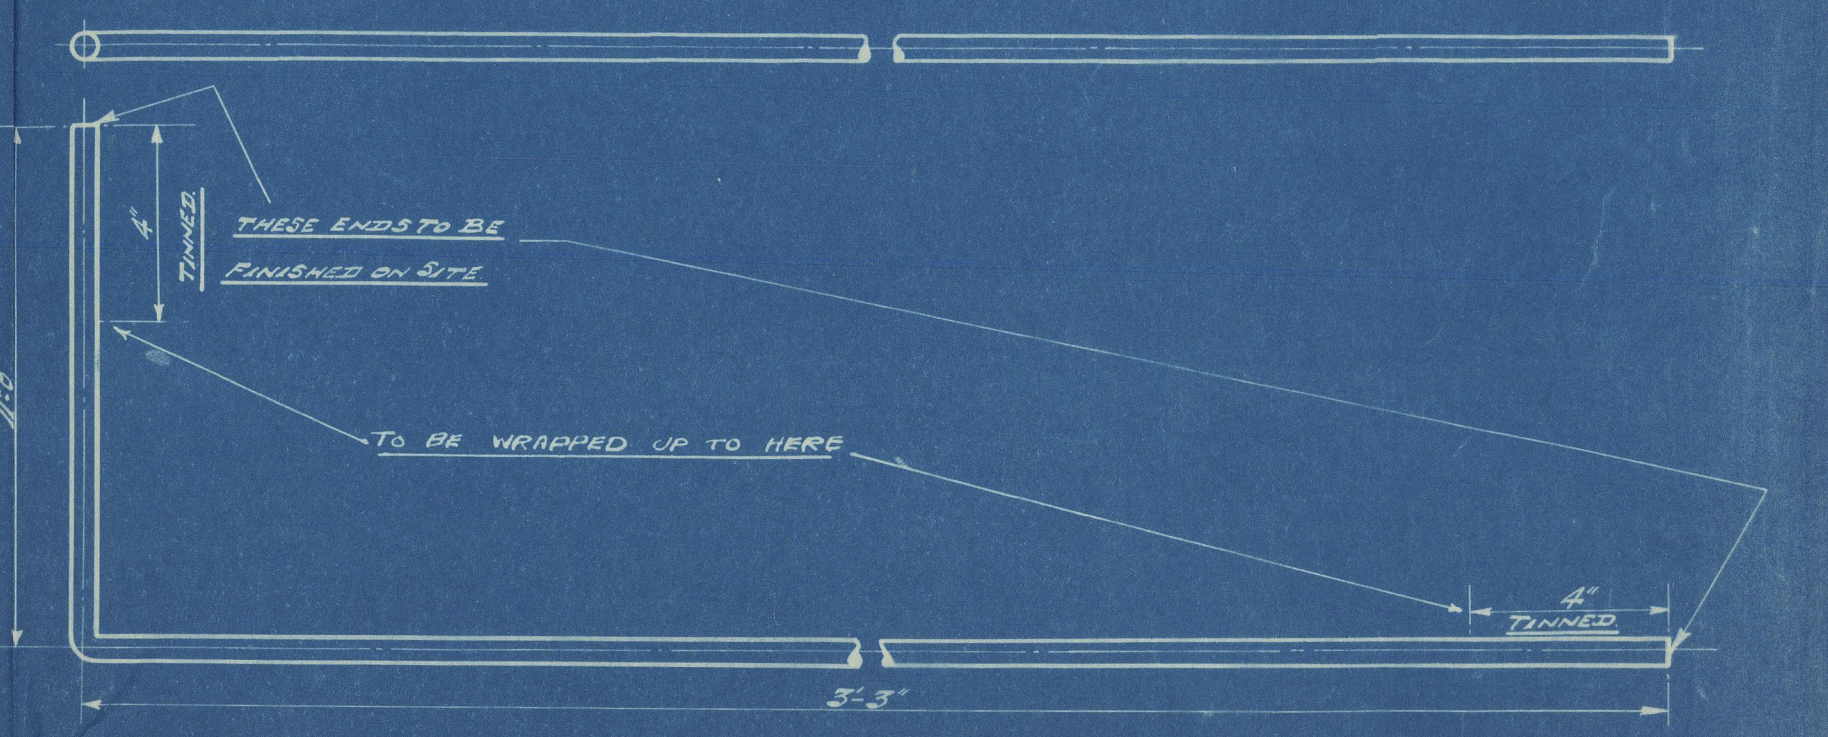

15707/20
A 13-6-33
B 20-6-33
C 23-6-33
15707/20

15707/20
DETAIL OF COPPER STRAP AND COPPER ROD
CONNECTIONS BETWEEN GENERATOR & CUBICLE.
S.S. CITY OF VENICE.
15707/20