
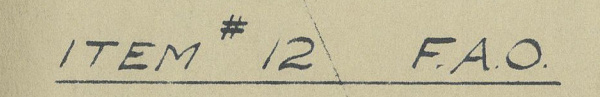
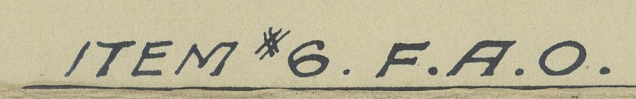







PHYSICAL PROPERTIES OF MATERIAL.				
Item	Ultimate Tensile	Yield Point	Elongation	Material.
1	27/32 Tons/in ²	50% U.T.S.	25%	Forged Steel.
2	27/32 "	50% "	25%	" "
3	27/32 "	50% "	25%	" "
4	27/32 "	50% "	25%	" "

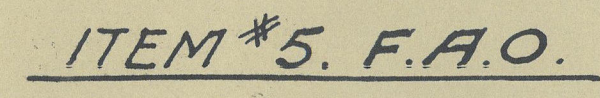

WB. 3953 B
F 37255.

METROPOLITAN-VICKERS ELECTRICAL CO. LTD.
MANCHESTER, ENGLAND.

SK.800852.

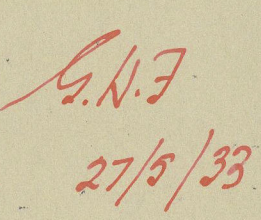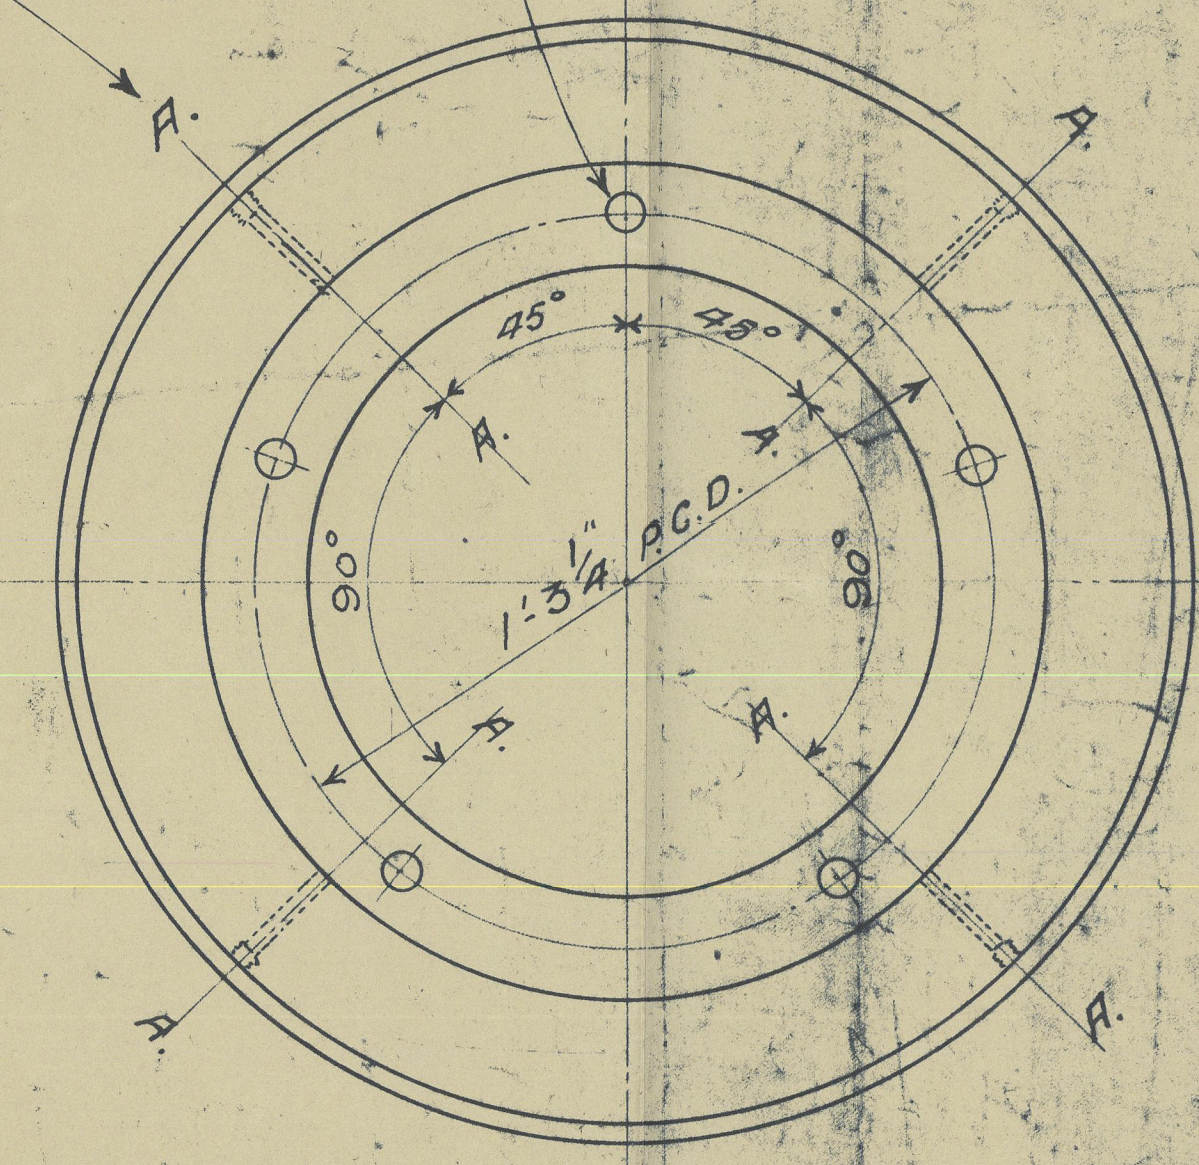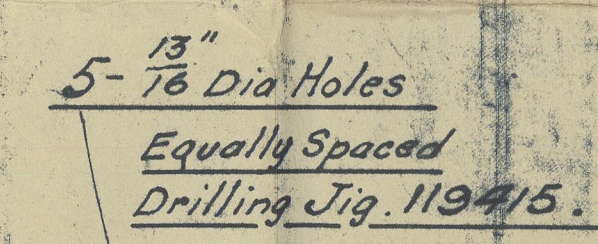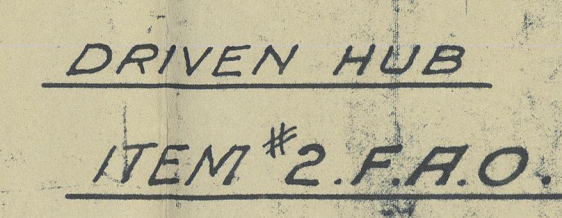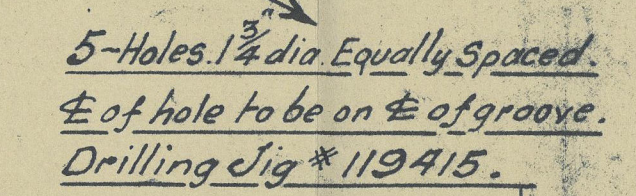

P.R.

DRAWING ISSUED BY
Mech D.O.
C Engine Details
Office Copy

"CITY OF VENICE"

© 2020

Lloyd's Boister

Bellevue

W236-D123