



Cylinder 15" Bore X 30" Stroke
 Max. Cylinder press. 455 Lbs/in²

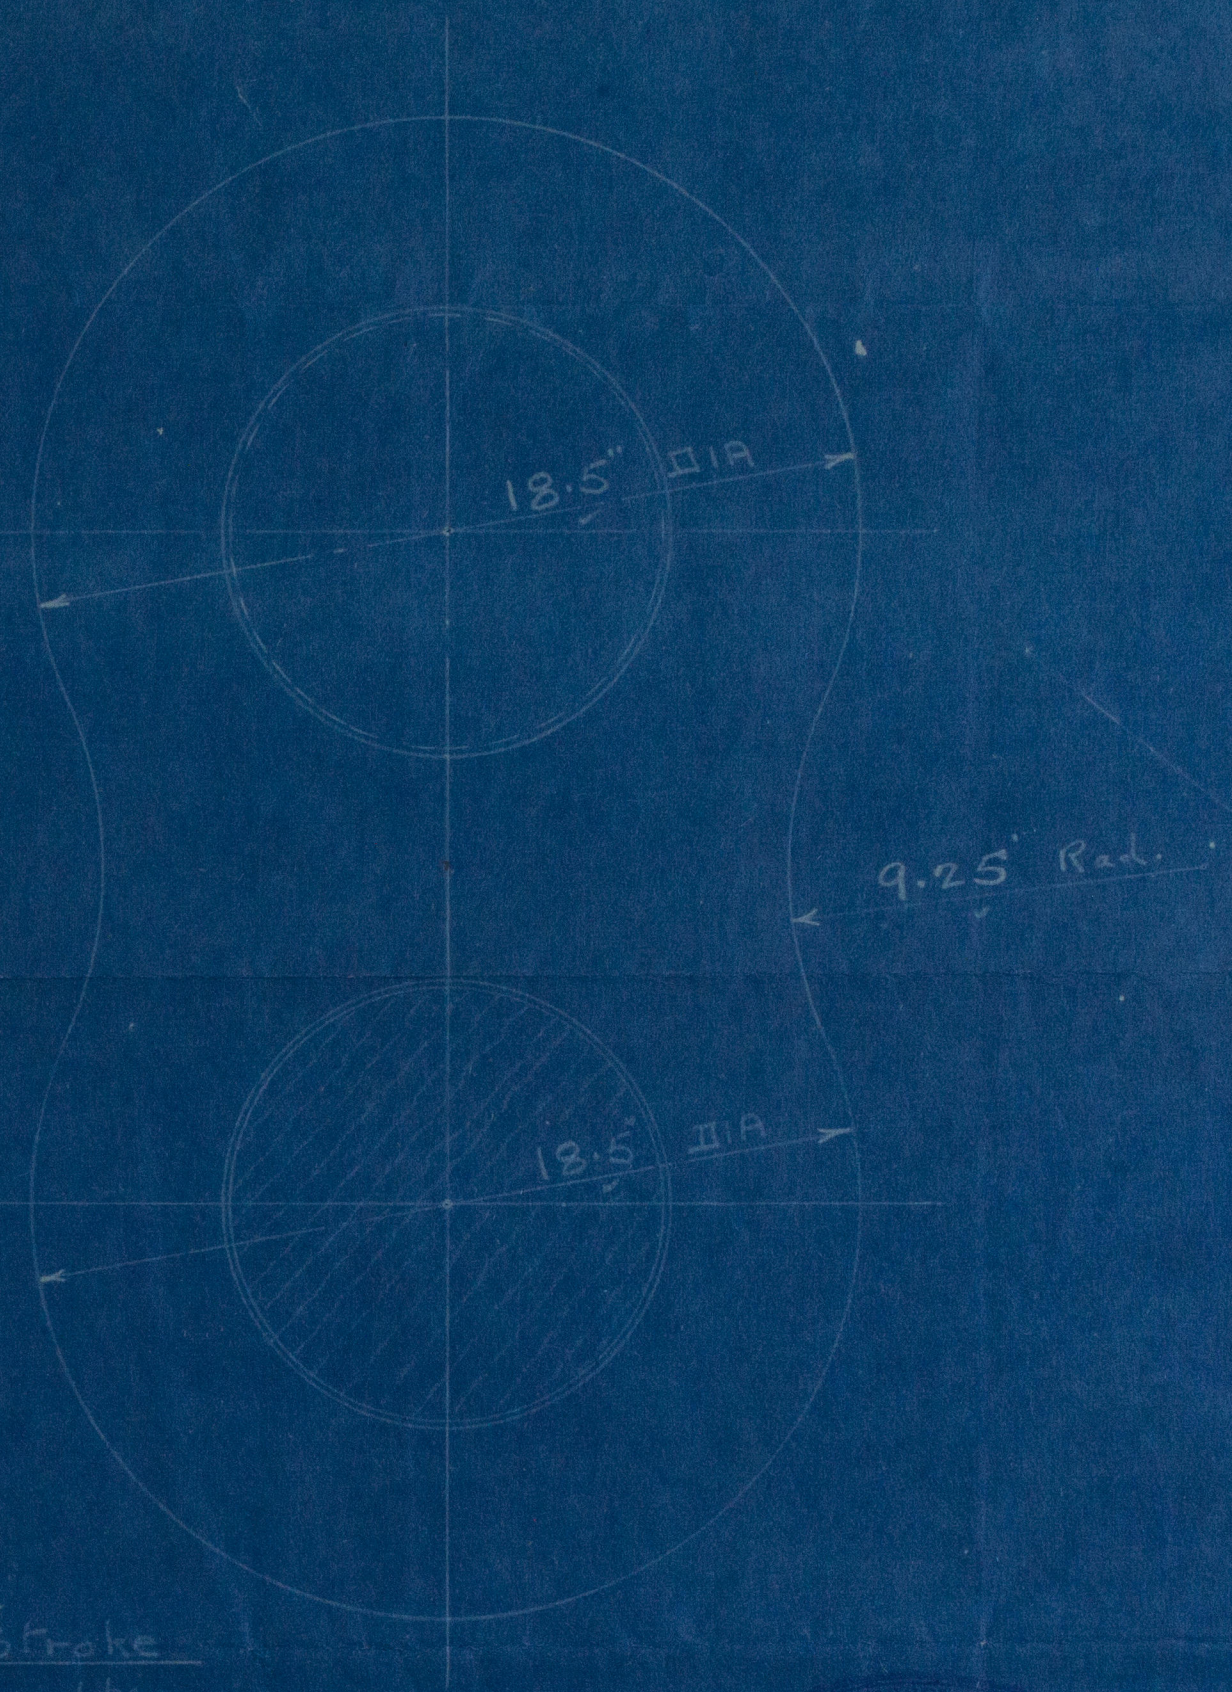

Crank Shaft for 8 Cylinder 4 Cycle S.A. Diesel Engine

Scale 1/4

Design No. 253

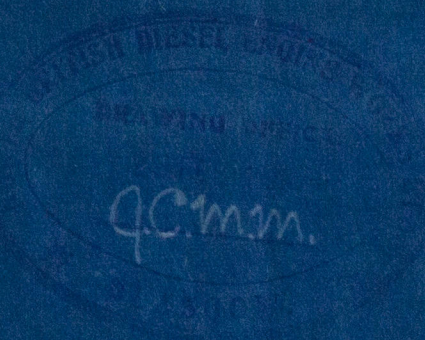

Sketch No. 1.5/30 misc.

DC 239-0056 (2/2)

© 2020
North British Diesel Engine Works, Ltd.

Enclosure to

Lloyd's Register

Foundation

Lloyds Reg. of Shipping.

W329-0036(1/2)