


Line 110042

S.S. DIAHOMIAN
PROPOSED NEW CREW ACCOMMODATION
UPPER DECK AFT.
SCALE. 1/2" = 1 FOOT

- NOTES
- HEIGHT OF DECK HOUSE STEEL TO STEEL 7'-6"
 - 1 1/2" DECK COMPOSITION ON DECK
 - 2 1/2" WOOD DECK ON HOUSE TOP
 - ALL LOCKERS OF STEEL. (OWNER'S SUPPLY)
 - ALL ROOM DIVISION & ALLEYWAY B'HEADS TO BE OF PLYWOOD 7/8"
 - ALL DOORS TO BE FITTED WITH LATH & GAUZE AT BOTTOM.
 - GAUZE TO BE FITTED IN WAY OF ALL VENT OPENINGS
 - MOSQUITO PORTS TO ALL PORTLIGHTS

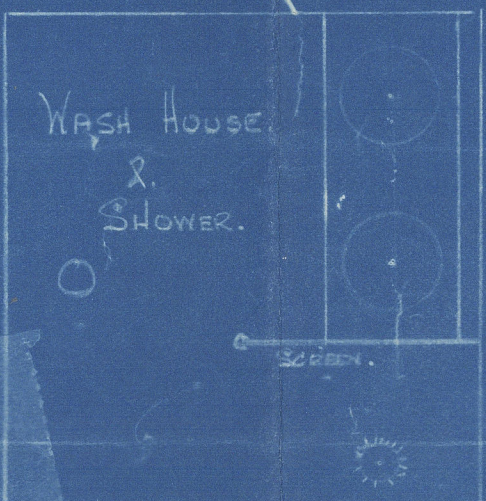

B.O.T. 7-22-11-27
 OWNERS. DT
 JOINERS.
 CARPENTERS.
 PLATES.
 ENGINEERS.
 SHIPYARD.
 OFFICE.

9/s. DAHOMIAN

ARRANGEMENT OF
NEW ACCOMM^N ON
SHELTER DK
AFT

Dec 1937

W239-0043



© 2020

Lloyd's Register