


205474

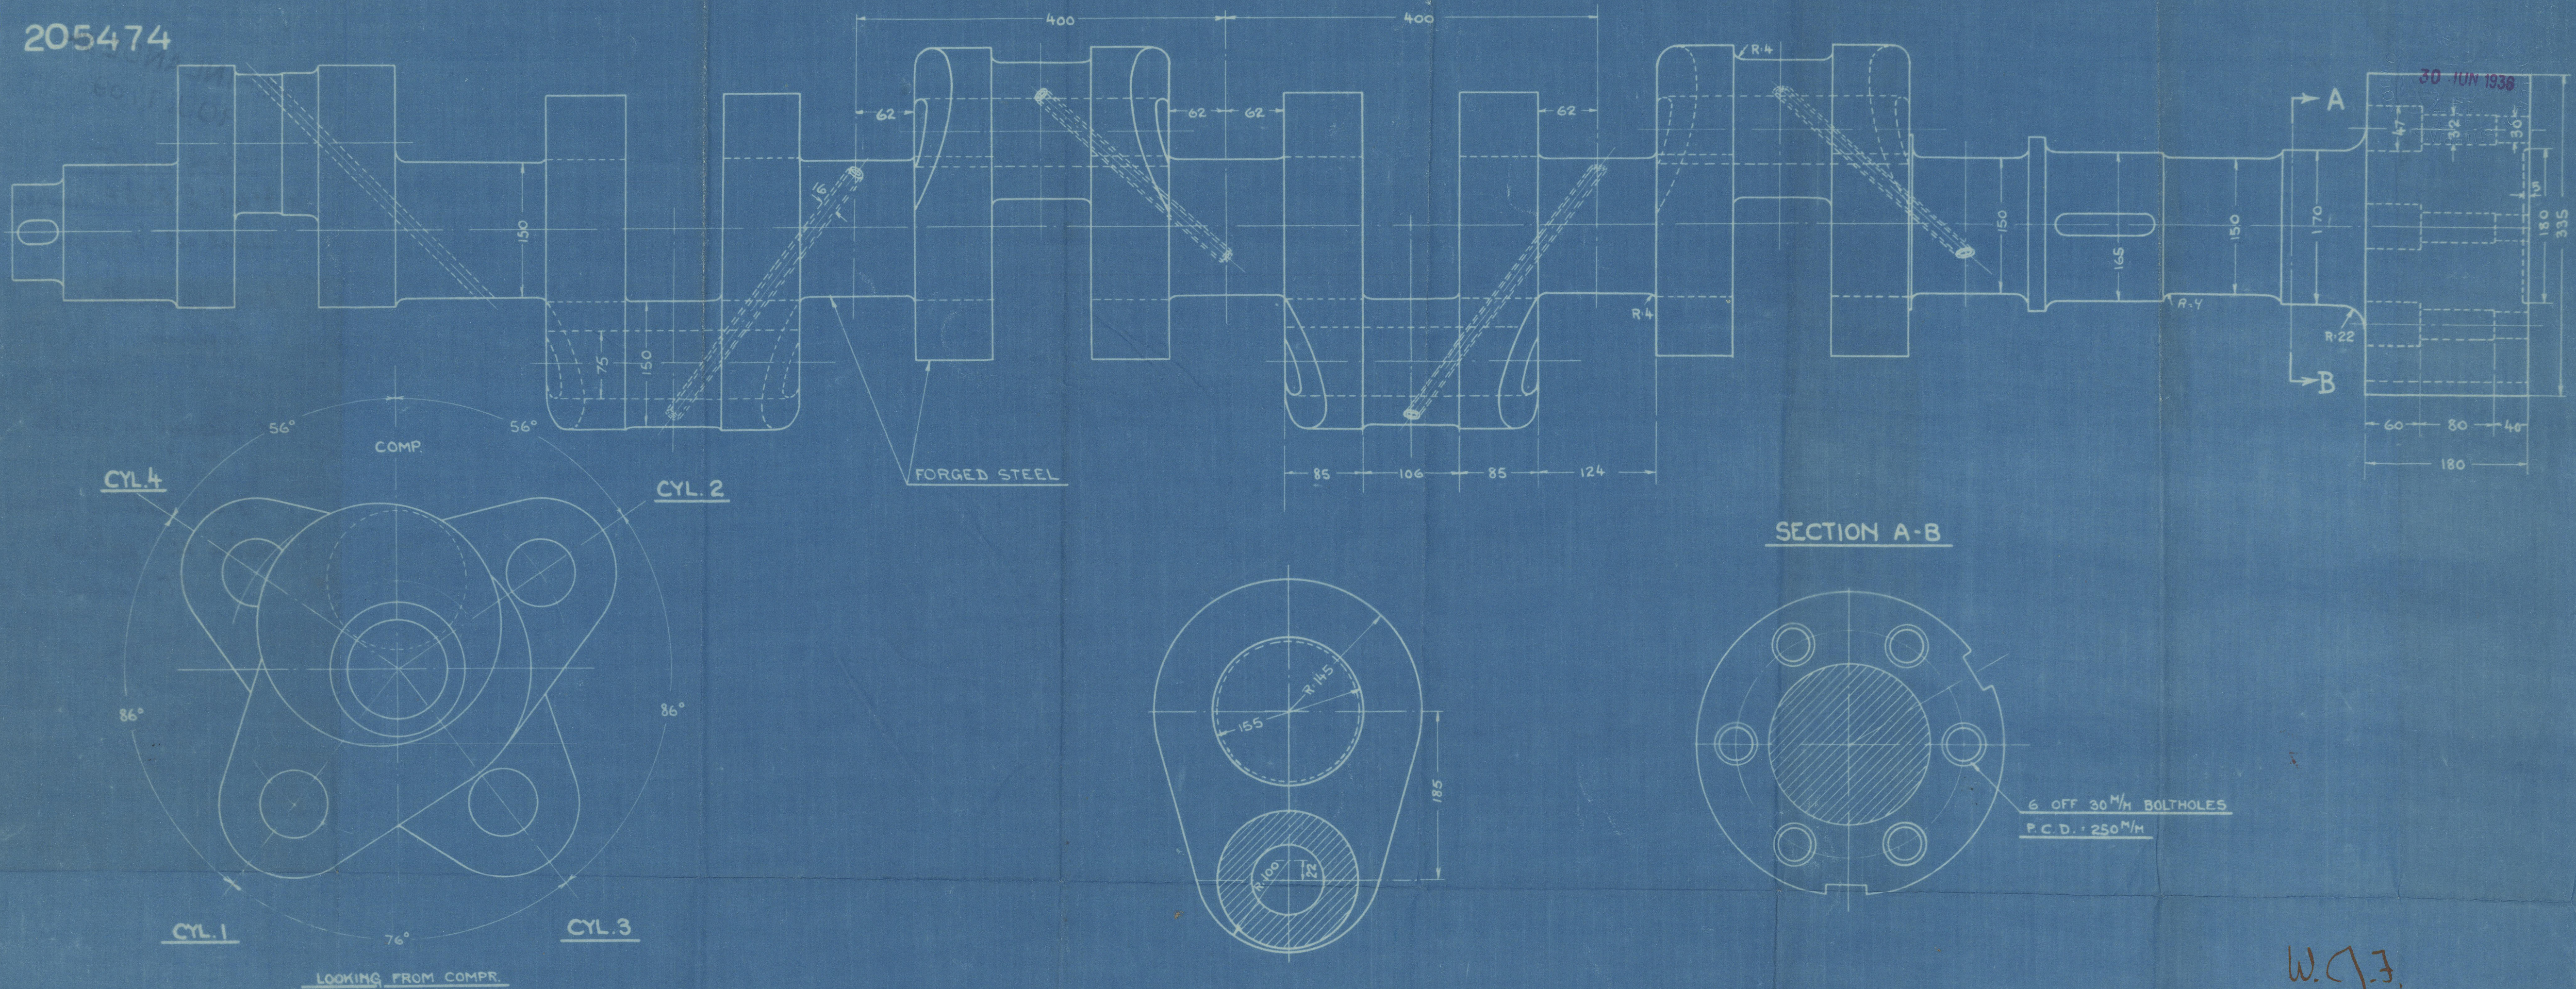

CRANK SHAFT FOR YARD N^o **PENHOËT** 11

AUXILIARY ENGINE

4 CYLINDER 2 S.C.S.A. DIESEL ENGINE WITH SOLID INJECTION

CYL. DIAM. 220 M.M.- STROKE 370 M.M.

THIS DRAWING AND THE DESIGN SHOWN
THEREIN, IS THE PROPERTY
OF BURMEISTER & WAIN LIMITED, AND
IS ONLY ALLOWED TO BE USED BY
EXPRESS PERMISSION AND LICENSE FROM
BURMEISTER & WAIN LIMITED
COPENHAGEN

18-6-1936
AKTIESELSKABET
BURMEISTER & WAIN MASKIN- OG SKIBSBYGGERI

Handwritten signature



© 2020
Lloyd's Register
Foundation


FINLANDE
ROU. 1109

Crank Shaft
for 4-cyl. 2 S.C.S.A. Auxiliary
Diesel oil engines
being constructed by
Messrs.

AKTIESELSKABET
BURMEISTER & WAIN'S MASKIN- OG SKIBSBYGGERI

and intended for a Motor
Trawler "T 8"

to be built by Messrs.
Chantiers de Penhaët,
St. Nazaire.

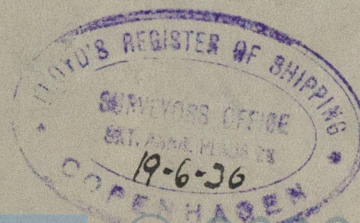

Spn. Rpt. No 10129.

Lloyd's Register
Foundation