


HORIZONTAL FLUE TUBES.

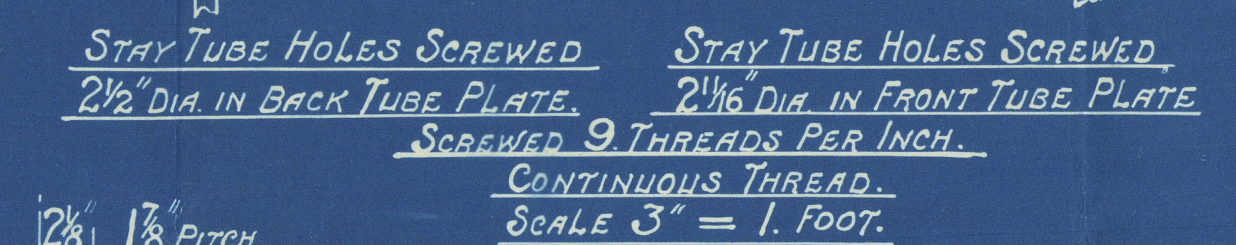

SCALE 1/2 INCHES TO 1. FOOT.

SIEMENS MARTIN MILD STEEL PLATES

TENSILE TESTS.

PLATES NOT EXPOSED TO FLAME OR FLANGED.....	28 TO 32 TONS.
PLATES EXPOSED TO FLAME OR FLANGED.....	26 TO 30 TONS.

DRAWING N^o 156 96.

COCHRAN & CO., ANNAN, LD.

Boiler No. 10421.


Drawing No. 15696

WP = 100 lbs.

King Edgar

Bel. 9873

GLASGOW REPORT No. 46784

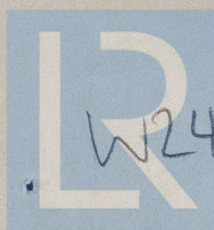

© 2019

W248-0021

Lloyd's Register
Foundation