




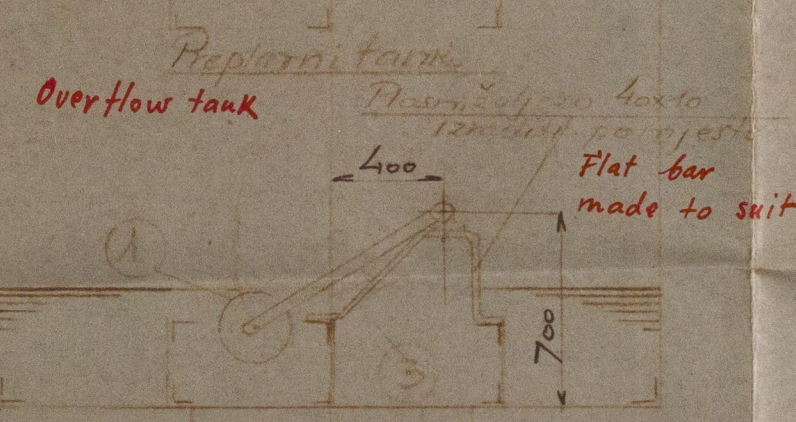

Due neposredno pregrada
Two W.T. Bulkheads

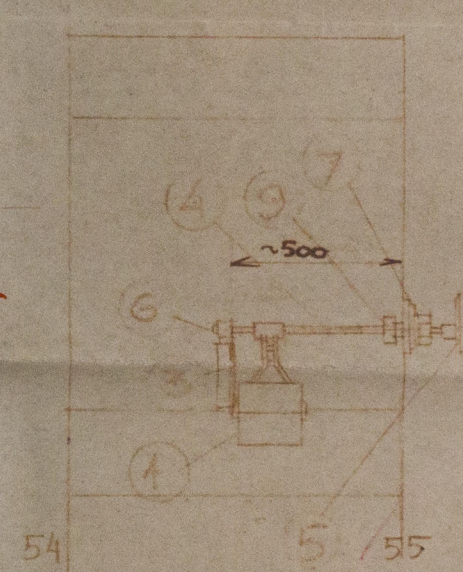

Preplavni tank
Overflow tank

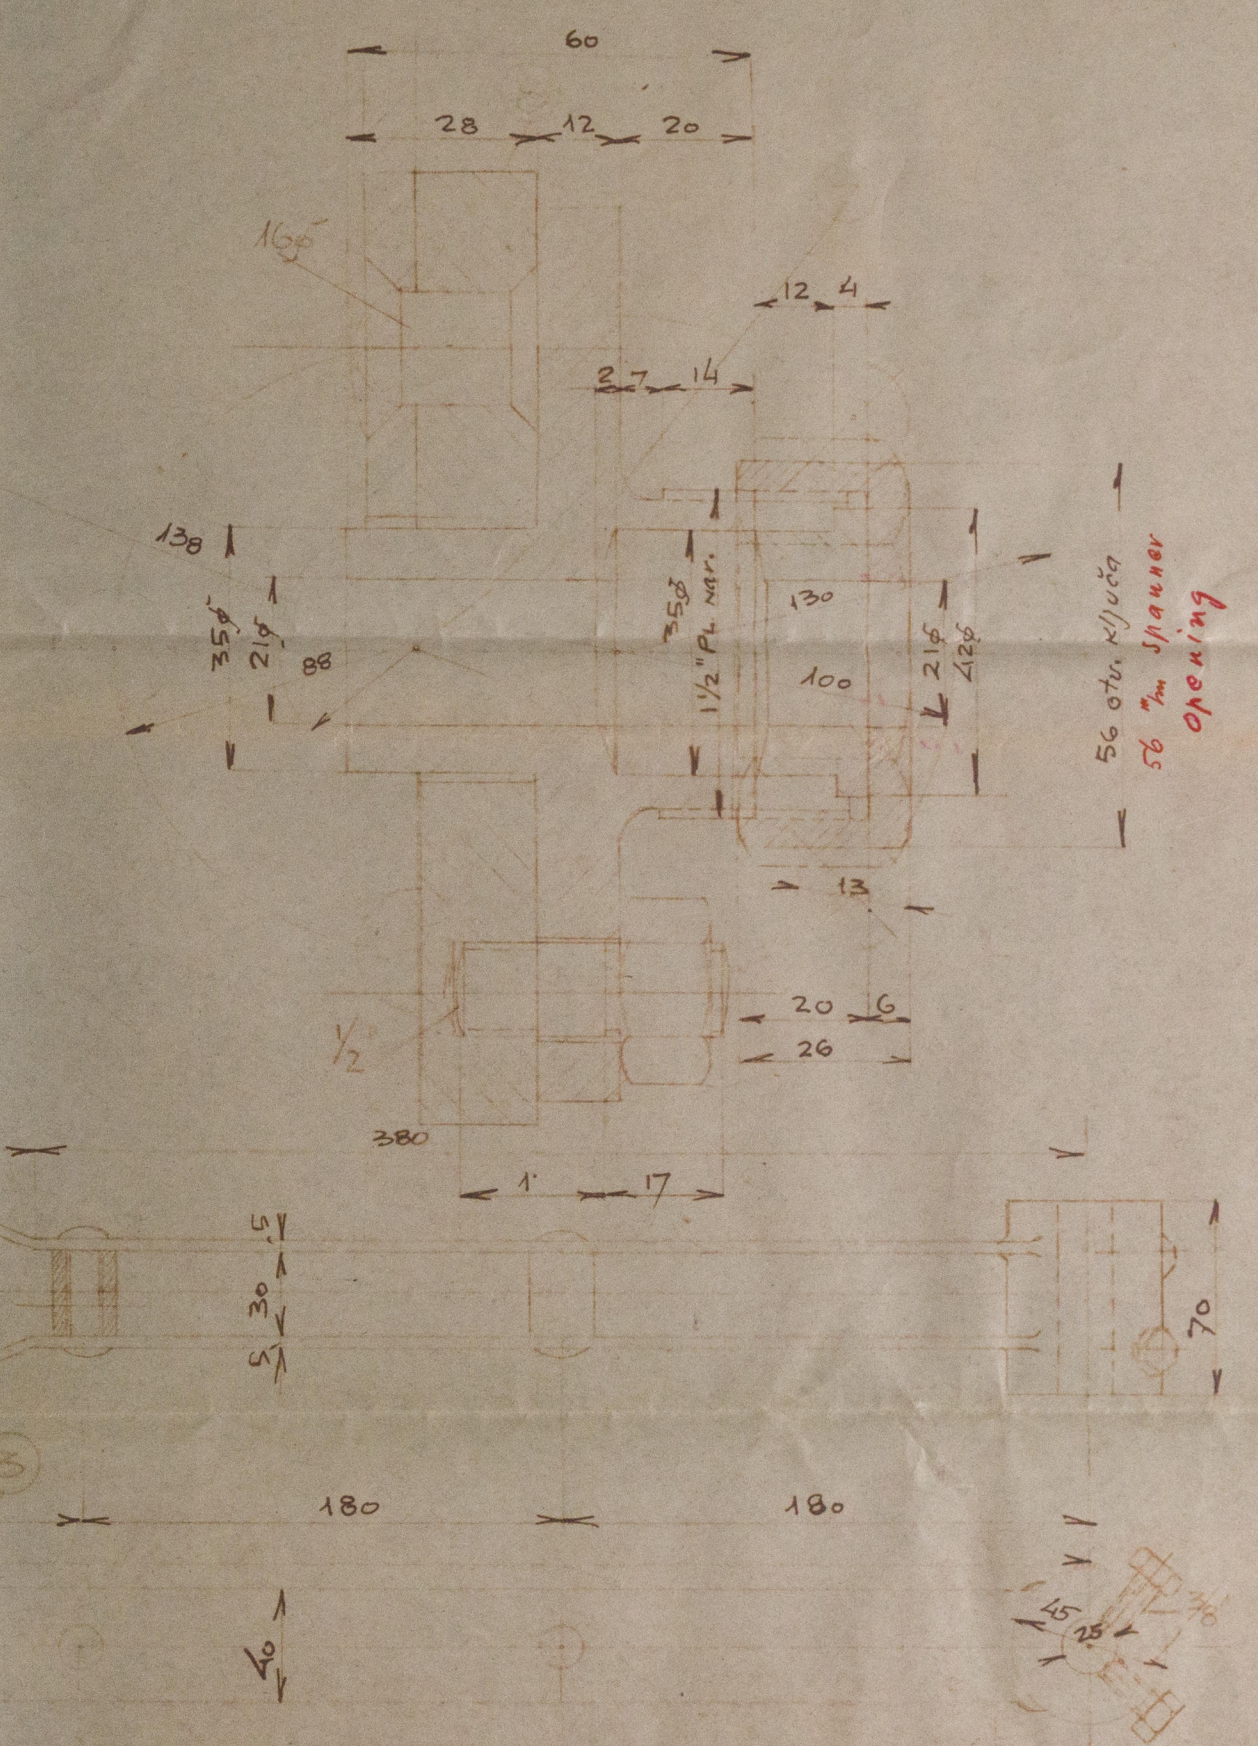

Alarm Float
for Overflow Tank

9	1	Završni prsten	Ring	"	izraditi prema malol. prsten
8	1	Prsten	Ring	Kov. žel.	W. iron
7	1	Supermika	Stuffing gland	"	-
6	1	Ležaj	Bearing	Bronz.	Bronze
5	1	Segment	segment	"	.
4	1	Osovina	shaft	"	.
3	1	Poluga	lever	"	.
2	2	Stožer	os. shaft	Kov. žel.	W. iron
1	1	Plorak	Float	g.M.	g.M.

Nar. br. Brodogradnja Split Ad
Sporite Split Franjeva Obala 2
Kumarača Split
Spisica za nap. g.M. 1796
u preplavnom tanku
Lloyd's Register Foundation
W248-0186