


— DIAGRAM OF CONNECTIONS —
LOOKING ON BACK OF BOARD

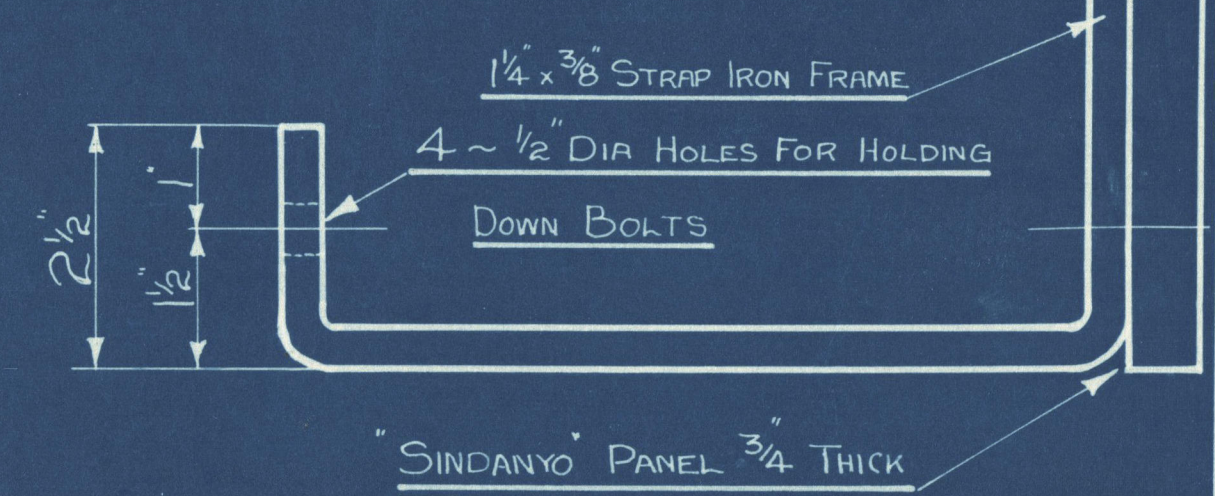

Engraved labels to be fitted
in accordance with I.E.E. R.C.B.C.

SCALE: ~ 1/2 FULL SIZE		
DRAWN BY	JM	2/11/37
TRACED BY	RHH	3/11/37
CHECKED BY		
APPROVED BY		

CAMPBELL & SHERWOOD
BOOTH
LIVERPOOL 20

ARRANGEMENT OF 10 CIRCUIT DP MAIN SWITCHBOARD S.S. KINGSWOOD.

LONDON COPY.

DRAWING NUMBER 205/395 L
REFERENCE NUMBER 19895 TS

CAMPBELL & SHERWOOD
ELECTRICAL AND MECHANICAL
ENGINEERS
BOOTH LIVERPOOL
DATE 5/11/37 CHECKED BY

W2147-00153

Arrangement of 10 circuit
D.P. main Switchboard

S.S. "Kingswood."

hwc. Rpt No. 95796



© 2020

Lloyd's Register
Foundation

W249-0053