

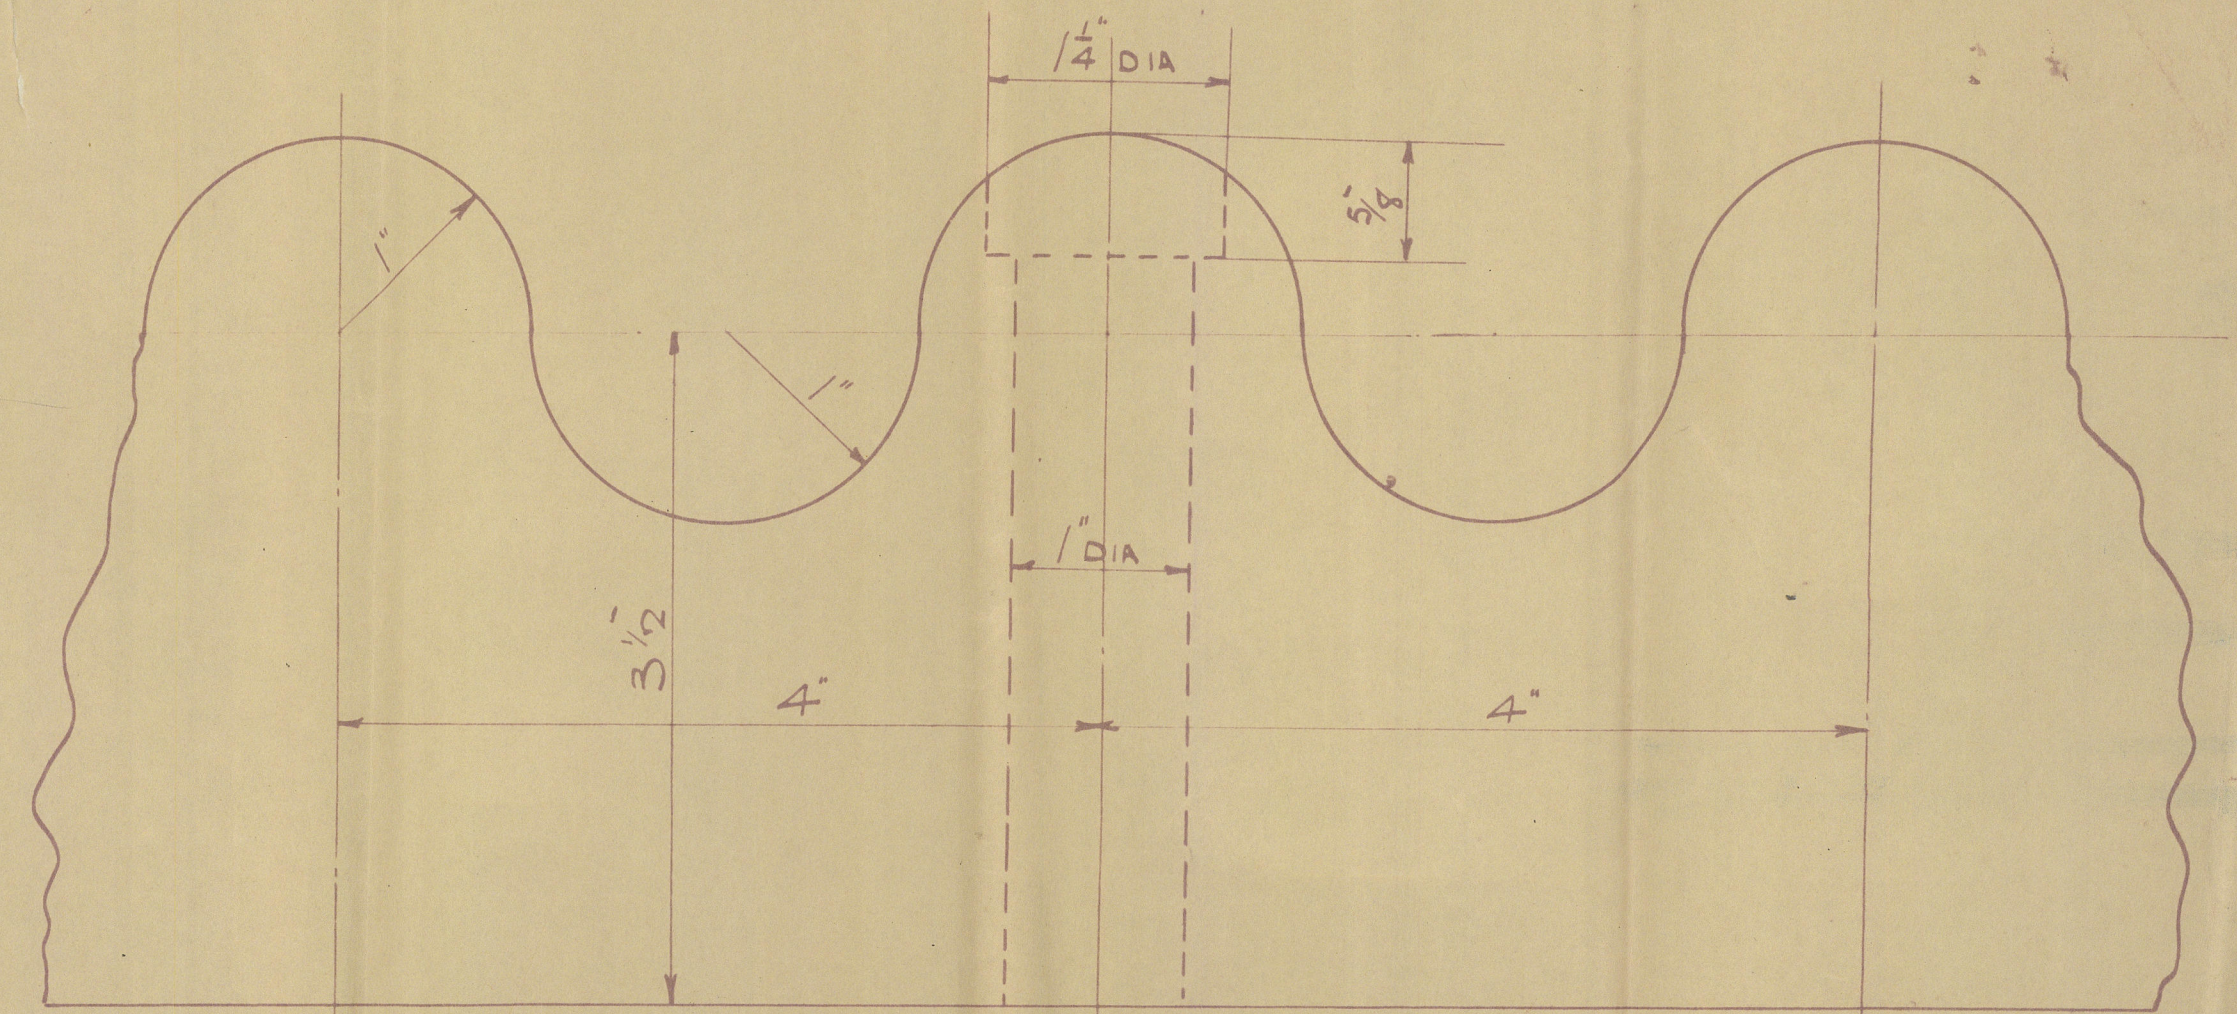
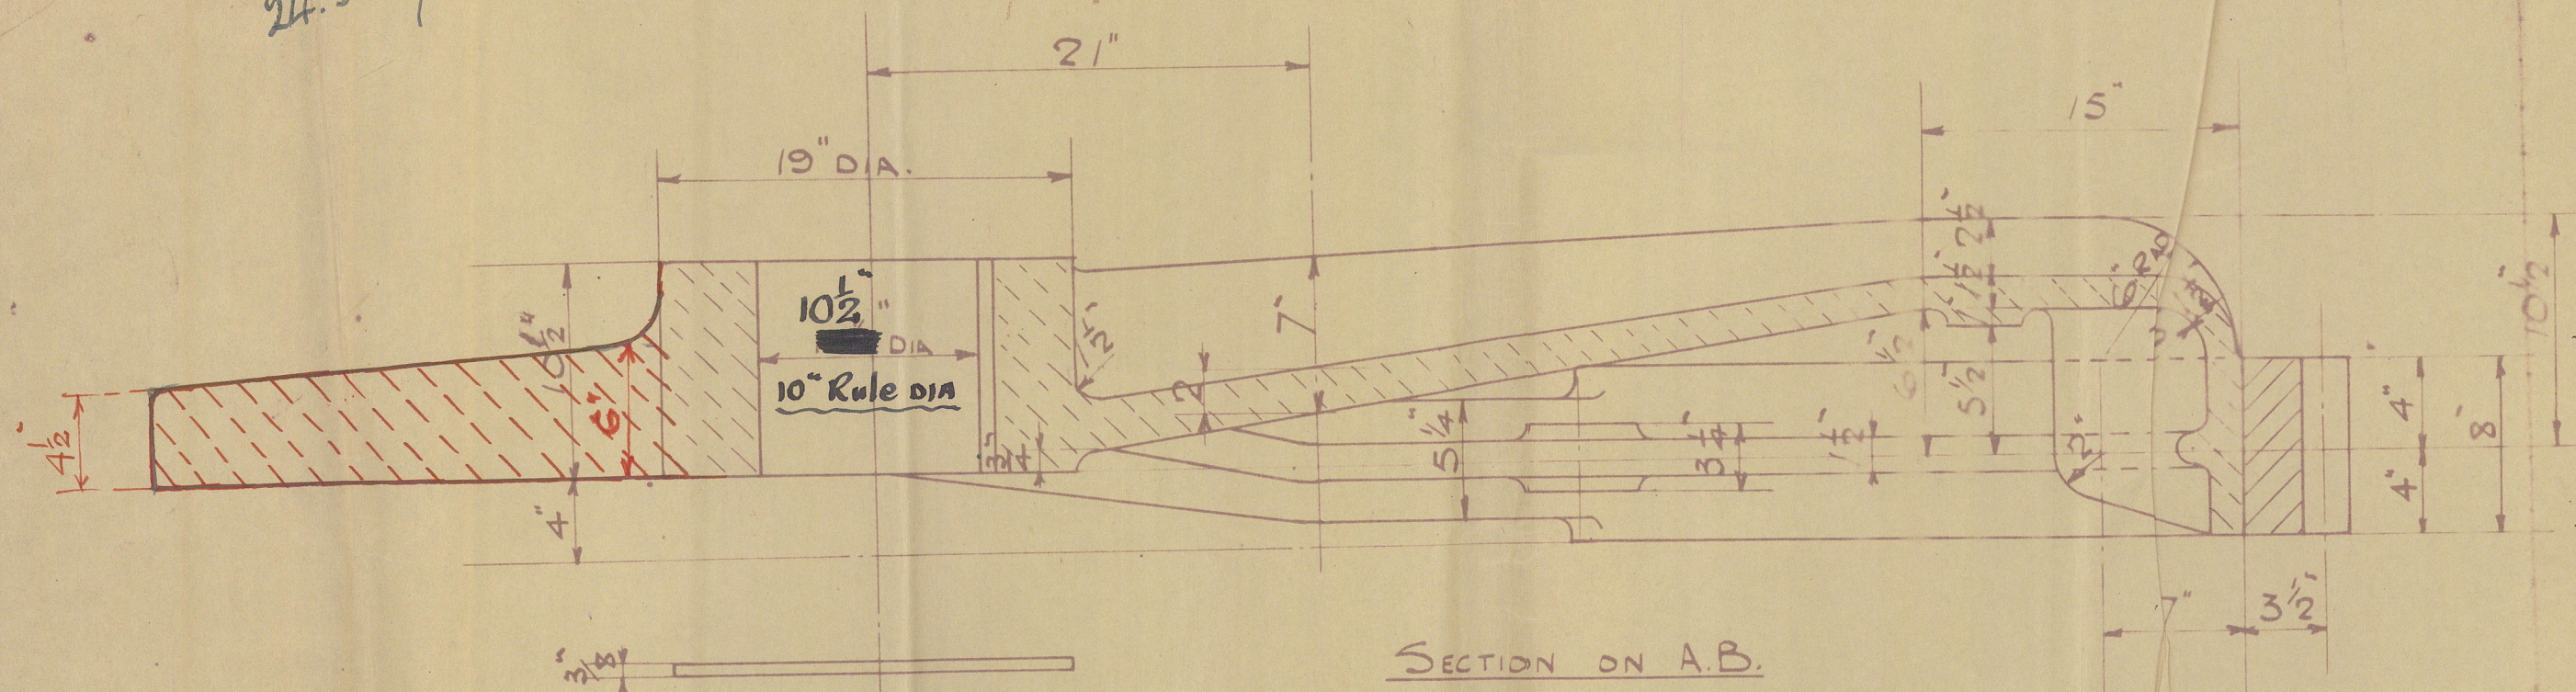
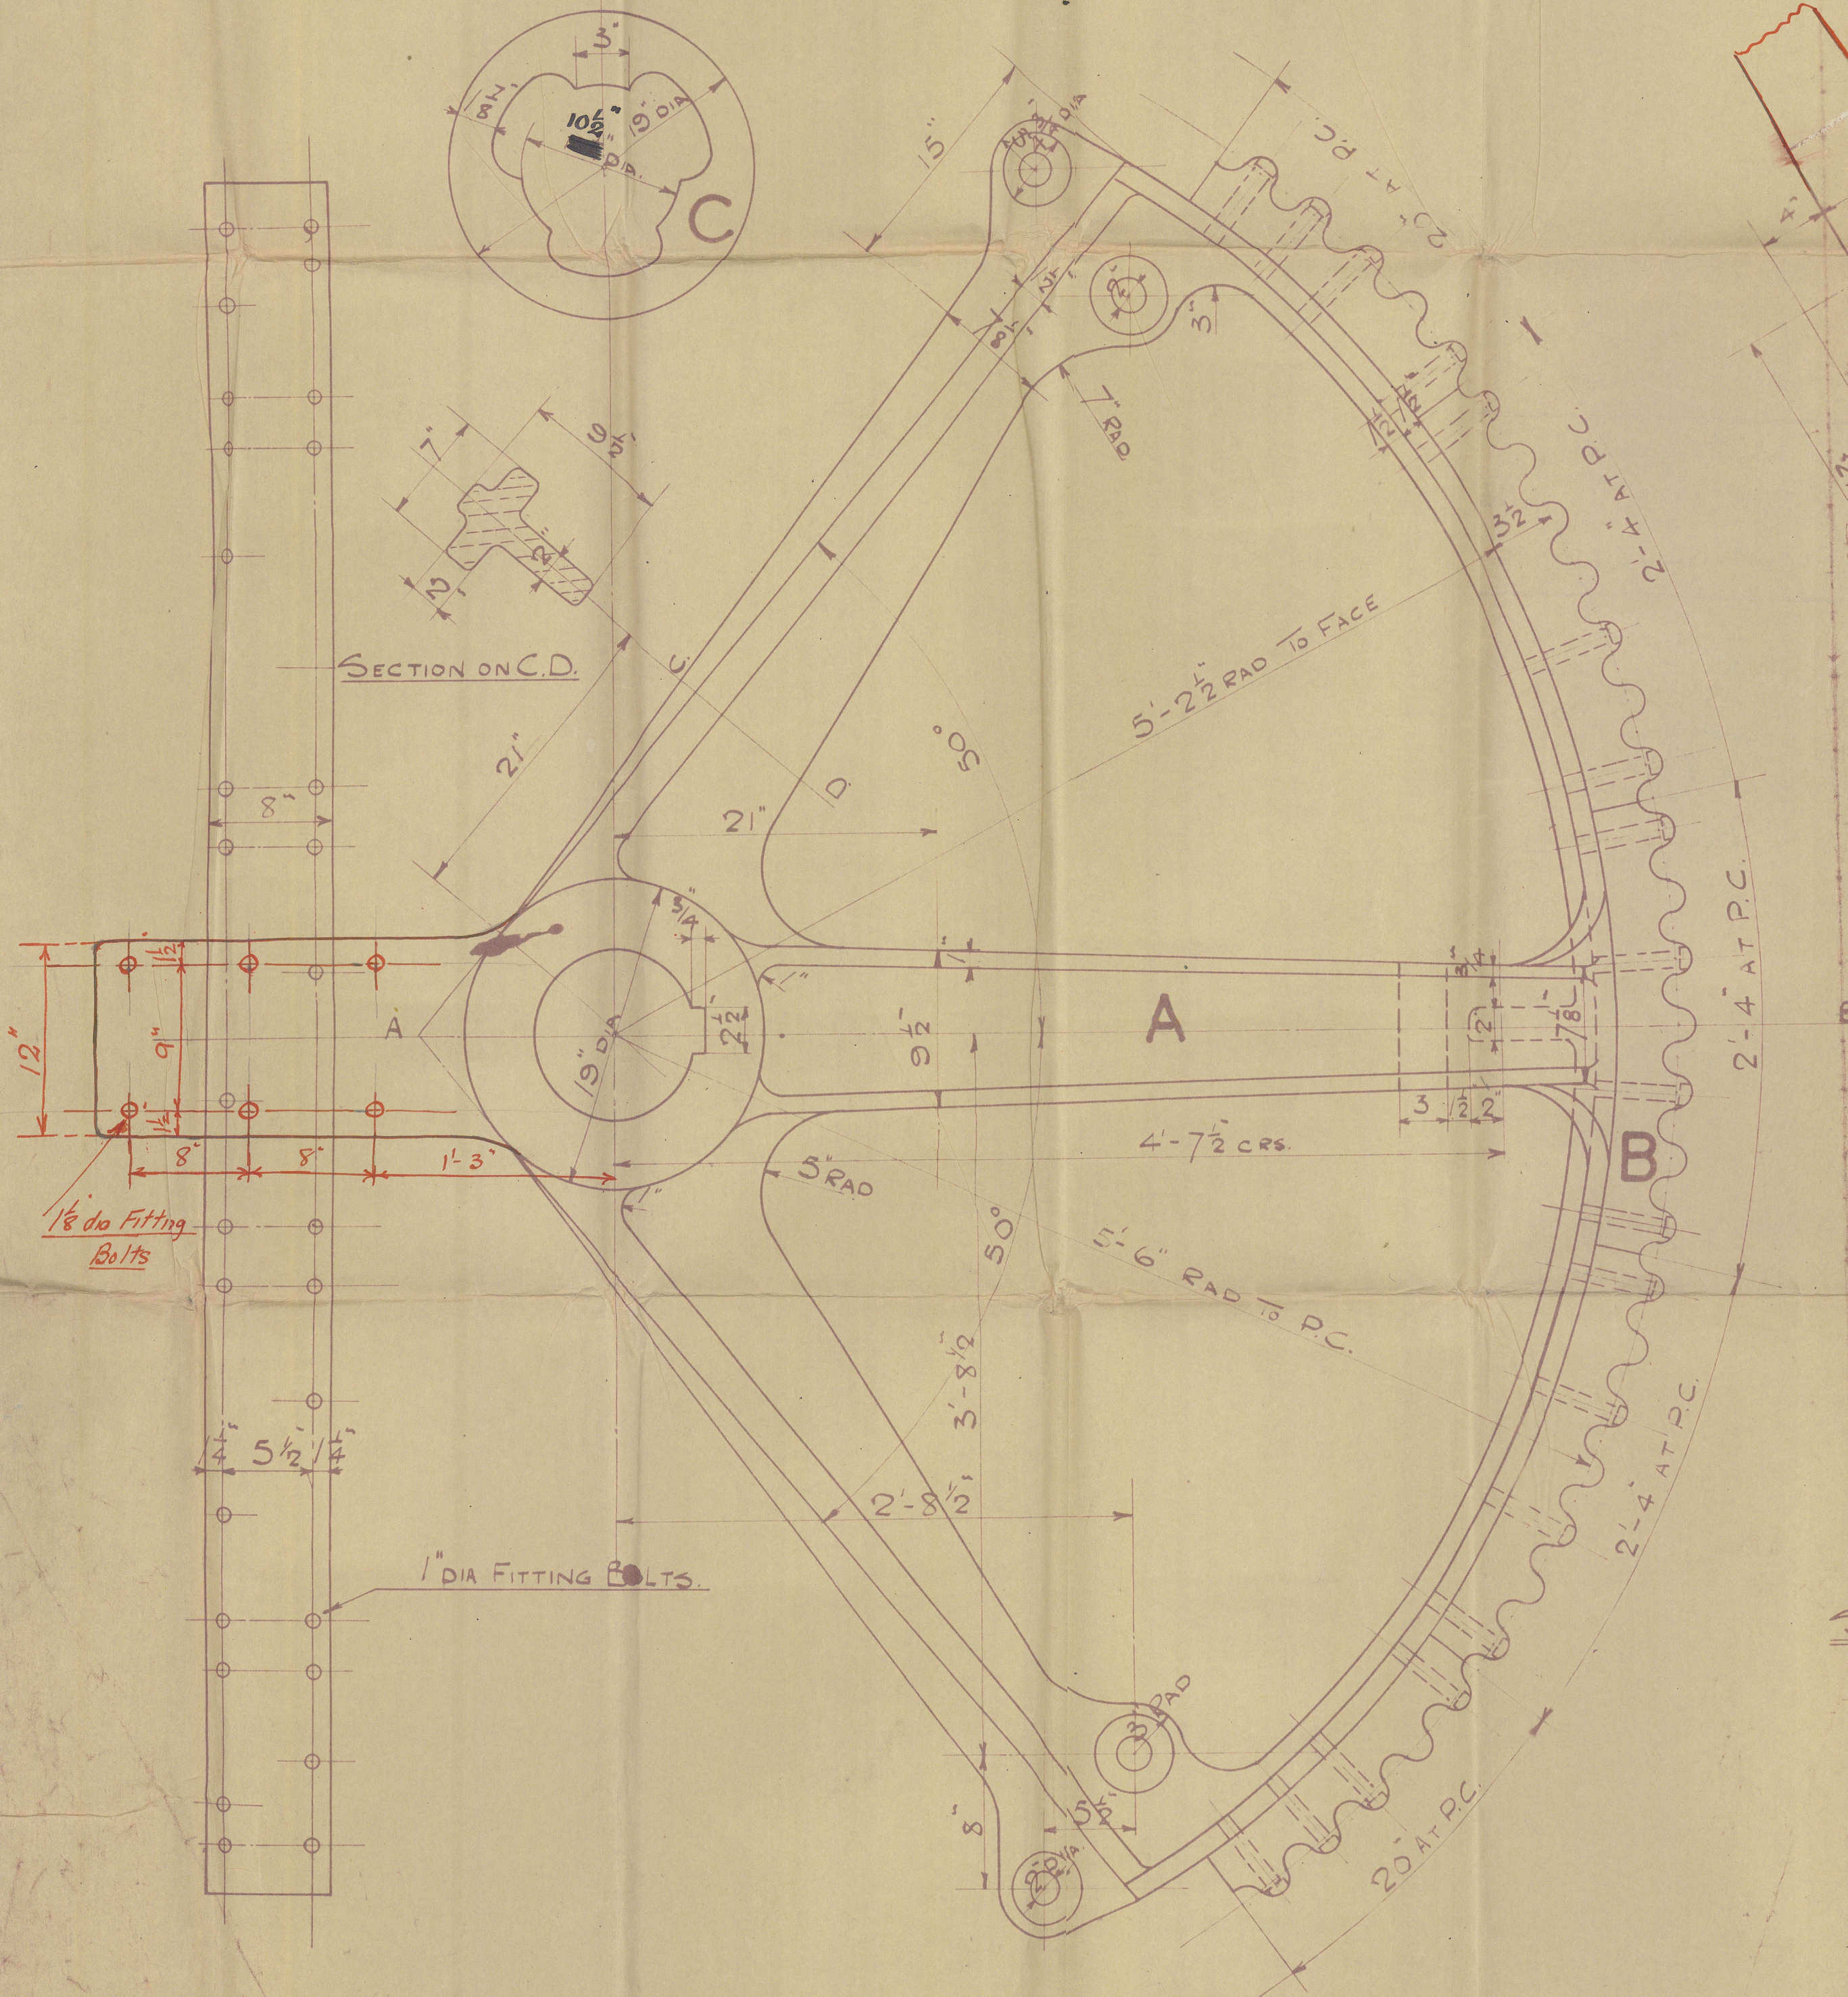


24.5.37

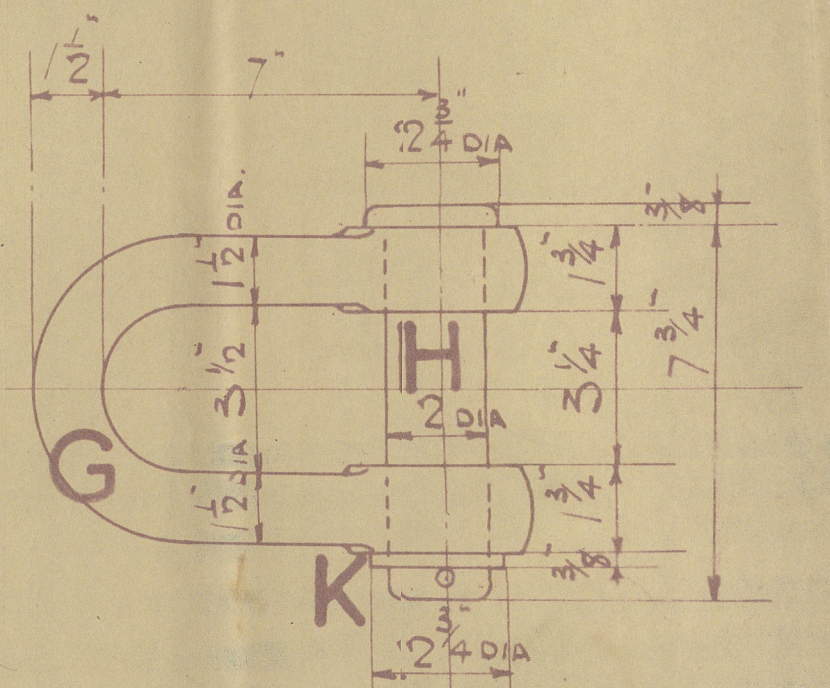

FULL SIZE SECTION OF TEETH

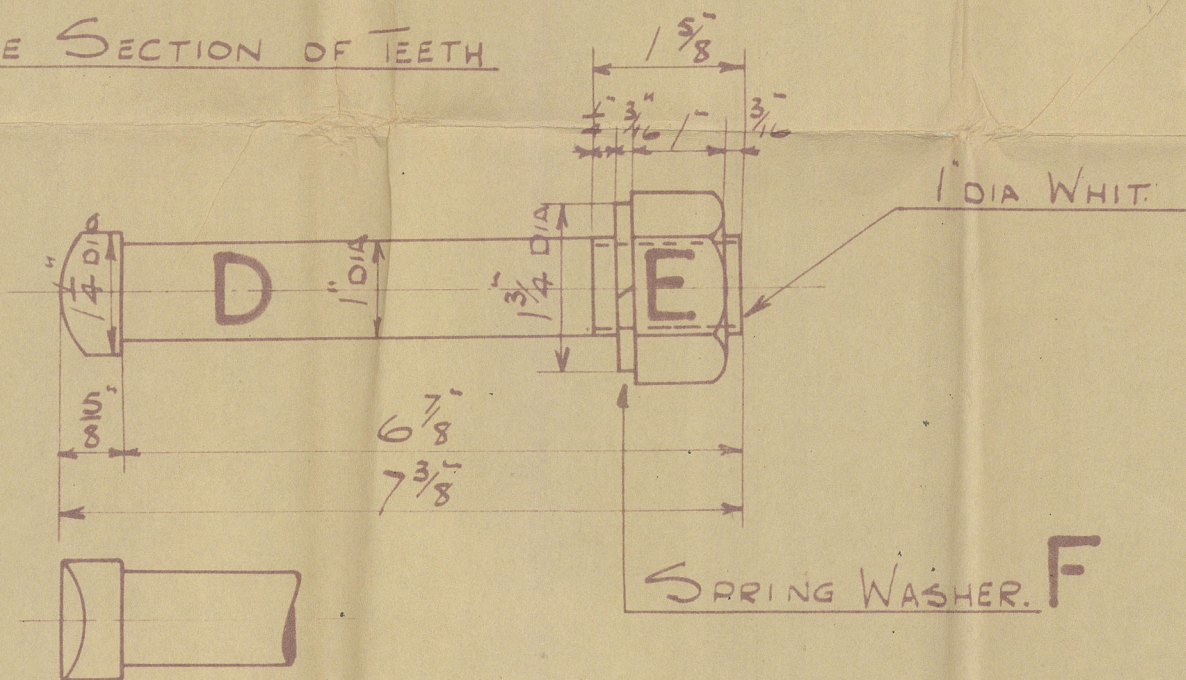

5'-6" RADIUS QUADRANT

SCALE 1/2" = 1 FOOT

18-12-35

DONKIN & CO
ENGINEER
WALKER
NEWCASTLE-ON-TYNE
No 54,651. 14/5/37

MARK	N ^o OFF	DESCRIPTION	MATERIAL	WHERE OBT	PATTN ^o
A	ONE	QUADRANT	CAST STEEL	CASTING	3163
B	FIVE	SEGMENTS	IRON	"	4348
C	ONE	WASHER	GUN METAL	"	3163
D	30	BOLT	STEEL BAR	STORES	"
E	30	1" SC. FACED NUT	"	"	"
F	30	SPRING WASHER	STEEL	"	"
G	TWO	SHACKLE	STEEL BAR	FORGING	"
H	TWO	" PIN	"	STORES	"
K	TWO	WASHER	"	"	"

DATE	N ^o OFF	WHOM FOR	ORDER N ^o	SHIP N ^o	DATE REQ ^d	SURVEY	STOCK
14-5-37	ONE	CONSTANTINE %L	9822	3 Kingswood	Sept/37	LLOYDS	10 1/2

W249-0058

S S "Kingswood"

S.S. "Kingswood"

NEWCASTLE ON TYNE

Report No. 95796.

"Kingswood"

5'6" Radius
Quadrant

© 2020

Lloyd's Register
Foundation

W249-0058