



14530

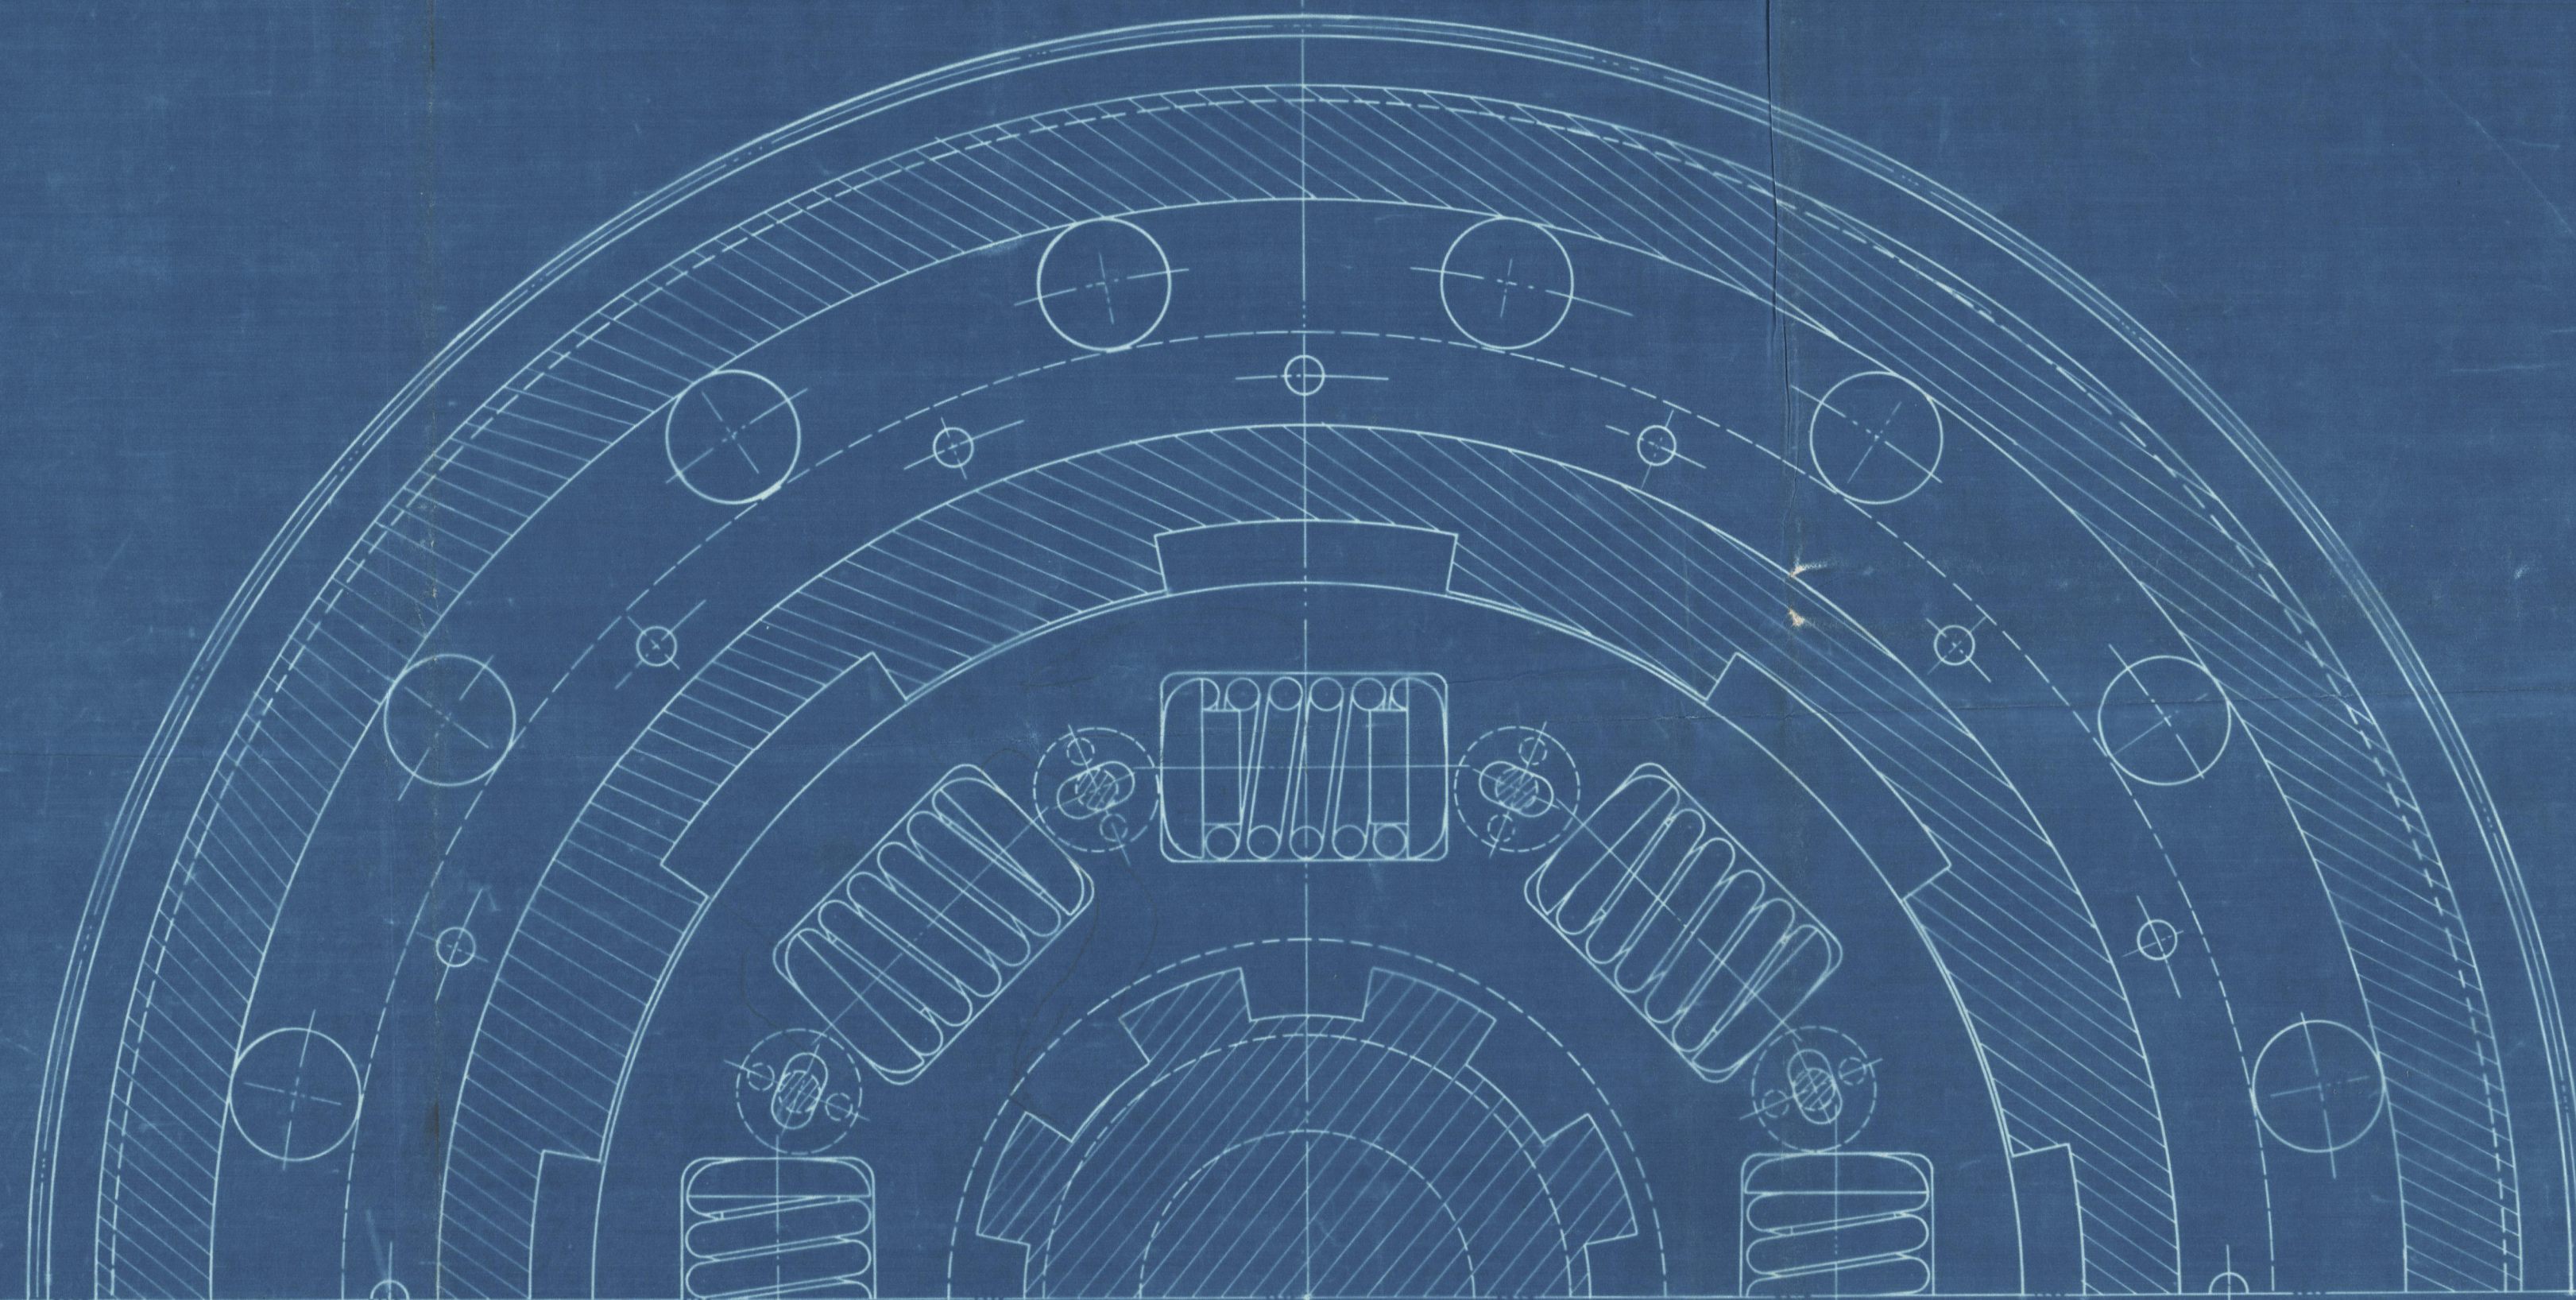

COMBINED ELASTIC & FRICTIONAL COUPLING.

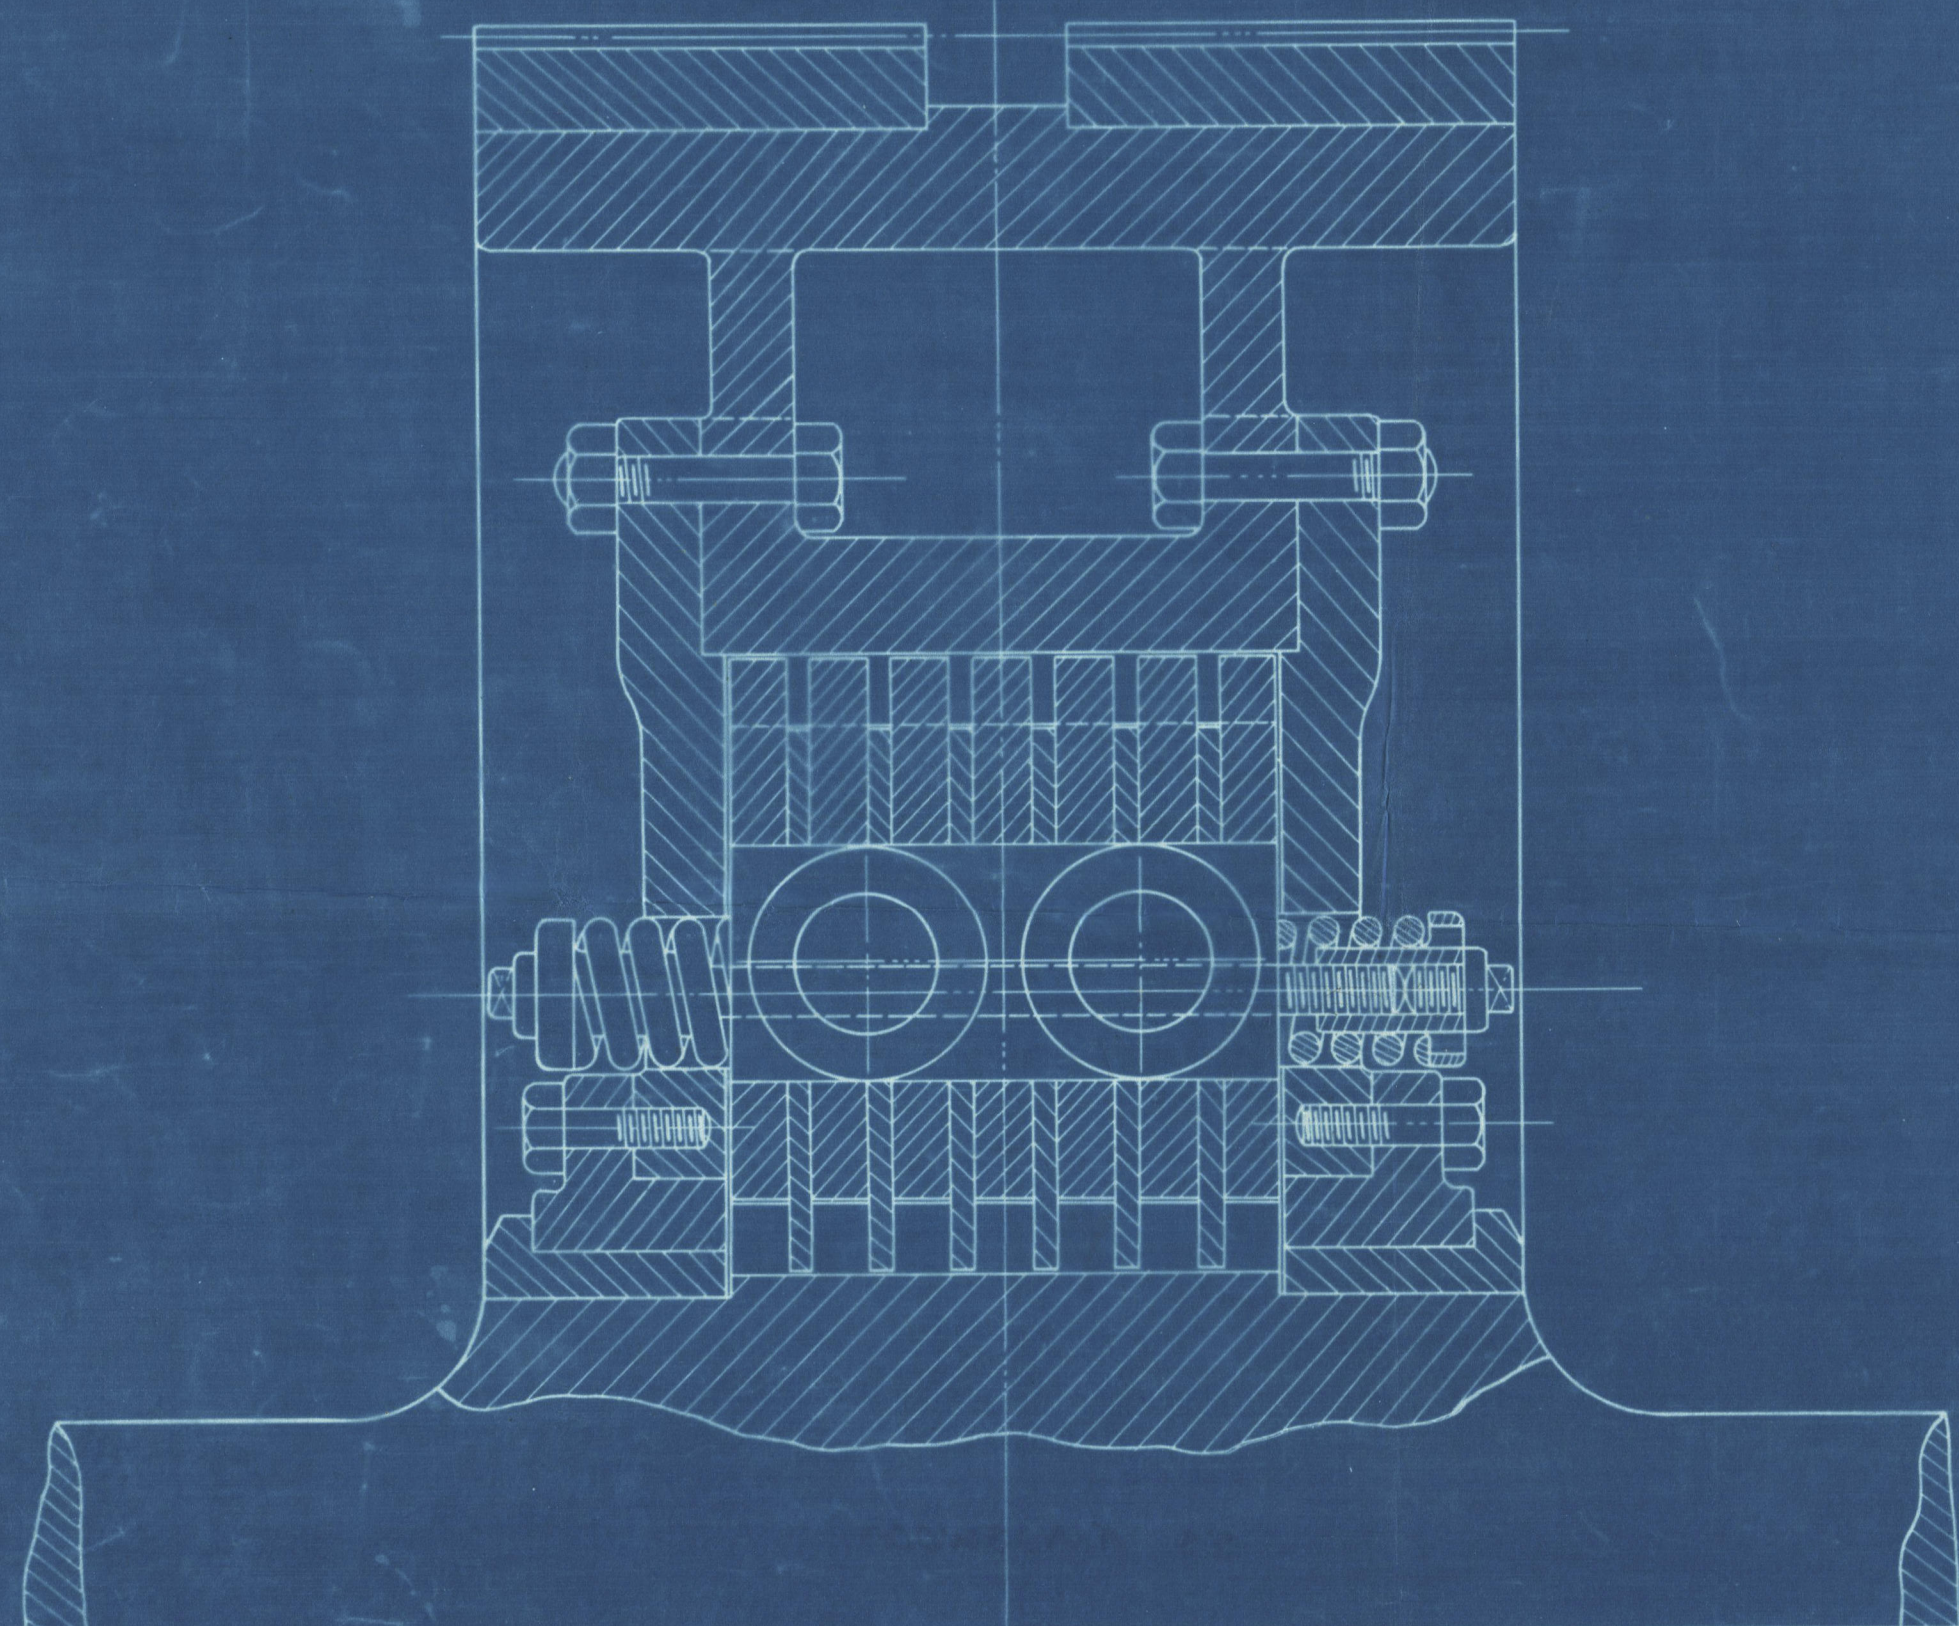

U.S. NAVY
NAVY ENGINEERING
RECEIVED
MAY 1930
14530
S. 1675.
VAR 19-0105

S/S 'KINGSWOOD'

Elastic Coupling

Jessie Parsons Kearney
K^o 240

S.S. "KINGSWOOD"

NEWCASTLE ON TYNE.

Report No. 87074

W249-010S



© 2020

Lloyd's Register
Foundation