


TYPICAL TEE PIECES FOR HIGH PRESSURE  
 FULL SIZE FOR 3.5" LUGS

MERCANTILE MARINE ENGINEERING AND GRAVING DOCKS CO. S.A. ANTWERP.

10/11/36.

W251-0071

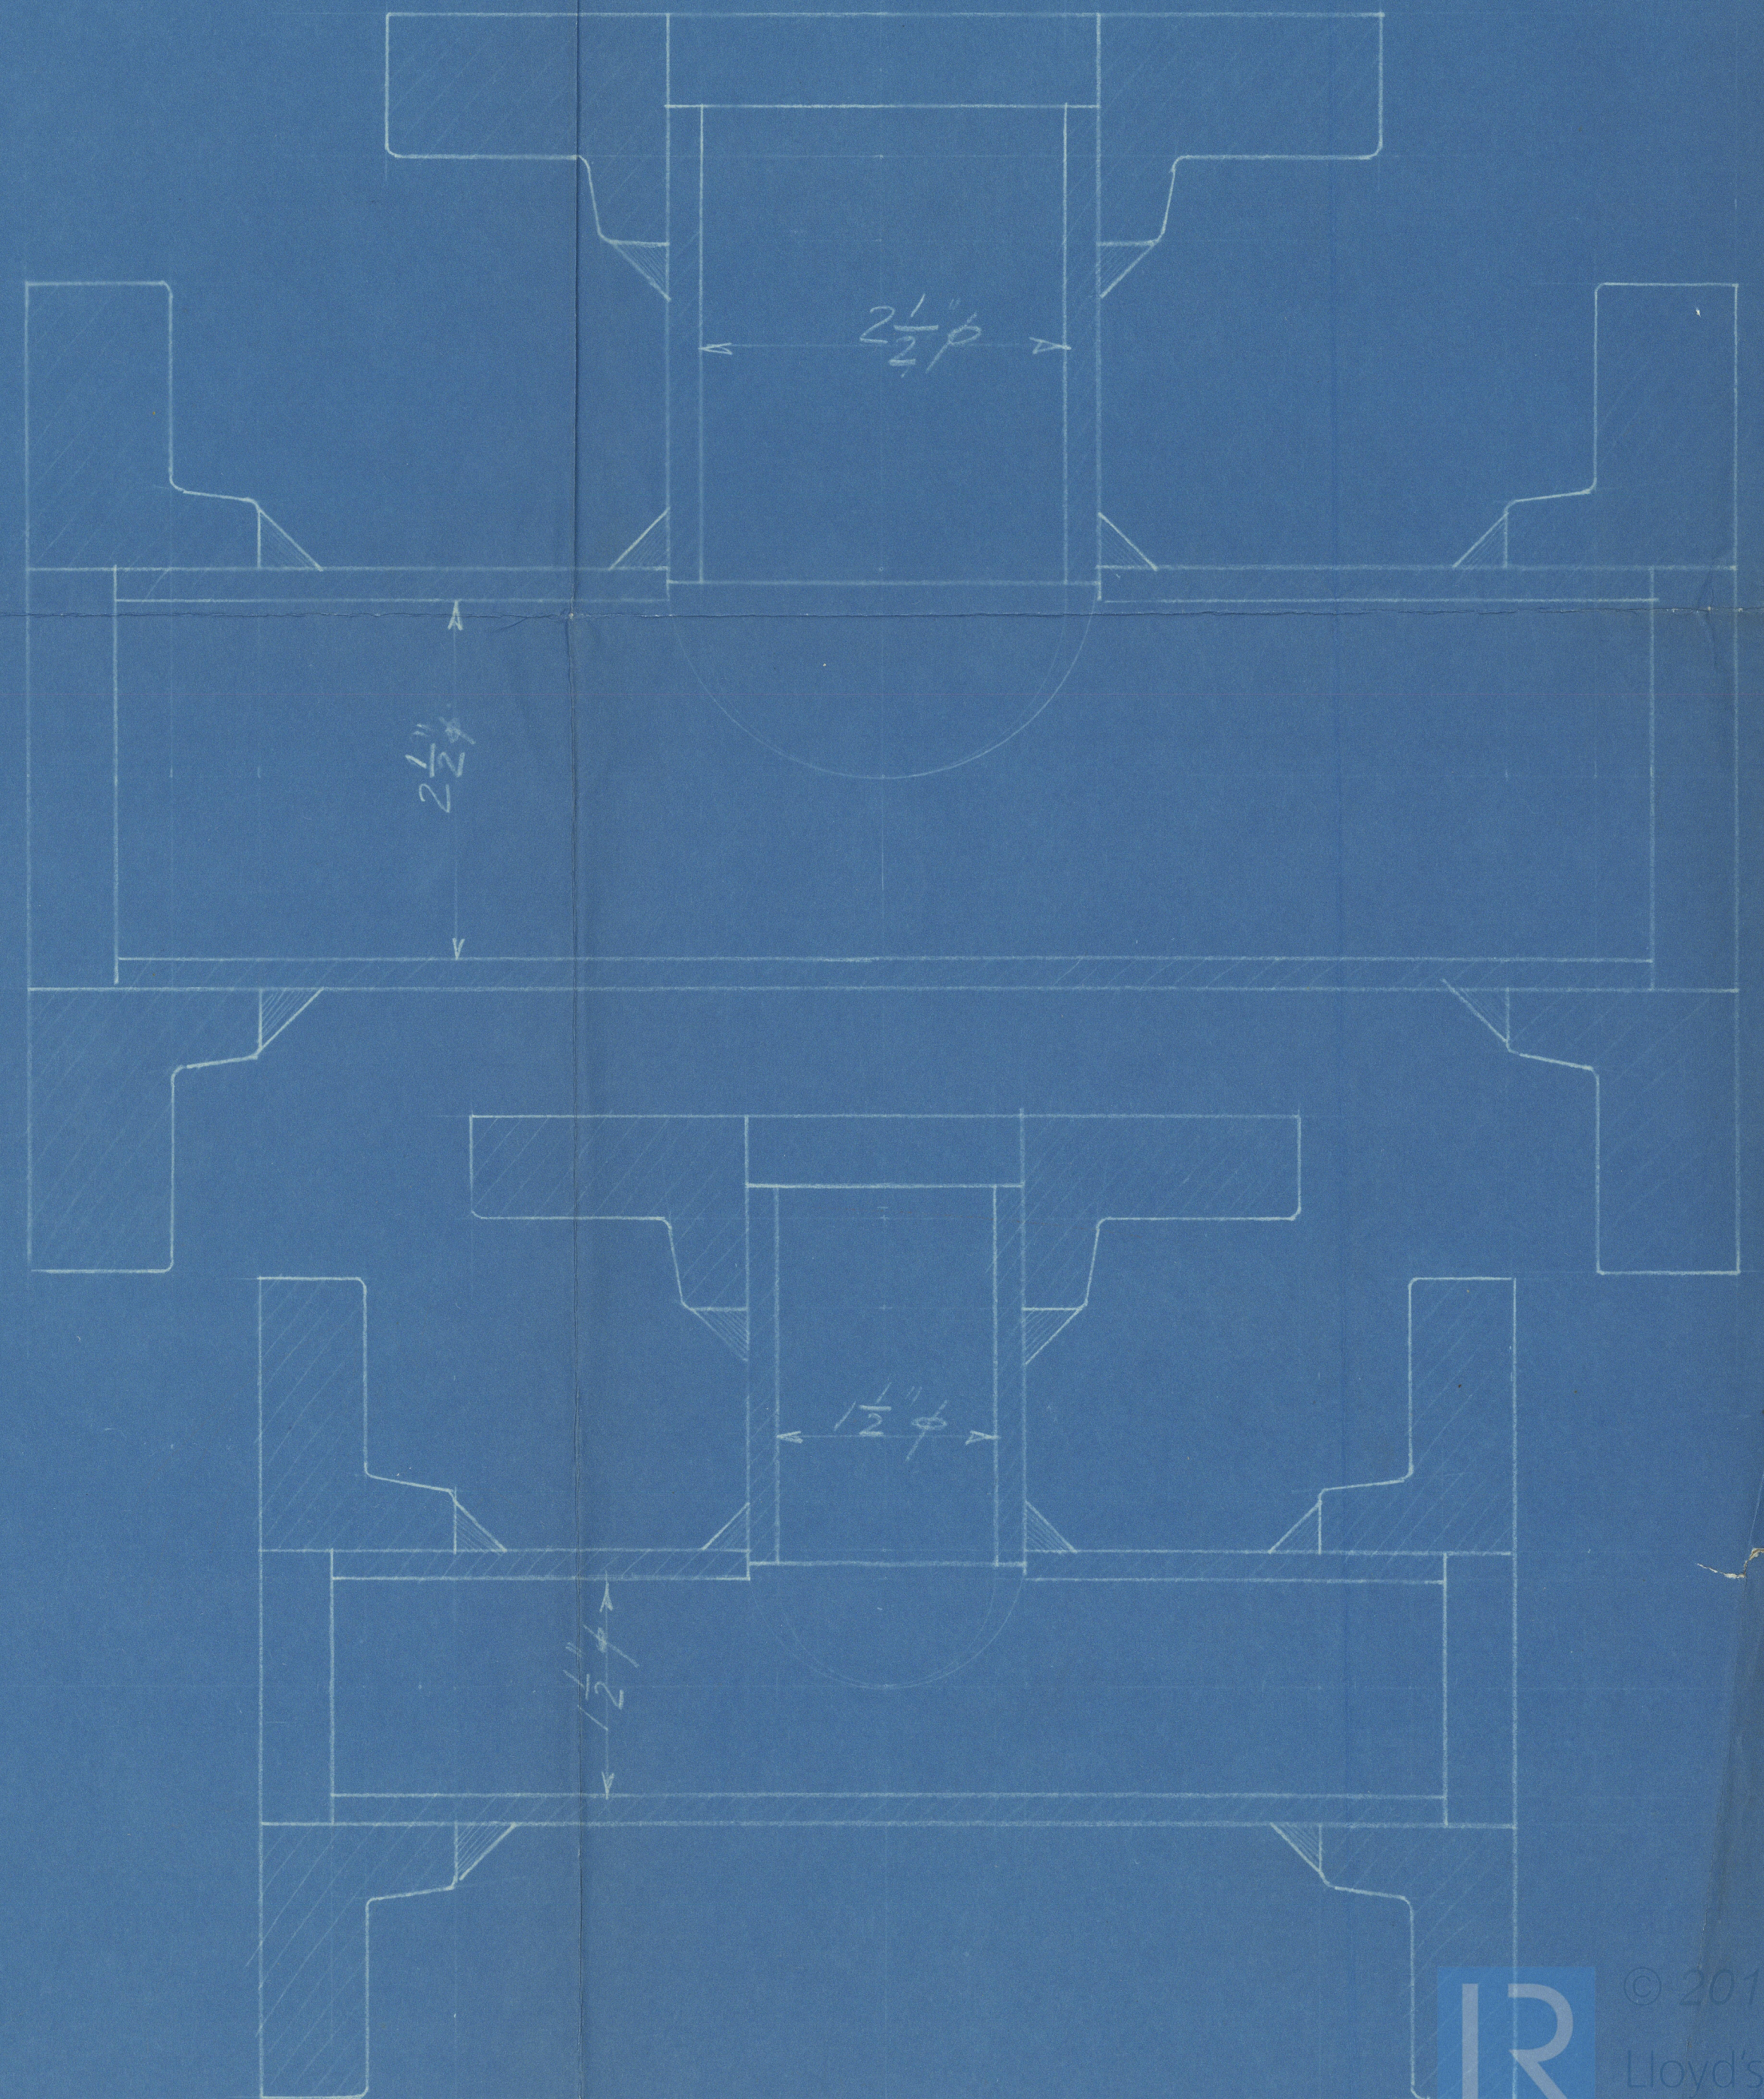

© 2019  
 Lloyd's Register  
 Foundation