


S.S. "NEWLANDS." H.L. 52785.

ELECTRIC LIGHT CIRCUITS.
PROFILE, SALOON HOUSE & FORECASTLE.

LONDON COPY.


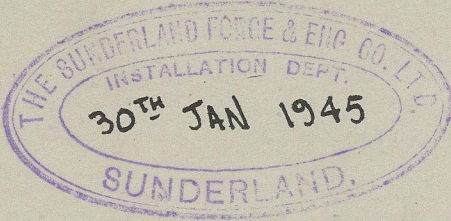


LONDON COPY.

LONDON COPY.

LONDON COPY.

REFERENCE TO FITTINGS.	
SYMBOL	DESCRIPTION
①	NAVY PENDANT OR BRACKET FITTING
②	NAVY PENDANT OR BRACKET FITTING
③	CABIN FITTING
④	CHART TABLE FITTING
⑤	NAVIGATION LIGHT
⑥	INSTRUMENT LIGHT
⑦	CABIN PORTABLE
⑧	5 LIGHT CARGO CLUSTER
⑨	CONNECTION FOR STORES OR ENG. ROOM PORTABLE ETC.
⑩	CONNECTION FOR CABIN PORTABLE ETC.
⑪	2-WAY "WEAR" TYPE CARGO CONNECTION ETC.

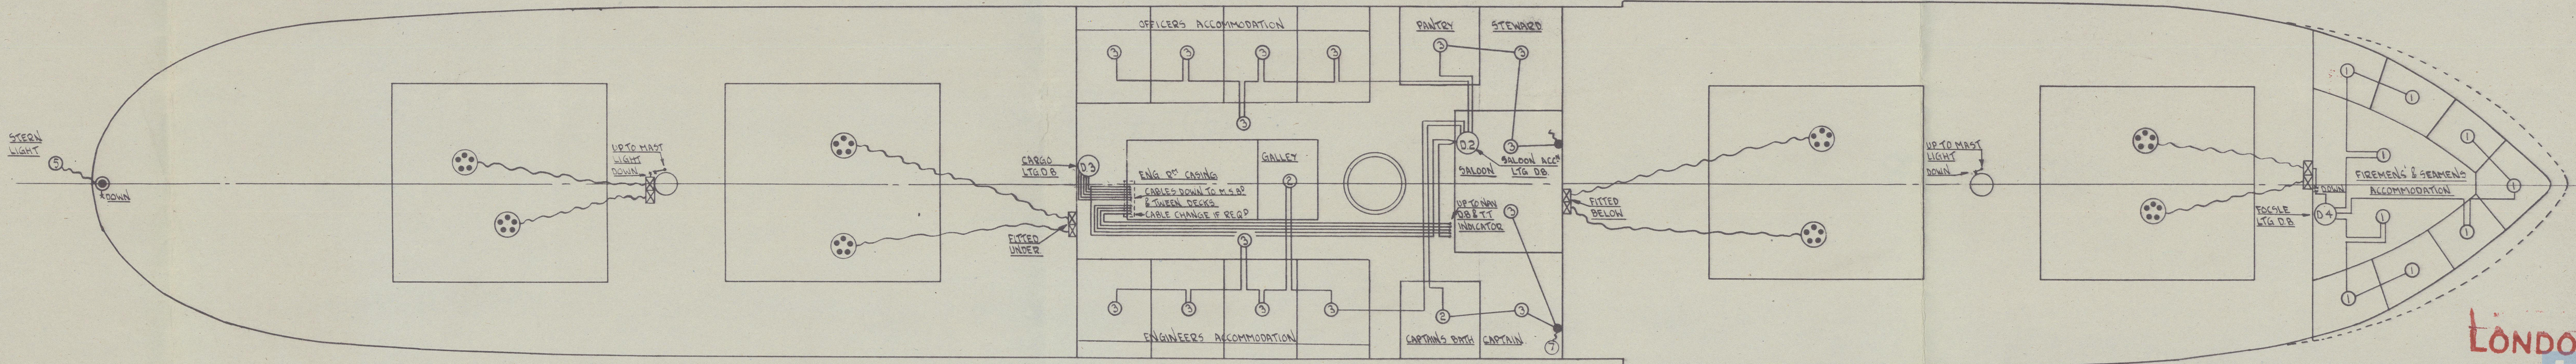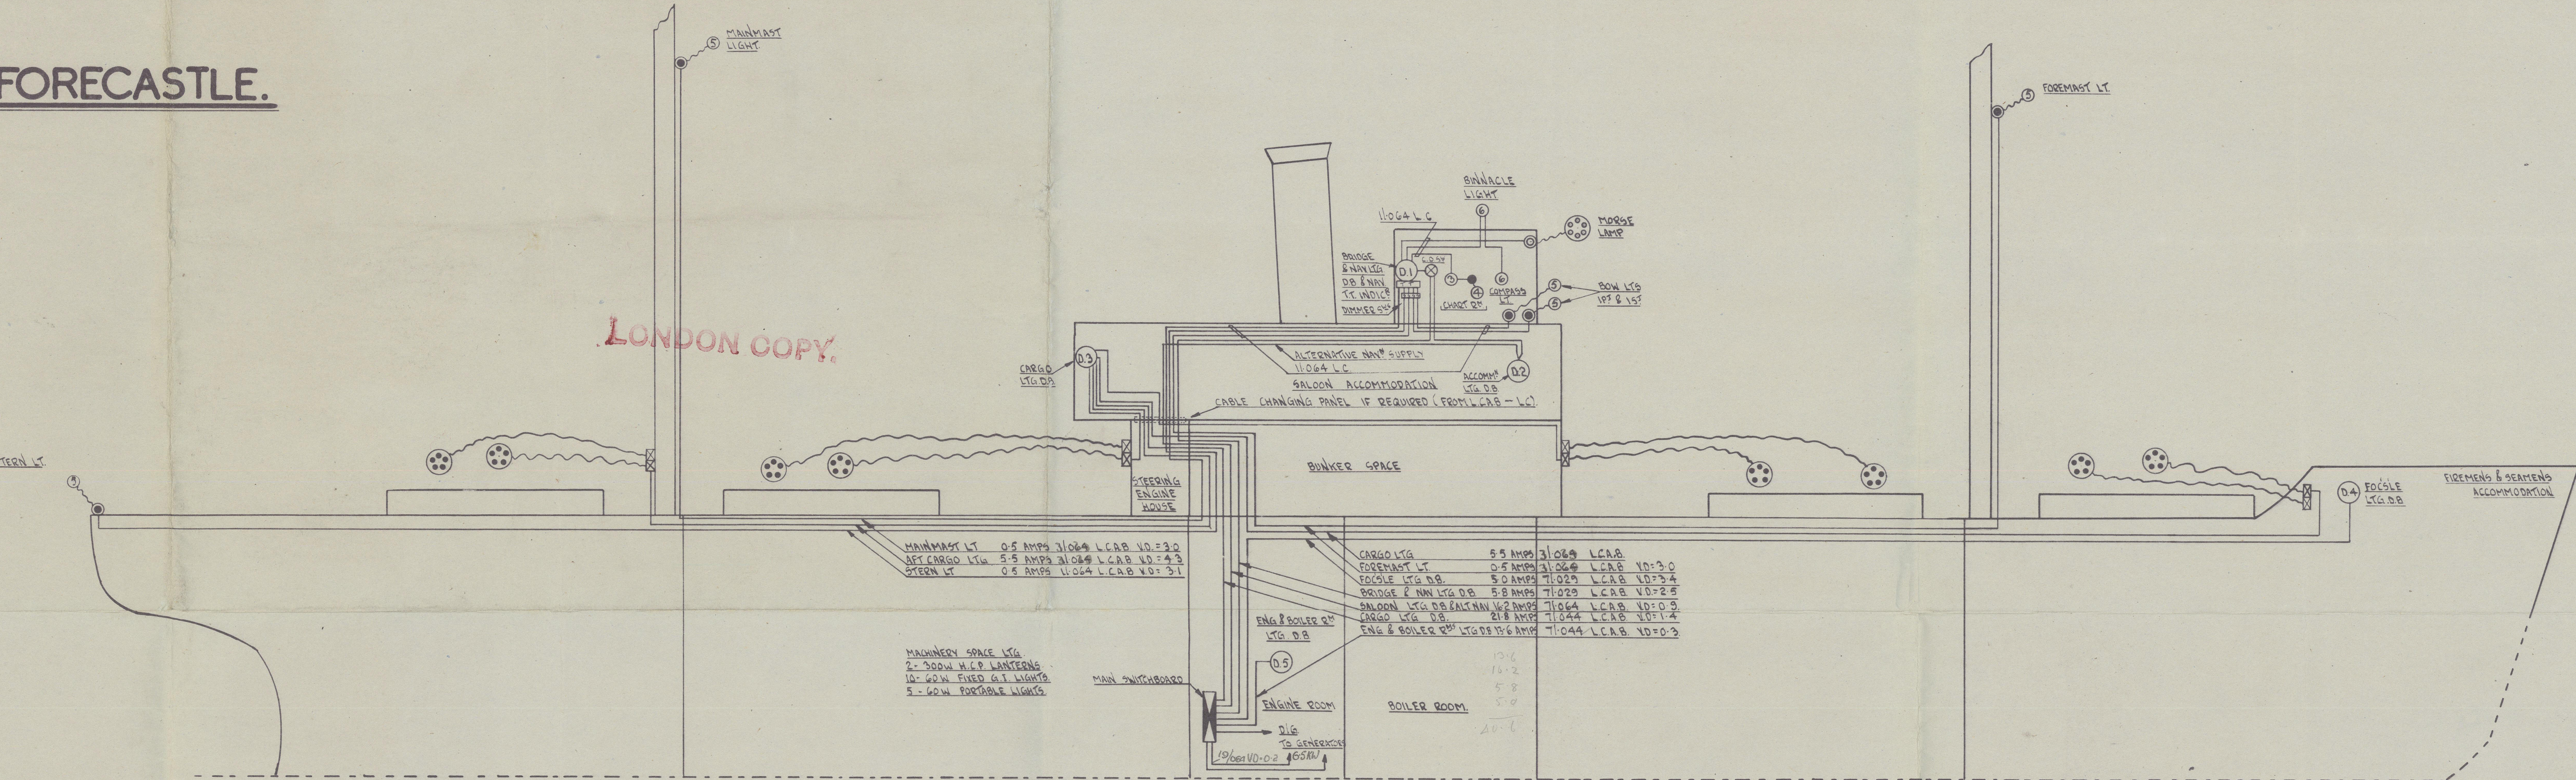

LONDON COPY.