

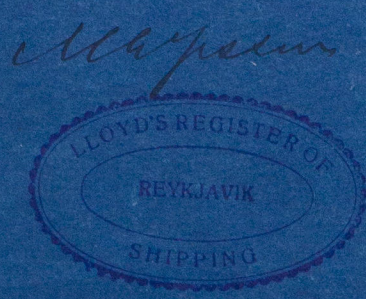


S/S. "PERSIER" TEMPORARY REPAIR
ON RUDDER AND STERNFRAME

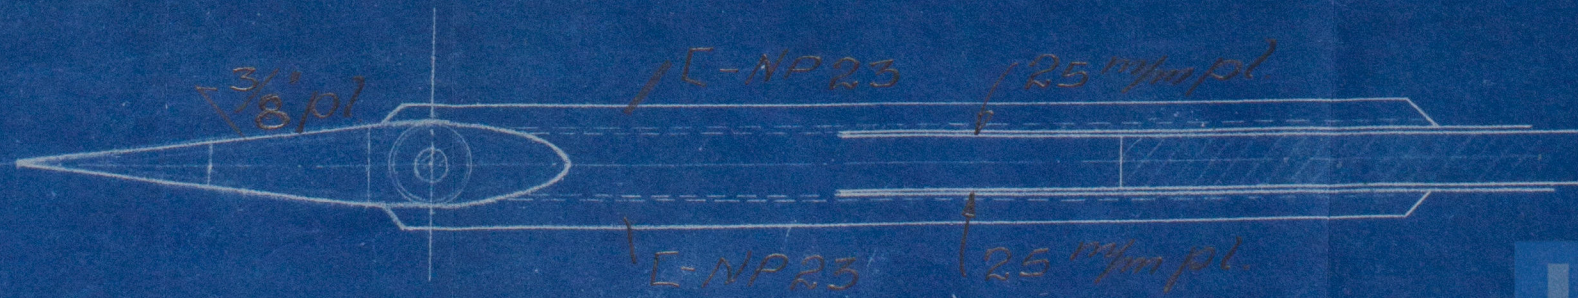

H/ HAMAR RVK.				
Mælikv.	Dags.	Teikn.	Teikn. N°	Skúffa N° //
1:25	30/5-41	BS.		Teikn. 1653
HJÁLPARSTYRI Á S/S PERSIER.				

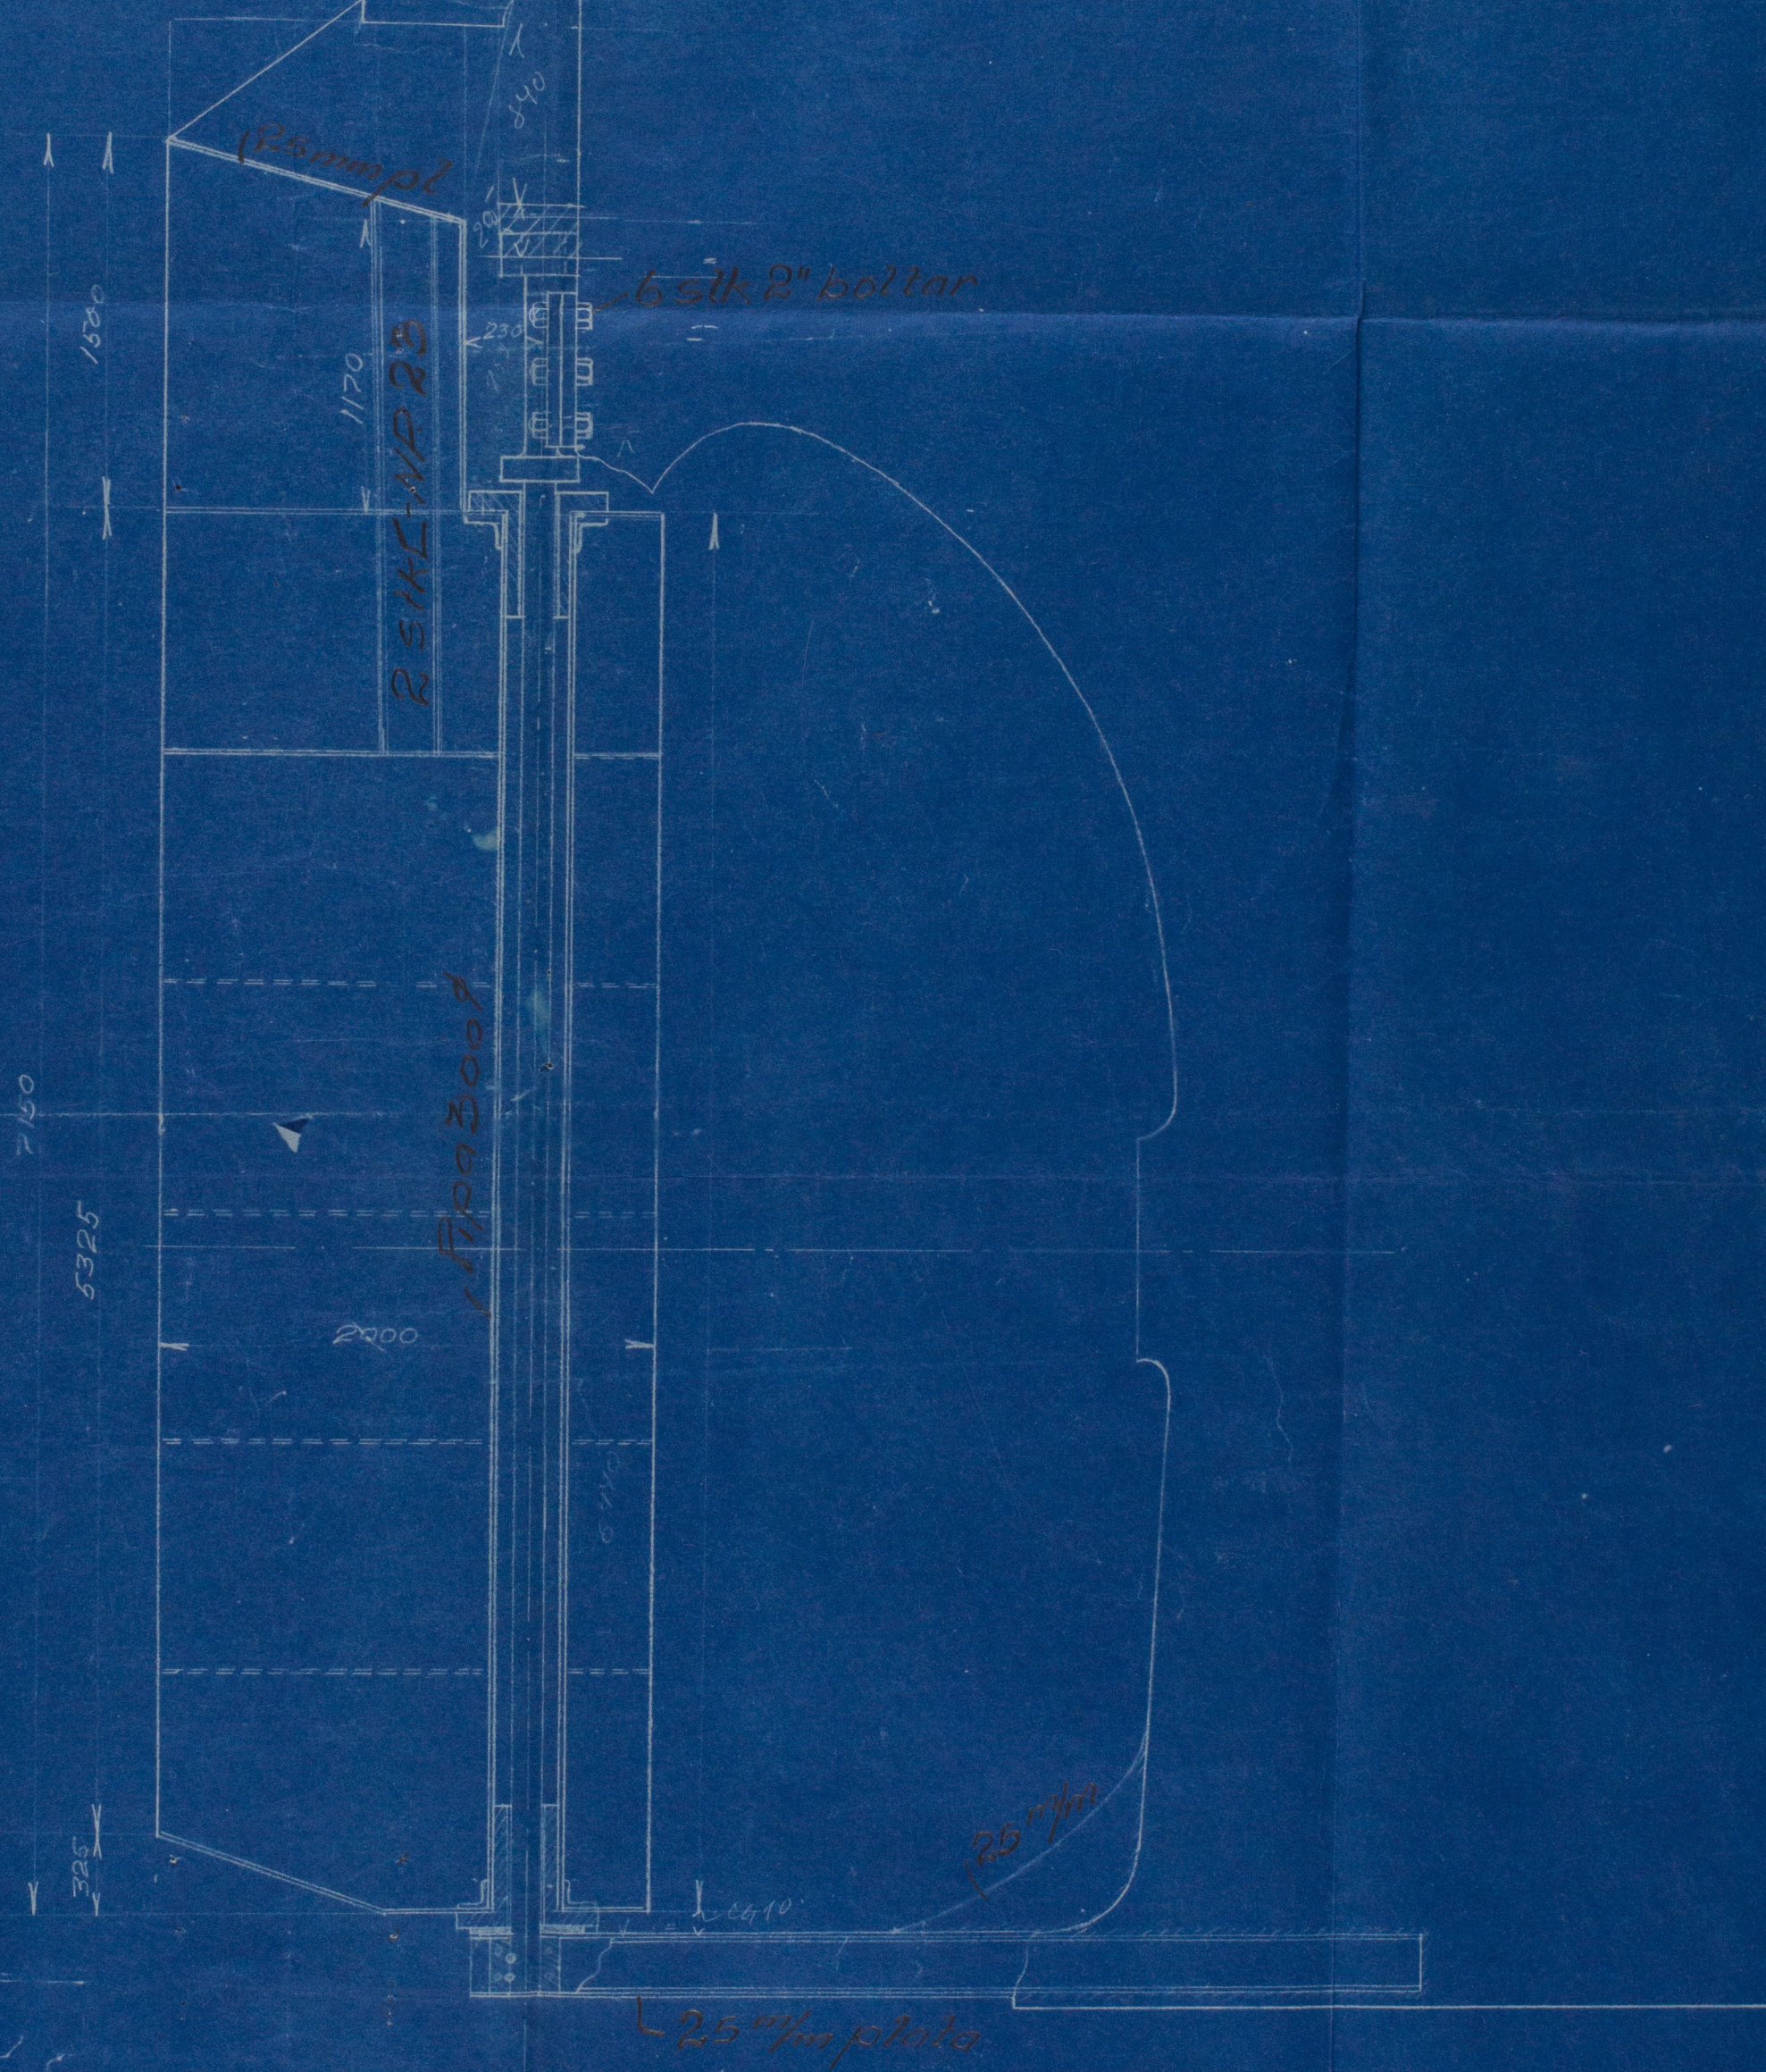

W256-0029

Persier

Rjk 1073.

W256-0009



© 2020

Lloyd's Register
Foundation