


SCALE 1" = 1 FOOT.

Particulars of 2 Boilers.

Heating surface of Tubes			sq ft
"	"	Horizontal	4440
"	"	Vertical	270
"	"	Comb. Chambers	487
"	"	Back Tube Plates	106

Total Heating Surface = 5,303 . .
Grate Surface (5'-6" bars) = 132 . .

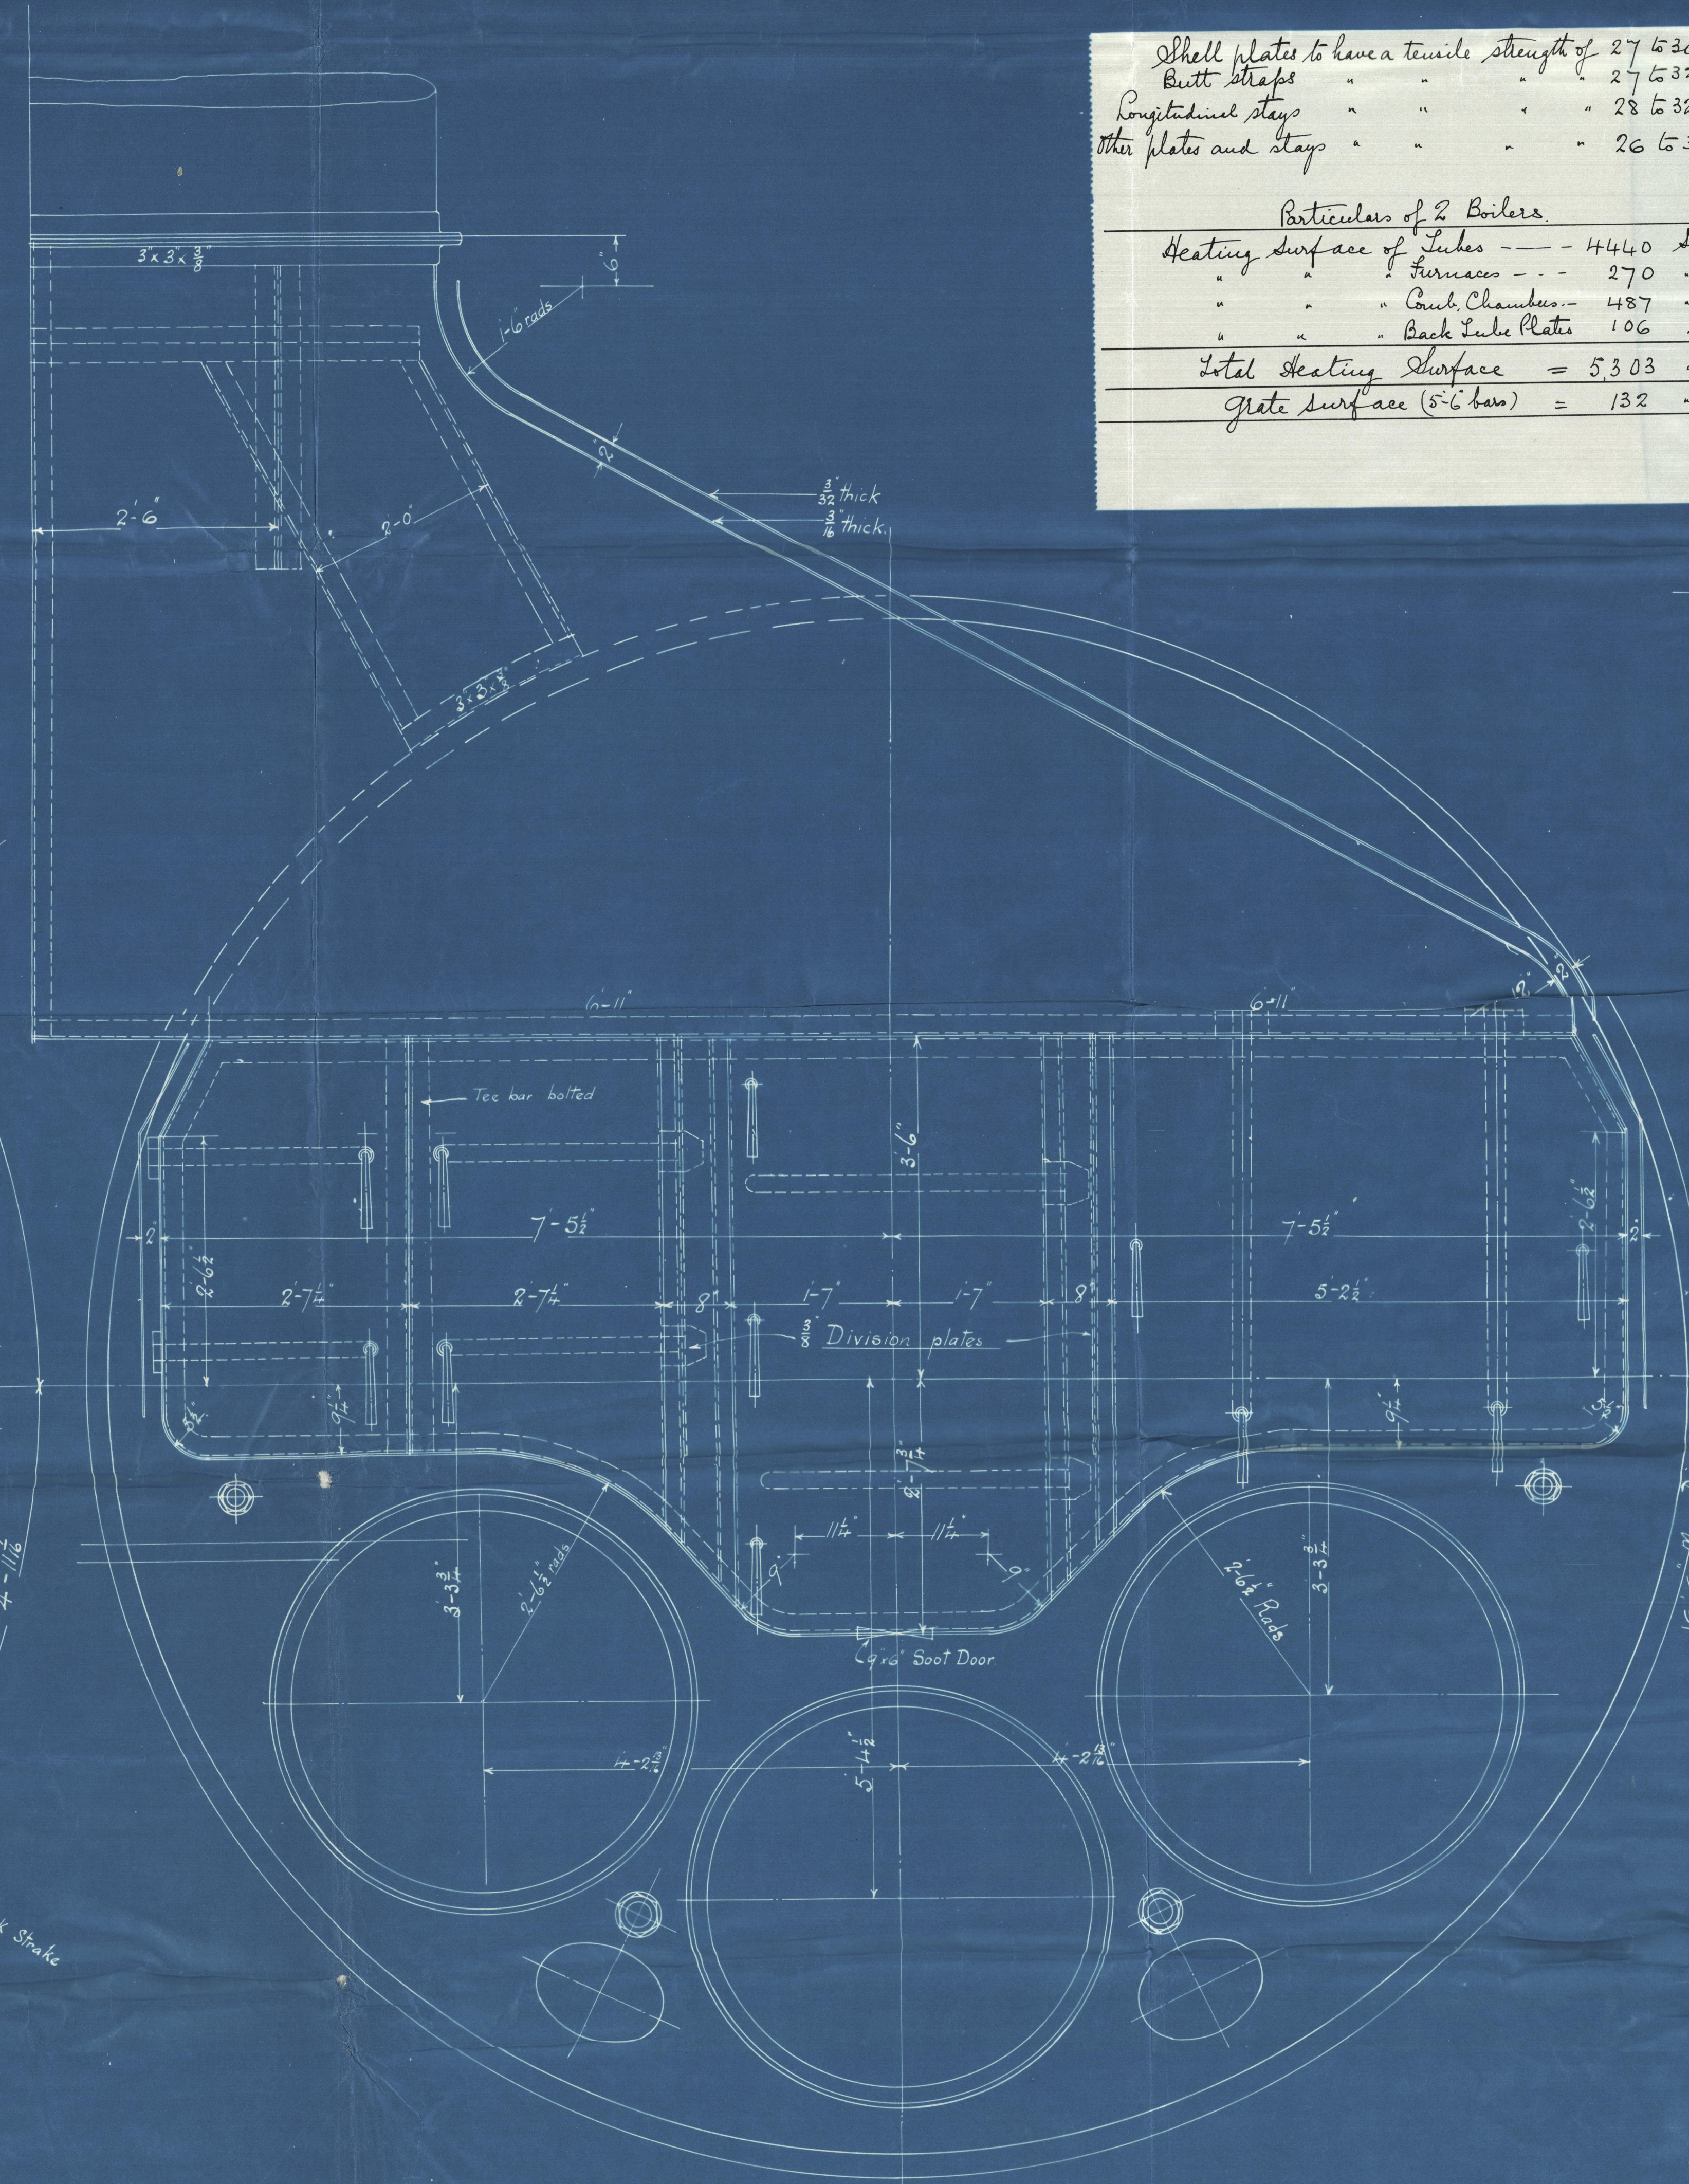

Nº 806.



W 256-0065






© 2020

Lloyd's Register
Foundation

Central Marine
Engine Works

Boilers 806

S.S. "Pensolver"
Hpl. 14442.

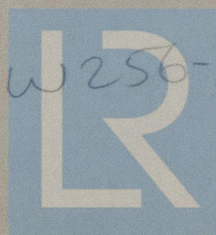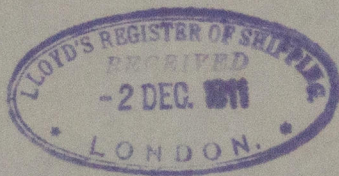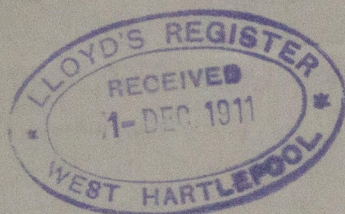

© 2020

Lloyd's Register
Foundation