


Nº 405 S.S. "ISTINA"

360'0" x 50'3" x 24'0"



Poof Deck

Bridge Deck

Forecastle Deck

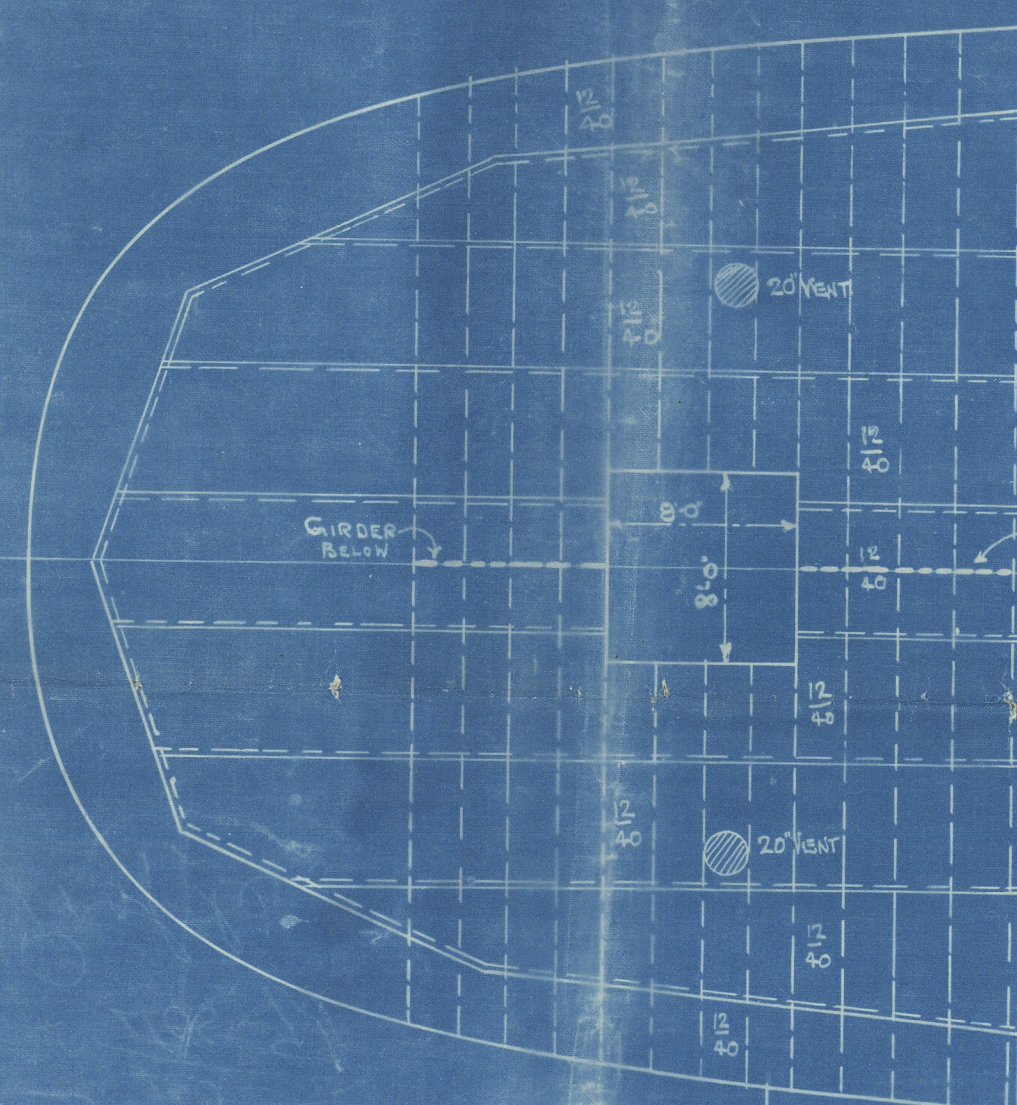

INTERCOSTAL & GUSSET AT HATCH CORNER

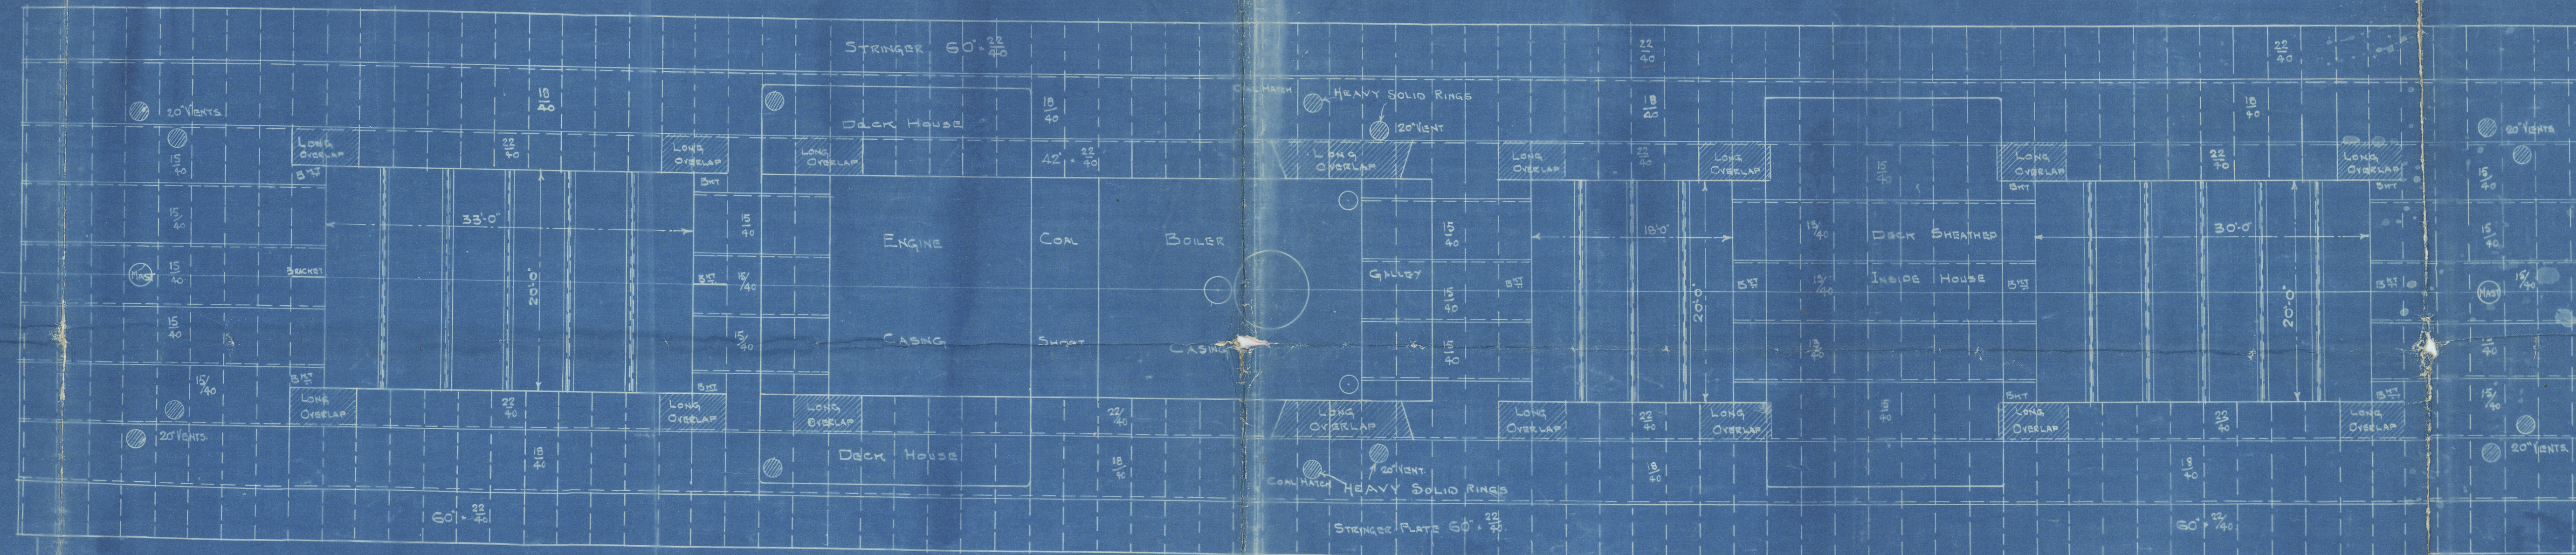
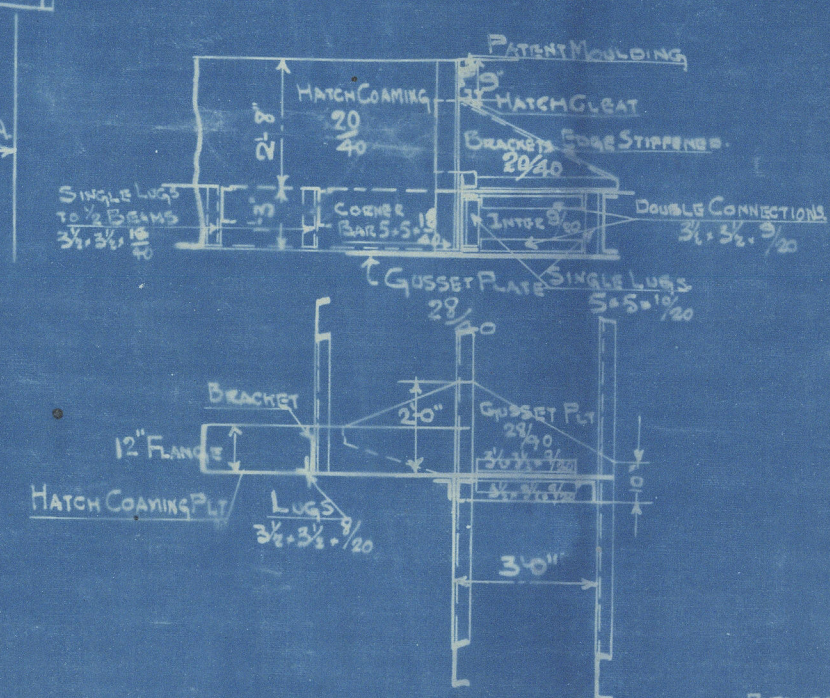


BRIDGE DECK BEAMS-THROUGH BEAMS 8'3" x 30' BA, 12 BEAMS 8'3" x 30' BA, PILES AT HATCH ENDS 12'3" x 30' CHAMBERS

PROFILE AND DECK PLANS

SCALE 1/8" = 1'0"

BEAMS 8'3" x 30' BA, 12 BEAMS 8'3" x 30' BA, PILES AT HATCH ENDS 12'3" x 30' CHAMBERS

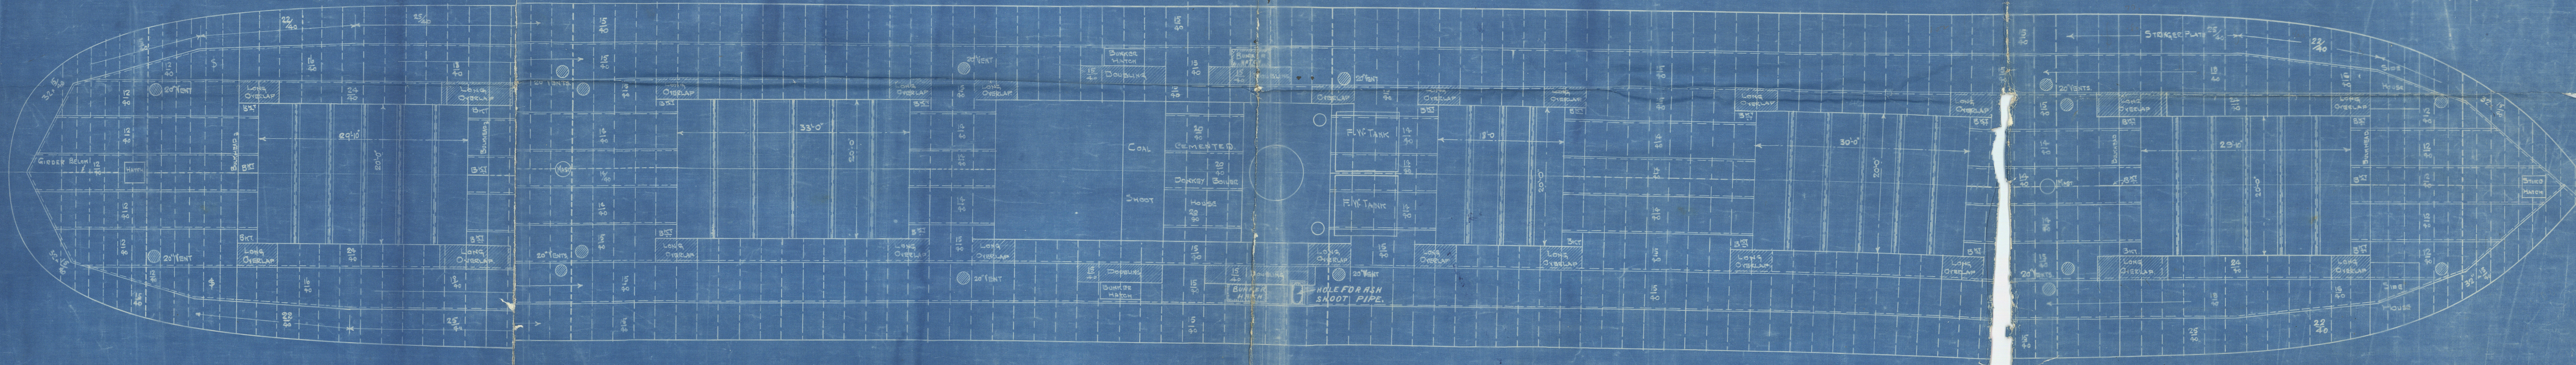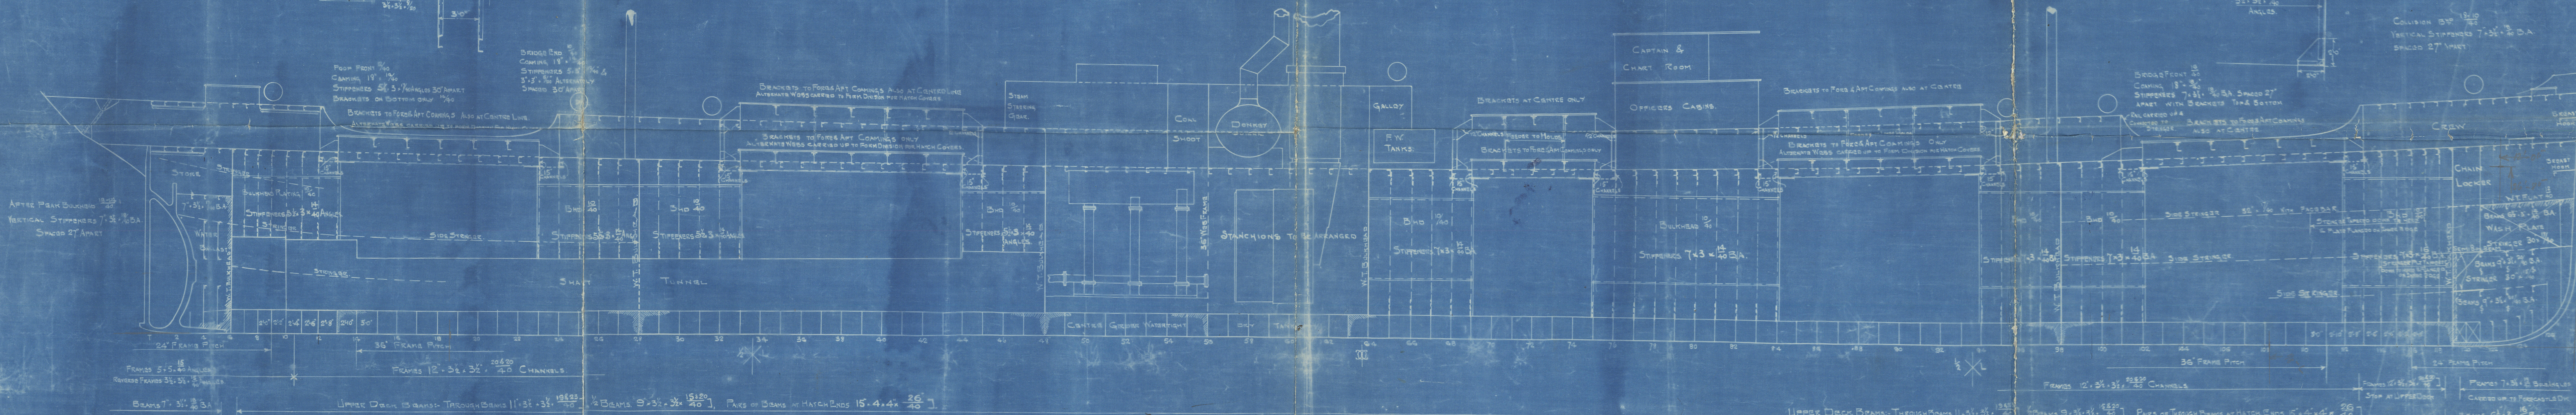

616
405
4-6-23

* "RADBURY" 4 BOR 4x

S/S "Istina" & Izrada

Profile and deck plans. Yri. 6690.

X

W258-0215



© 2019

Lloyd's Register
Foundation