



[Faint handwritten text, likely bleed-through from the reverse side of the page.]

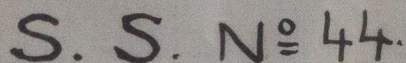

SKETCH OF FRAMES AND STRINGERS.

SCALE $1/2$ INCH = 1 FOOT.

5.6.83

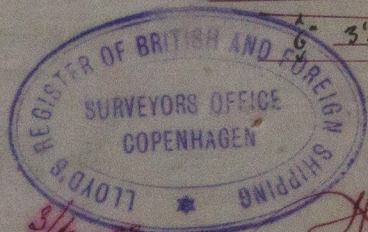

29/5.03


Maureen

W263-0030

Sketch of Frames & Stringers

Hjortholms Byggekøp Skibets

Yard No. 44.

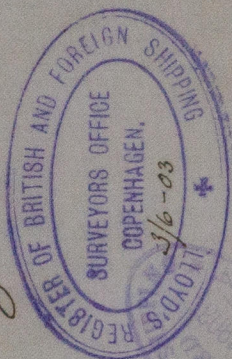

W263-0030



SKETCH OF FRAMES AND STRINGERS.
SCALE 1/4" = 1'.

PLATE 19" x 8 1/2"
ANGLES 6" x 6" x 10"

PLATE 19" x 8 1/2"
ANGLES 6" x 6" x 10"

PLATE 19" x 8 1/2"
ANGLES 6" x 6" x 10"

DOUBLE ANGLES
11 1/2" x 11 1/2" x 10"

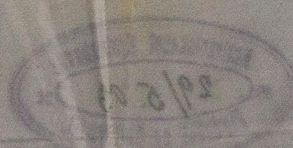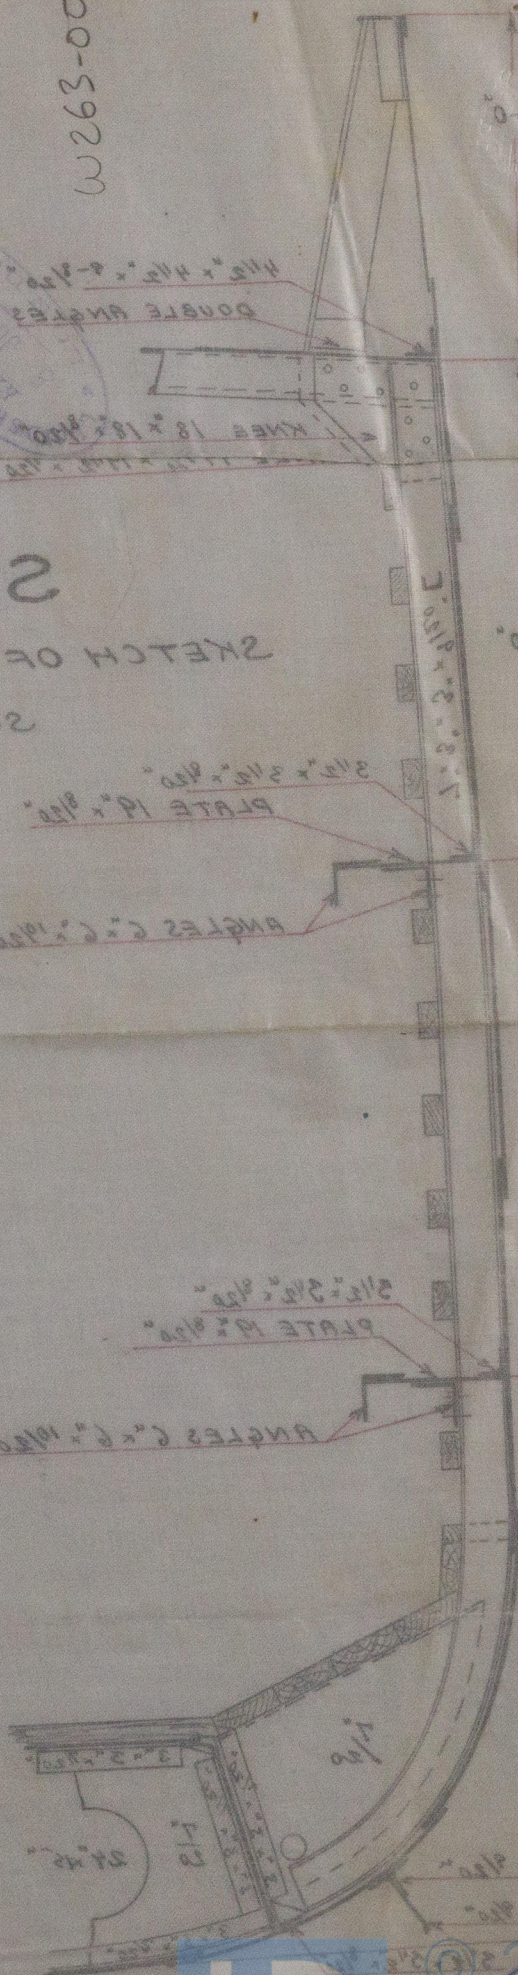

W263-0030



Lloyd's Register
Foundation