


—SCALE $\frac{1}{8}" = 1$ FOOT.—

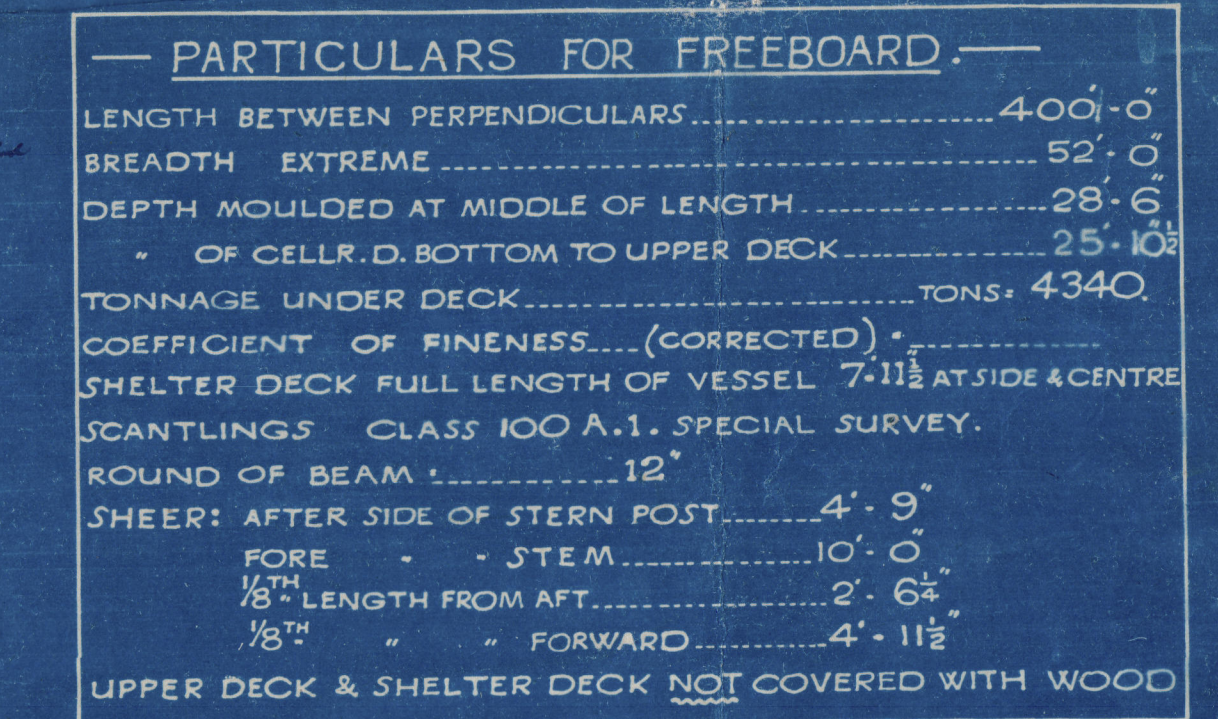

JOHN READHEAD & SONS LD.,
SHIPBUILDERS &C,
SOUTH SHIELDS.

bbh.
18-2-19.

Profile + Deck Plan

Mos 462-3-4

J. Readhead & Sons Ltd



S. S. TREVORIAN

NEWCASTLE ON TYNE.

Report No. 43688

S. S. TREBARTHA.
NEWCASTLE ON TYNE.

Report No. 73920

S. S. TREDINNICK
NEWCASTLE ON TYNE.

Report No. 74146



© 2020

W265-0118

Lloyd's Register
Foundation