

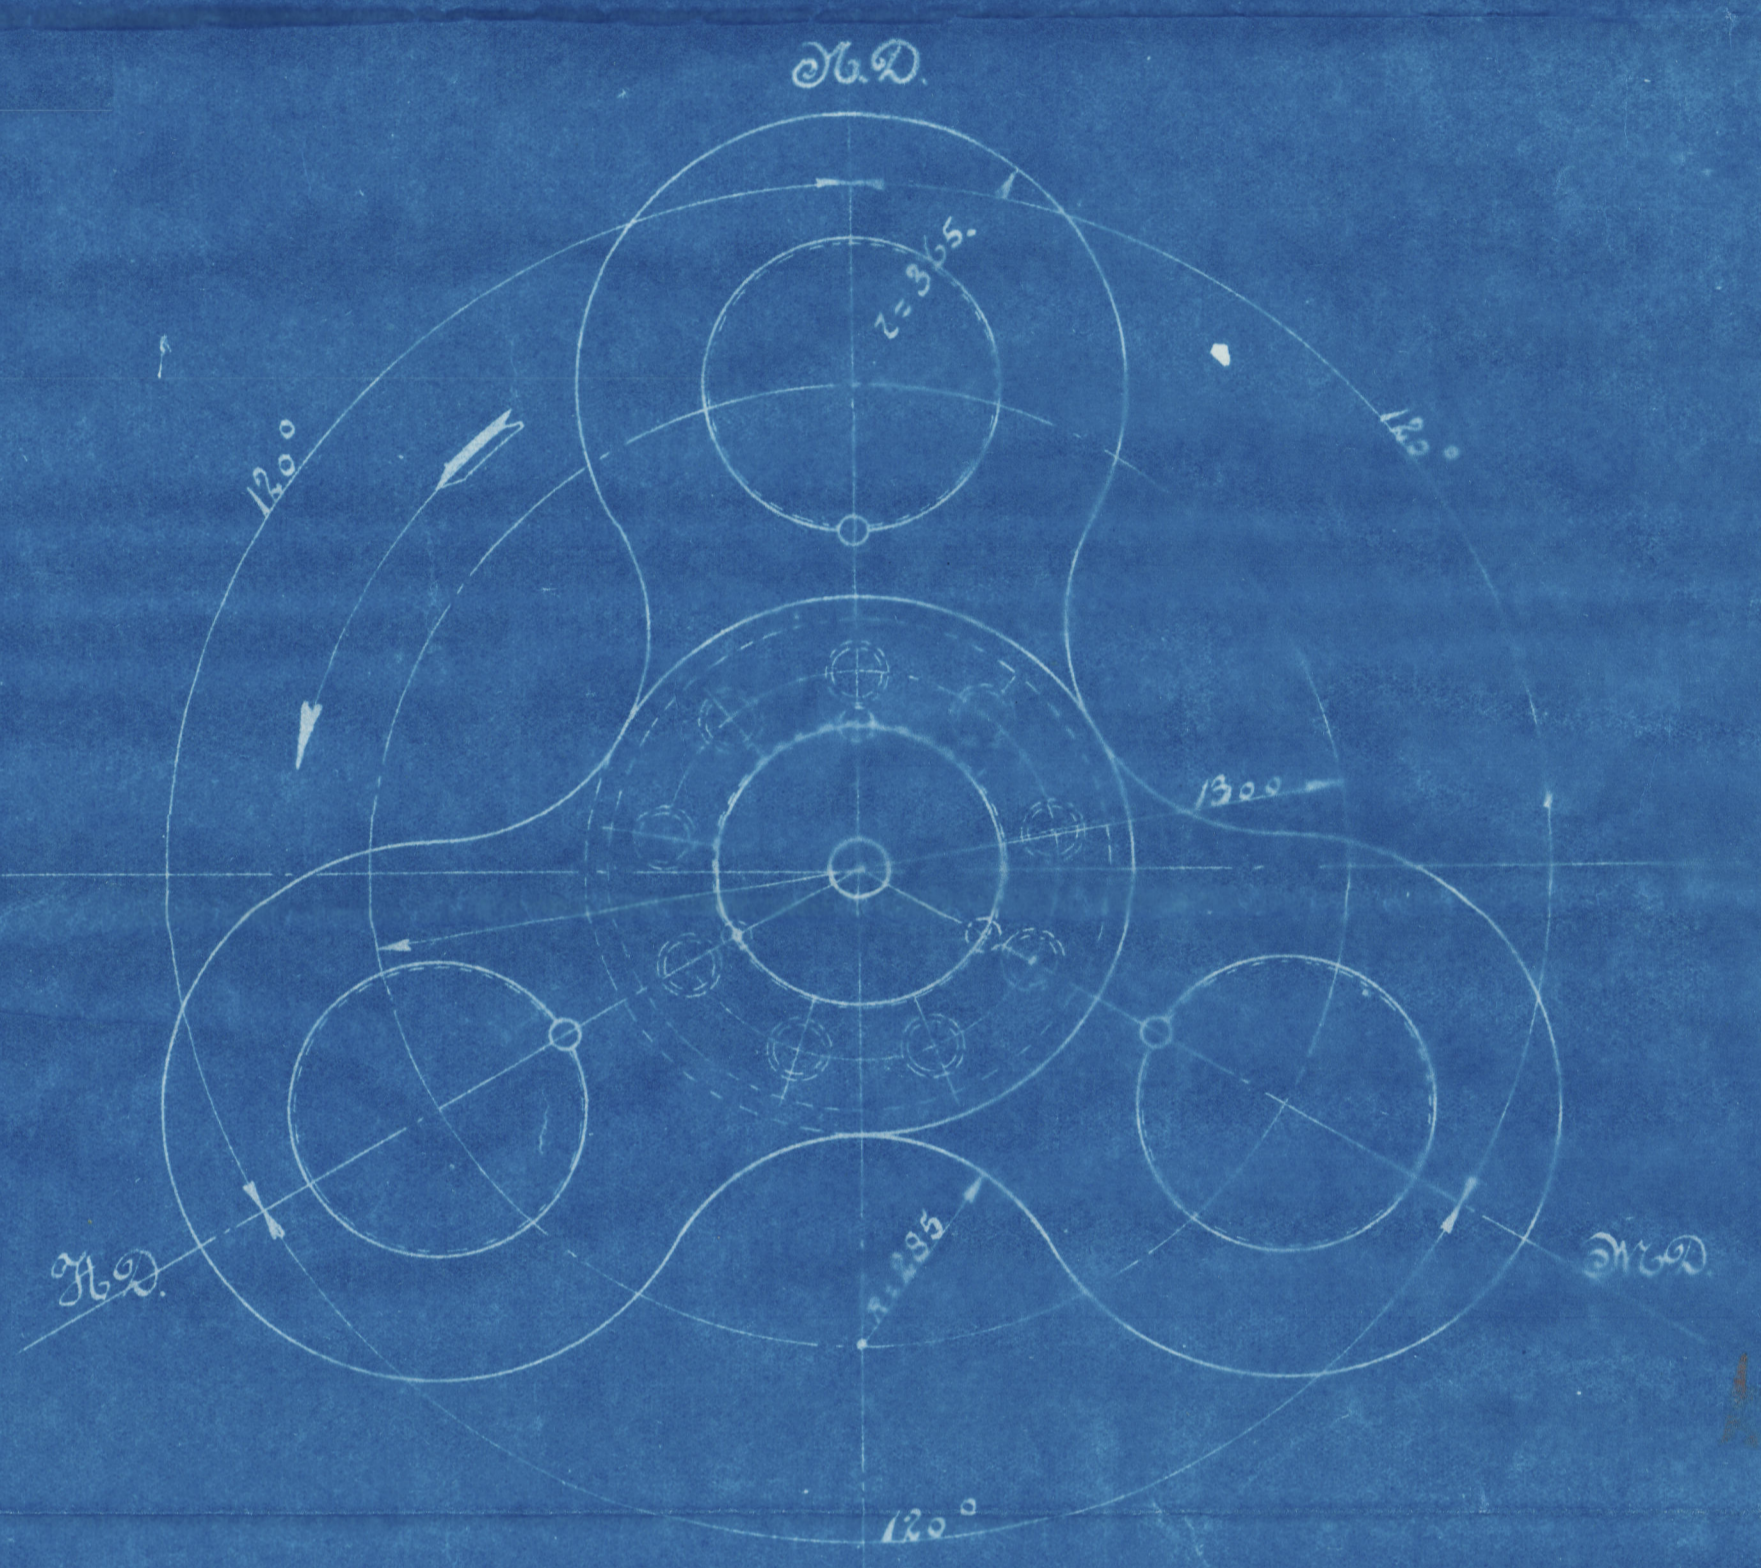


10/3/5

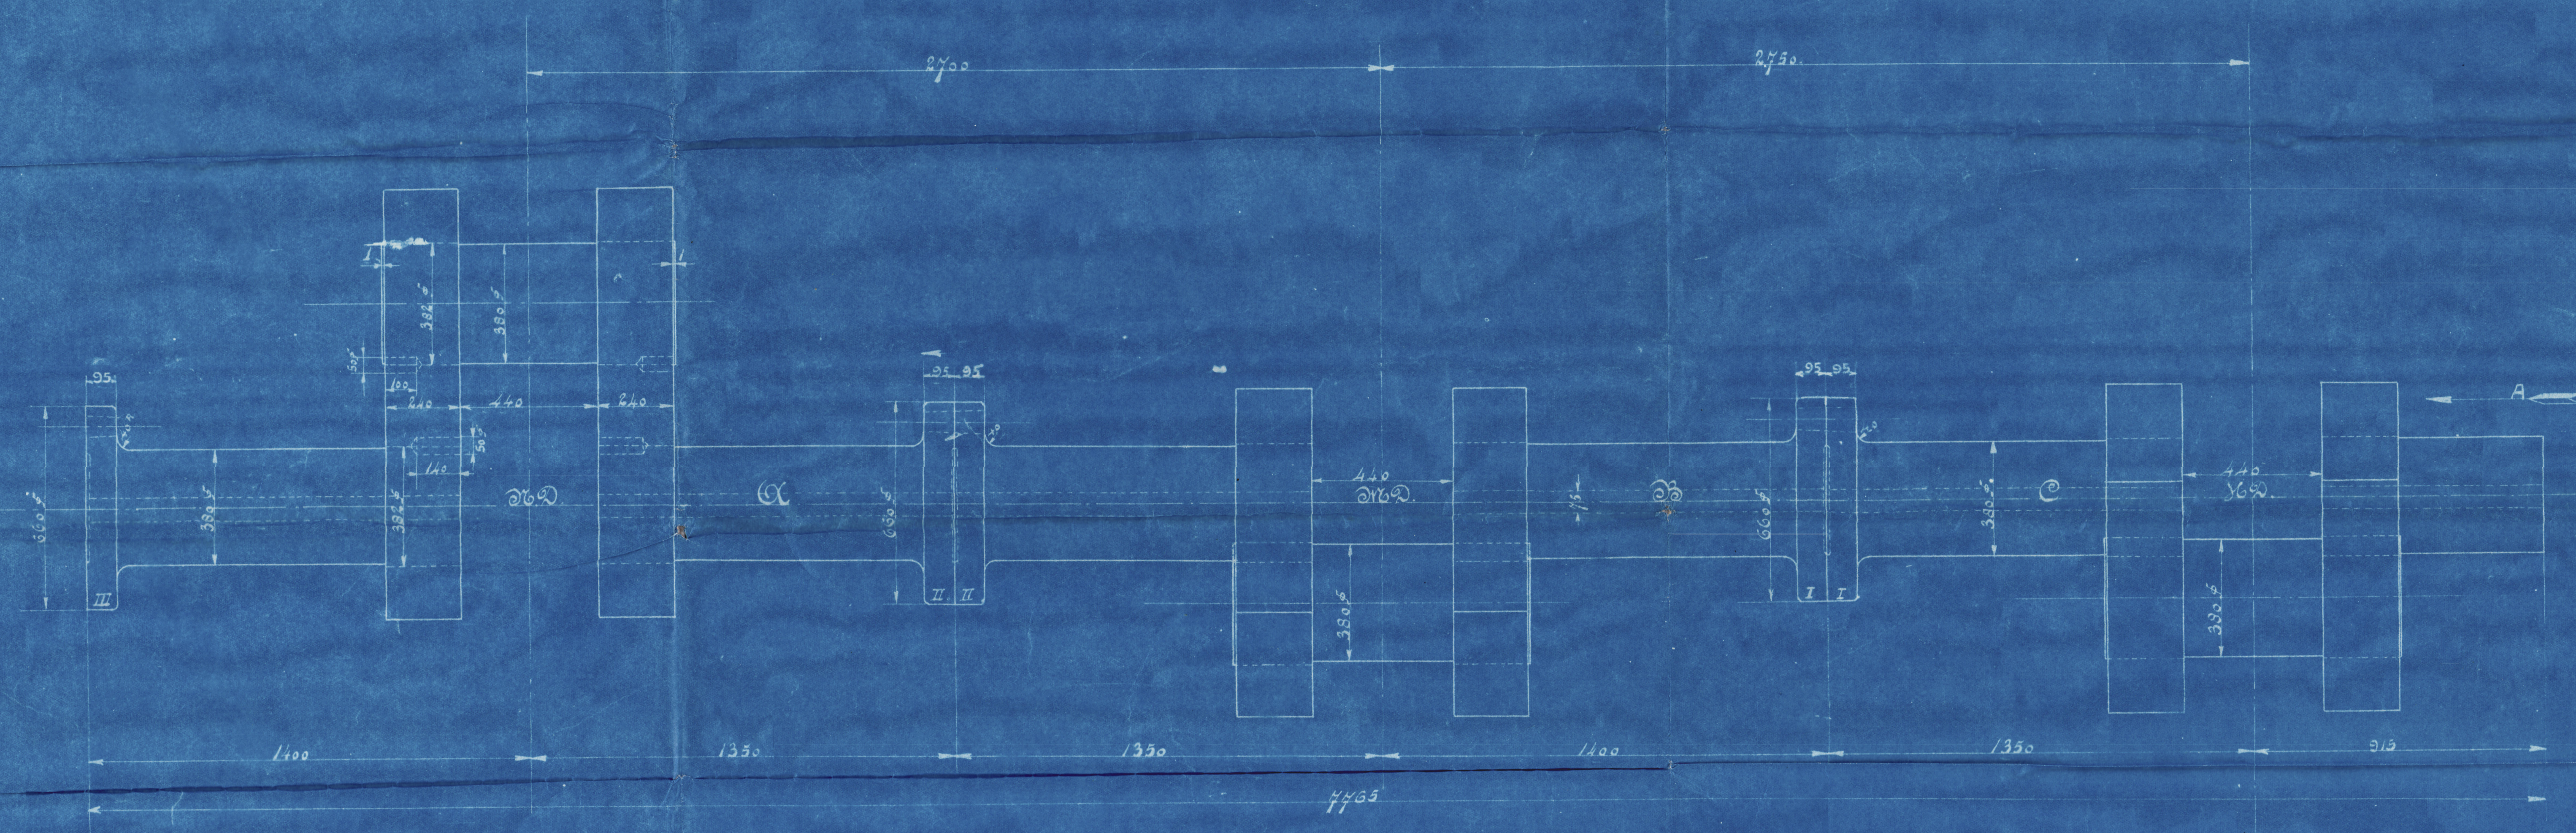


Cylinders 700 x 1150 x 1800 mm
Stroke 1300 mm
Boiler pressure 12,05 kg/cm² = 100 lb/in²

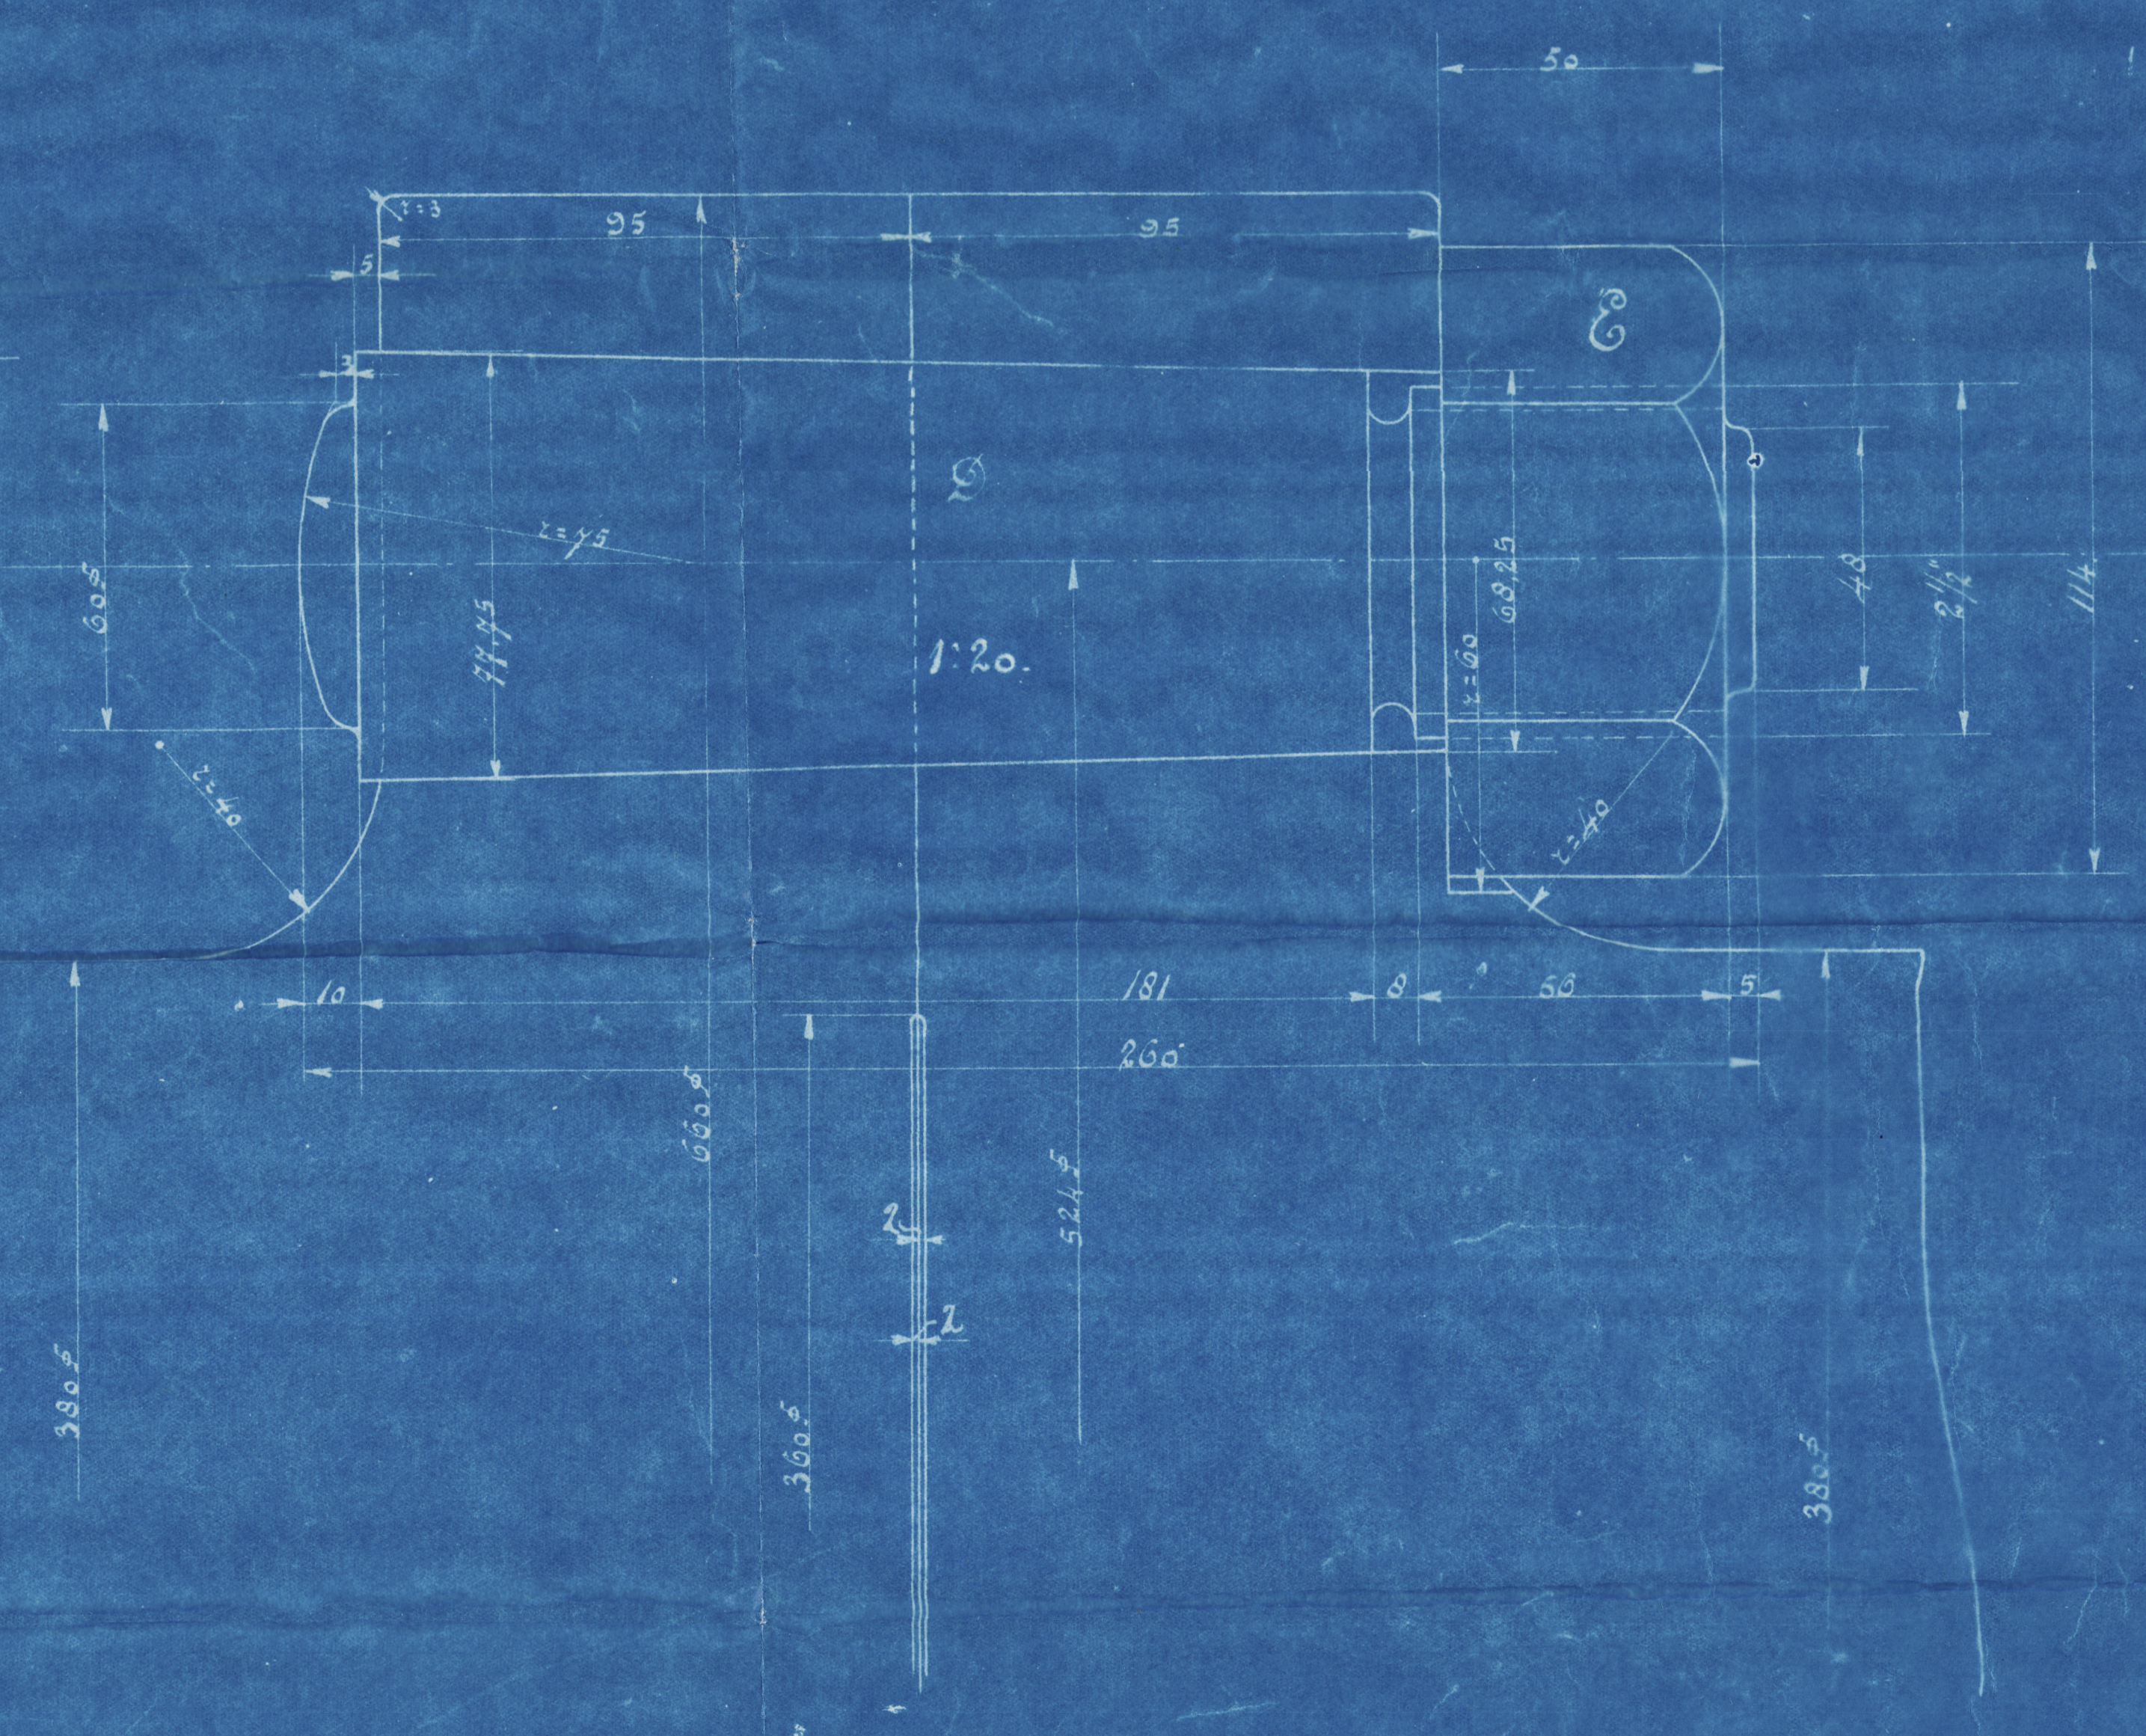

10/3/5




Ijialak.

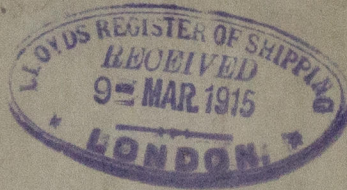

Werkspoor

Crankshaft

S.S. No 146.

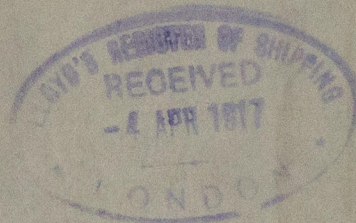

Ijialak

Atms. 7285

W265-0141



© 2020

Lloyd's Register
Foundation