


10/3/15



9.8.15-

Cylinder Diam: 400 x 150 x 880 mm.  
Stroke 1300 mm.  
Boiler Pressure 180 lbs.  $Q = 12.65$  H.P. / m.  
Propeller Diam. 19' - 6" = 5490 mm.

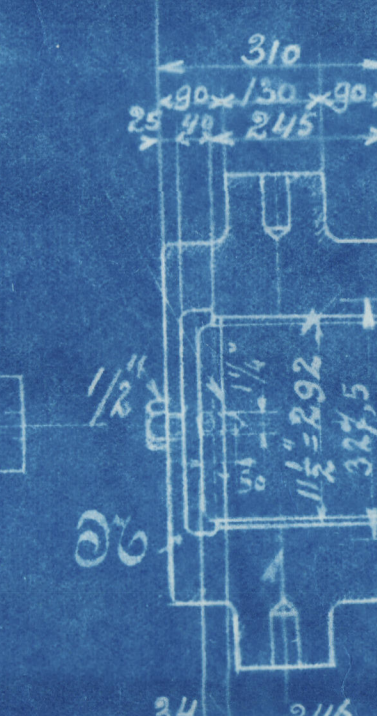

4 Jysialak<sup>4</sup>  
Werkspoor.

Intermediate. thrust & Crank  
shafts

S. S. N<sup>o</sup> 146.



Jysialak

Atms. 7285.

W265-0142



© 2020

Lloyd's Register  
Foundation