


PROFILE & DECK PLAN ~ STEAM SCREW TRAWLERS ~ NOS. 1203-4-5 ~ 175'-0" B.P. x 30'-0" MLD. x 16'-0" MLD. ~ TO CLASS 100.A.I. STEAM TRAWLER

SCALE $\frac{1}{4}$ IN = 1 FT.

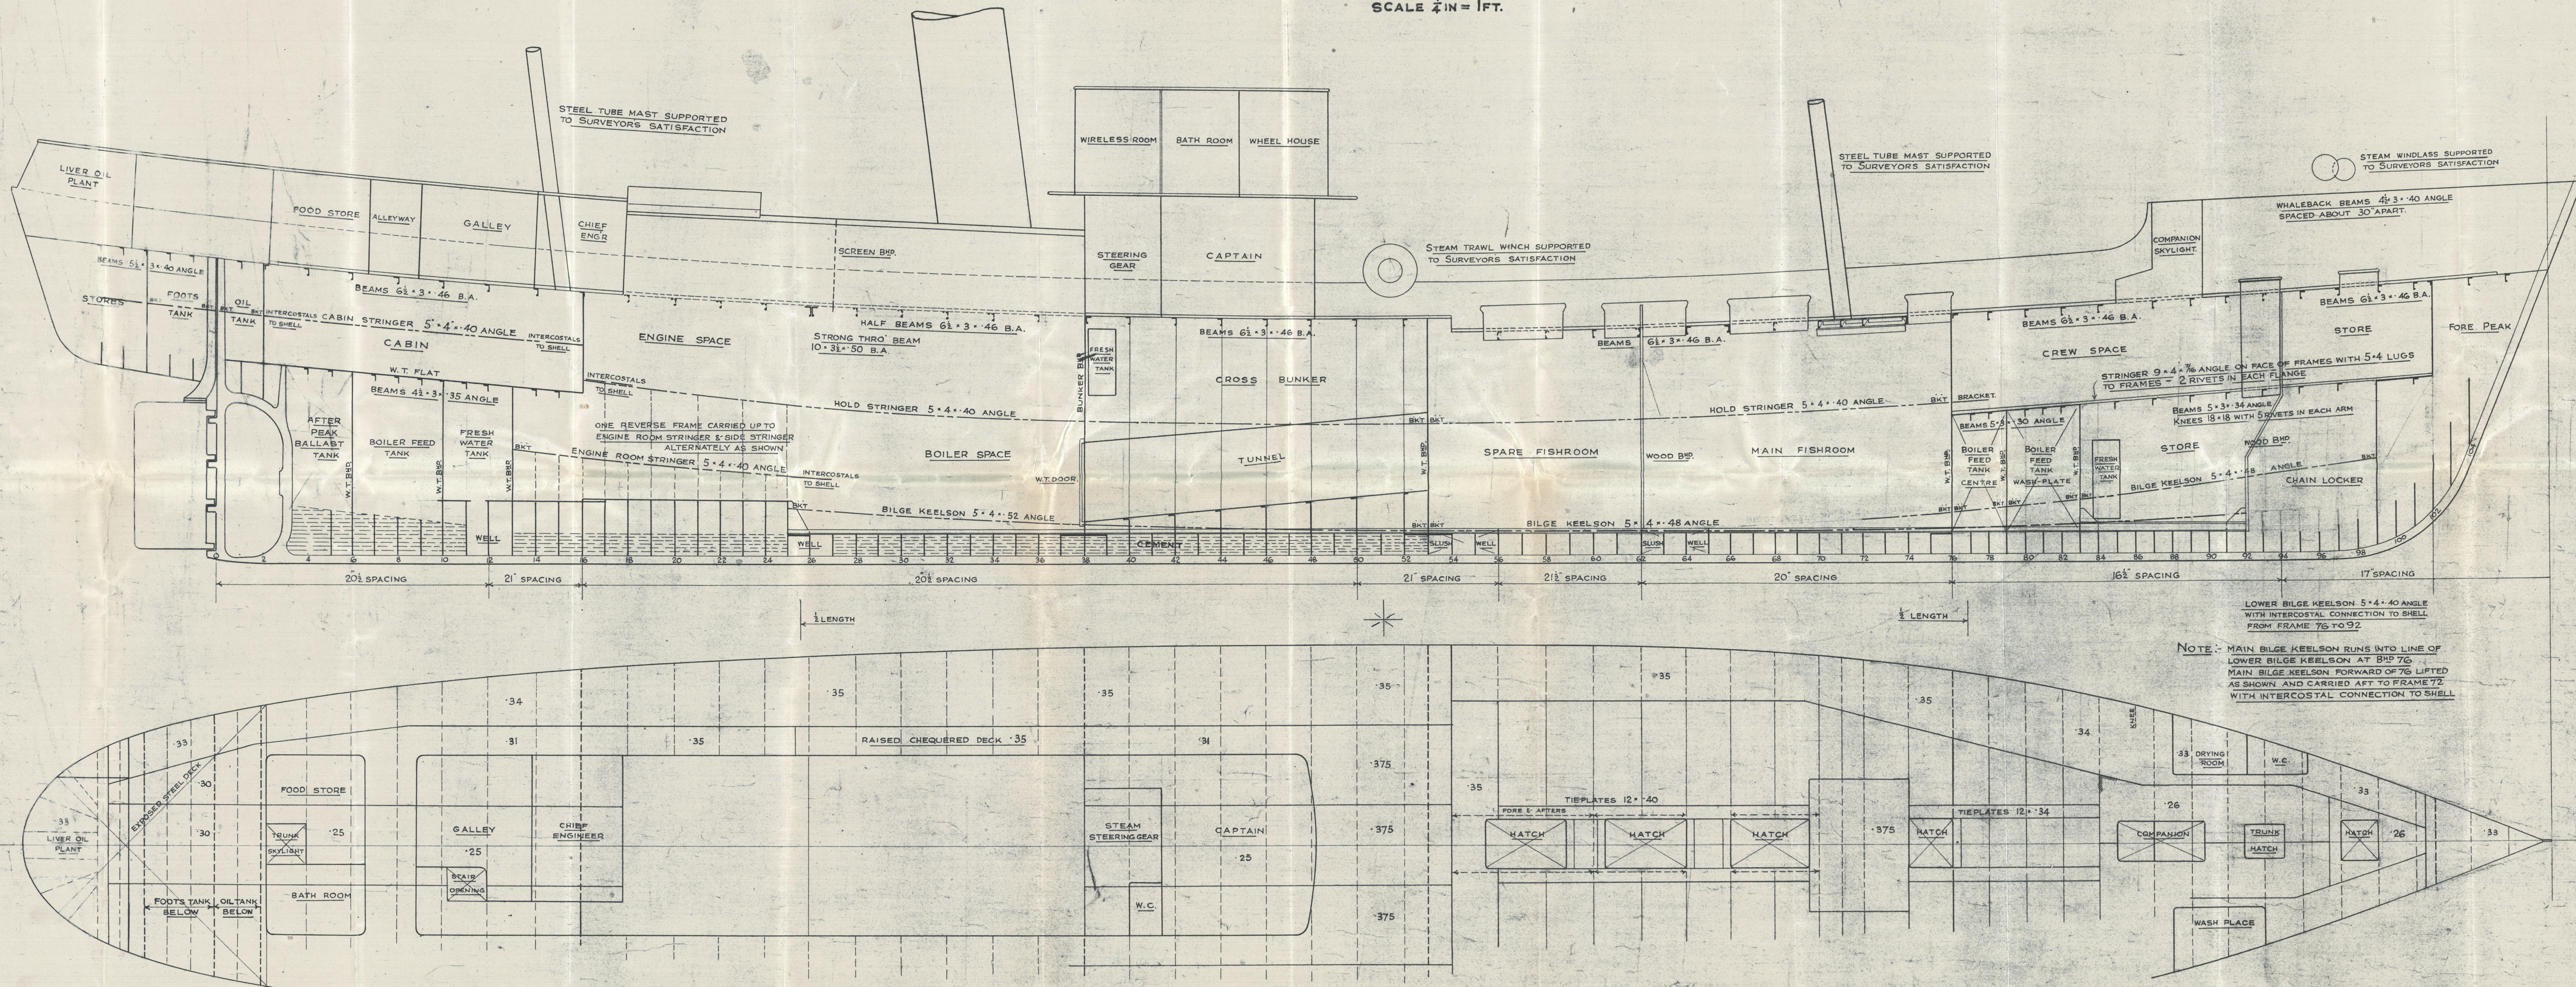

PLAN No. 3564

FOR ENCLOSURE TO

Messrs. Lloyd's

Register

FROM

COCHRANE & SONS, LTD.

SHIPBUILDERS, SELEY.

DATE


29.39

S.S.

Cape Passaro

HULL REPORT No.

50266

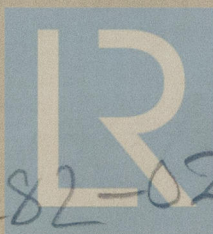

© 2020

Lloyd's Register
Foundation

W282-0254