

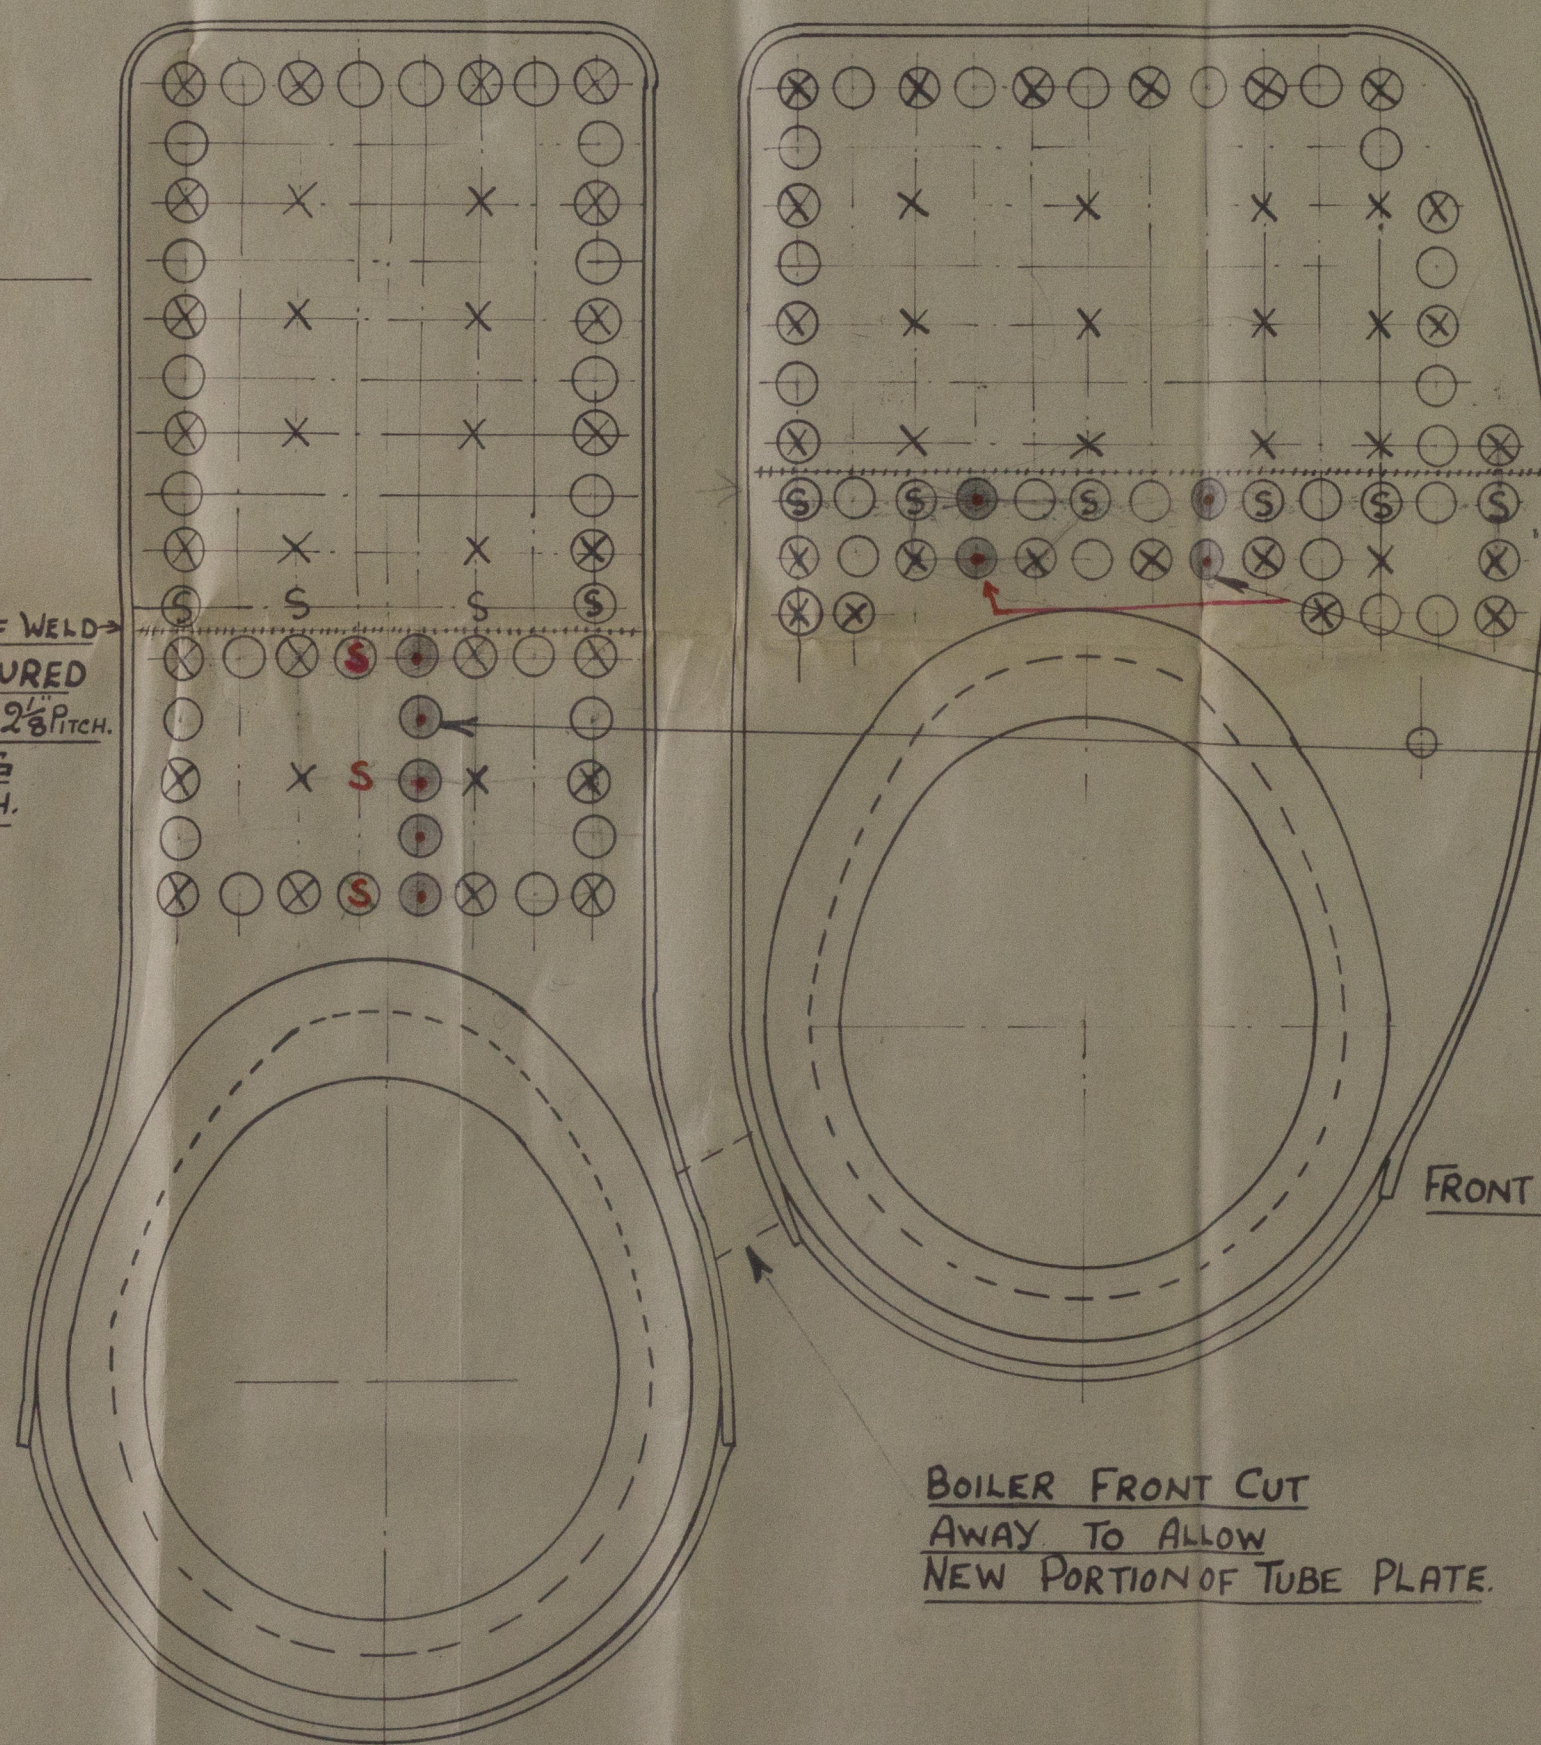


17 AUG 1939

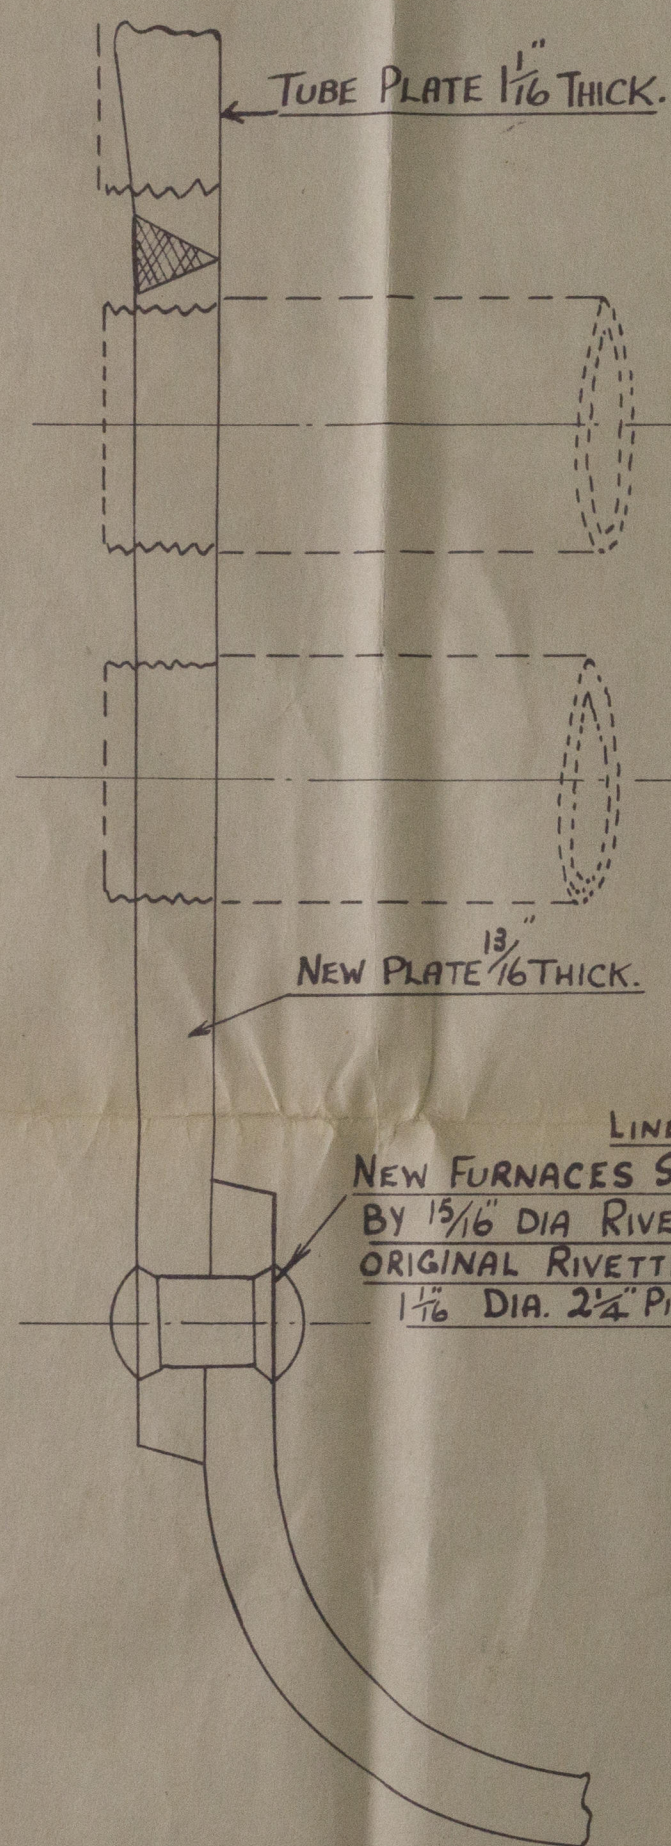


S/S. "MATAKANA"

TUBE PLATE REPAIRS
IN MAIN BOILERS.

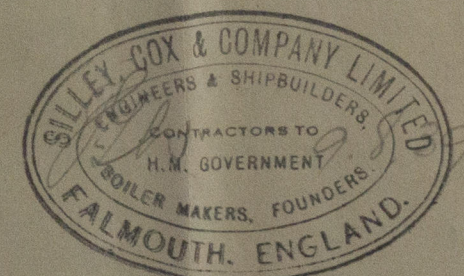

ARRB Jmm 15/8/39

DR. No. 12665.

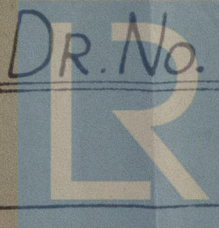

W284-0046

S.S "MATAKANA"

MODIFIED PROPOSALS FOR
REPAIRS TO BOILERS.



© 2019

Lloyd's Register
Foundation

W284-0046