



Main Gear Shaft 15" dia  
 Thrusts 14" ---  
 Intermediate 13 1/4" ---  
 Screw shafts 14 3/8" --- (continuous line)  
 Prop (3 blades) ---

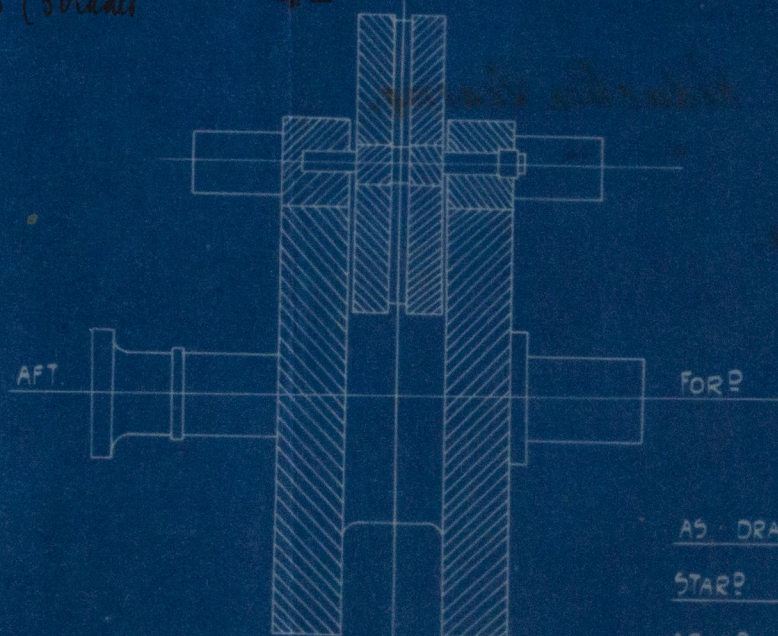


AS DRAWN FOR PORT

STAR? GEAR CUT SIMILAR

STAR? ROTATION IN OPPOSITE DIRECTION.

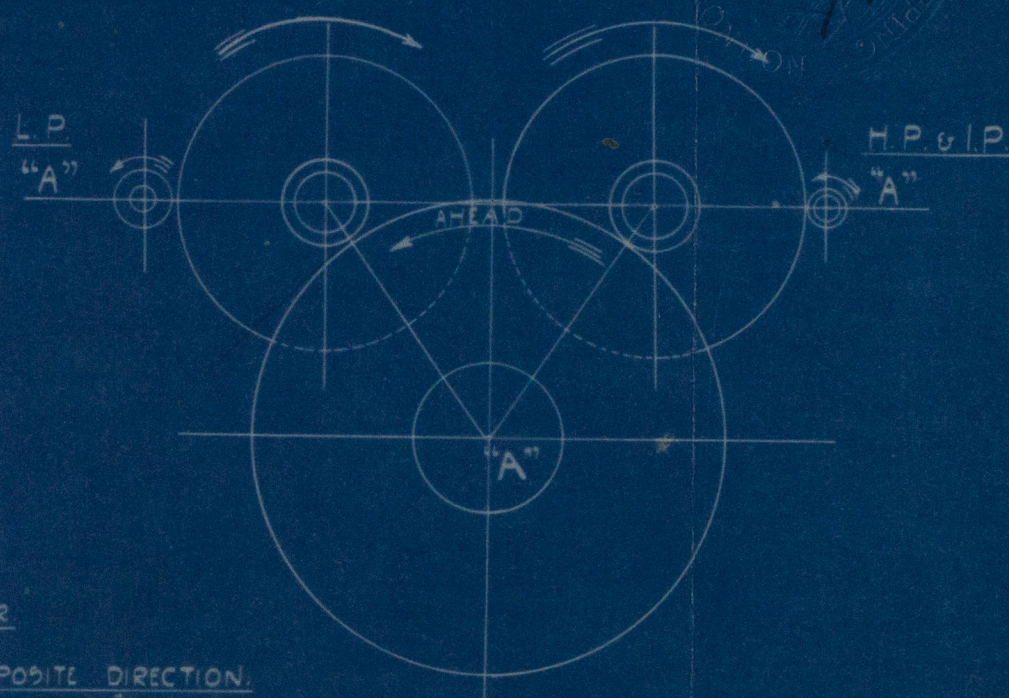

VIEW LOOKING FORW?

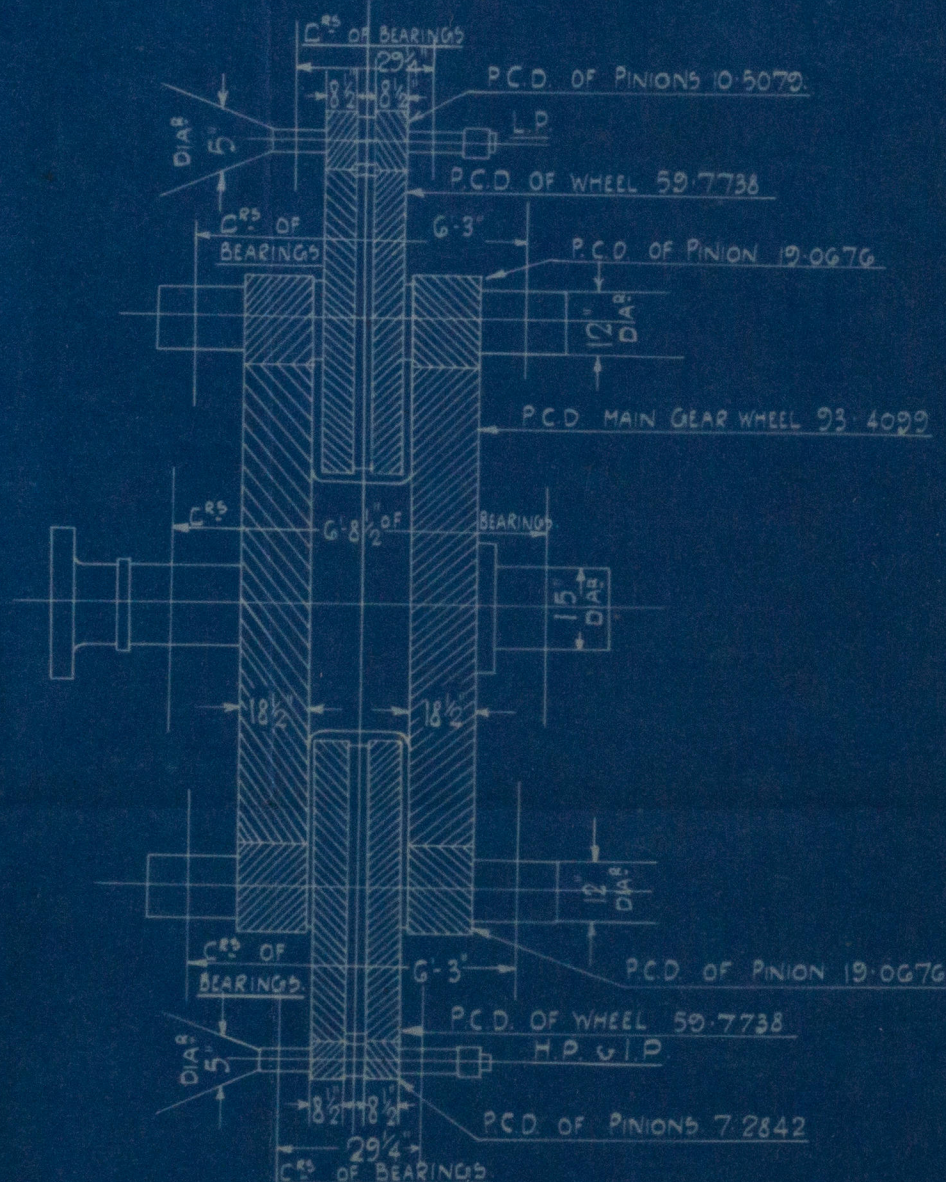

PLAN ON LINE "A.A.A"

TWIN SCREW STEAMER NO 474

DOUBLE REDUCTION GEARING

SCALE 3/8" = ONE FOOT

L.P.  
 26/3/20



© 2019

Lloyd's Register Foundation




A. Stephens & Sons. 474.


T.S.S. "Matakana"

Double Reduction Gearing.

2<sup>nd</sup> Plan.

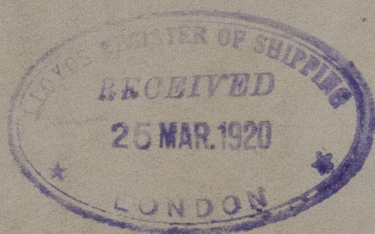

GLASGOW REPORT No. 41350.

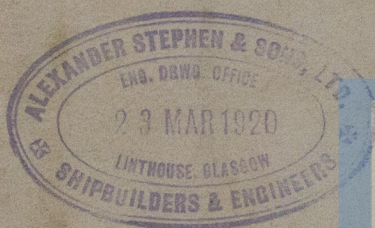

© 2019

Lloyd's Register  
Foundation

W284-0058