


x  
Shifting

for

Messrs. A/s. Büchseintu & Wain:

yard no. 646.

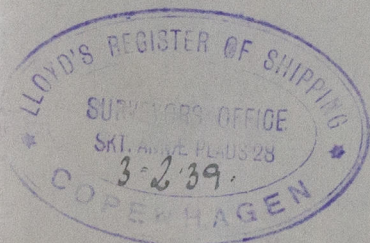

M/s Adelaide Star of London  
Copenhagen Report No 11279.

W292-0036




© 2019

Lloyd's Register  
Foundation



306146

10 FEB 1939

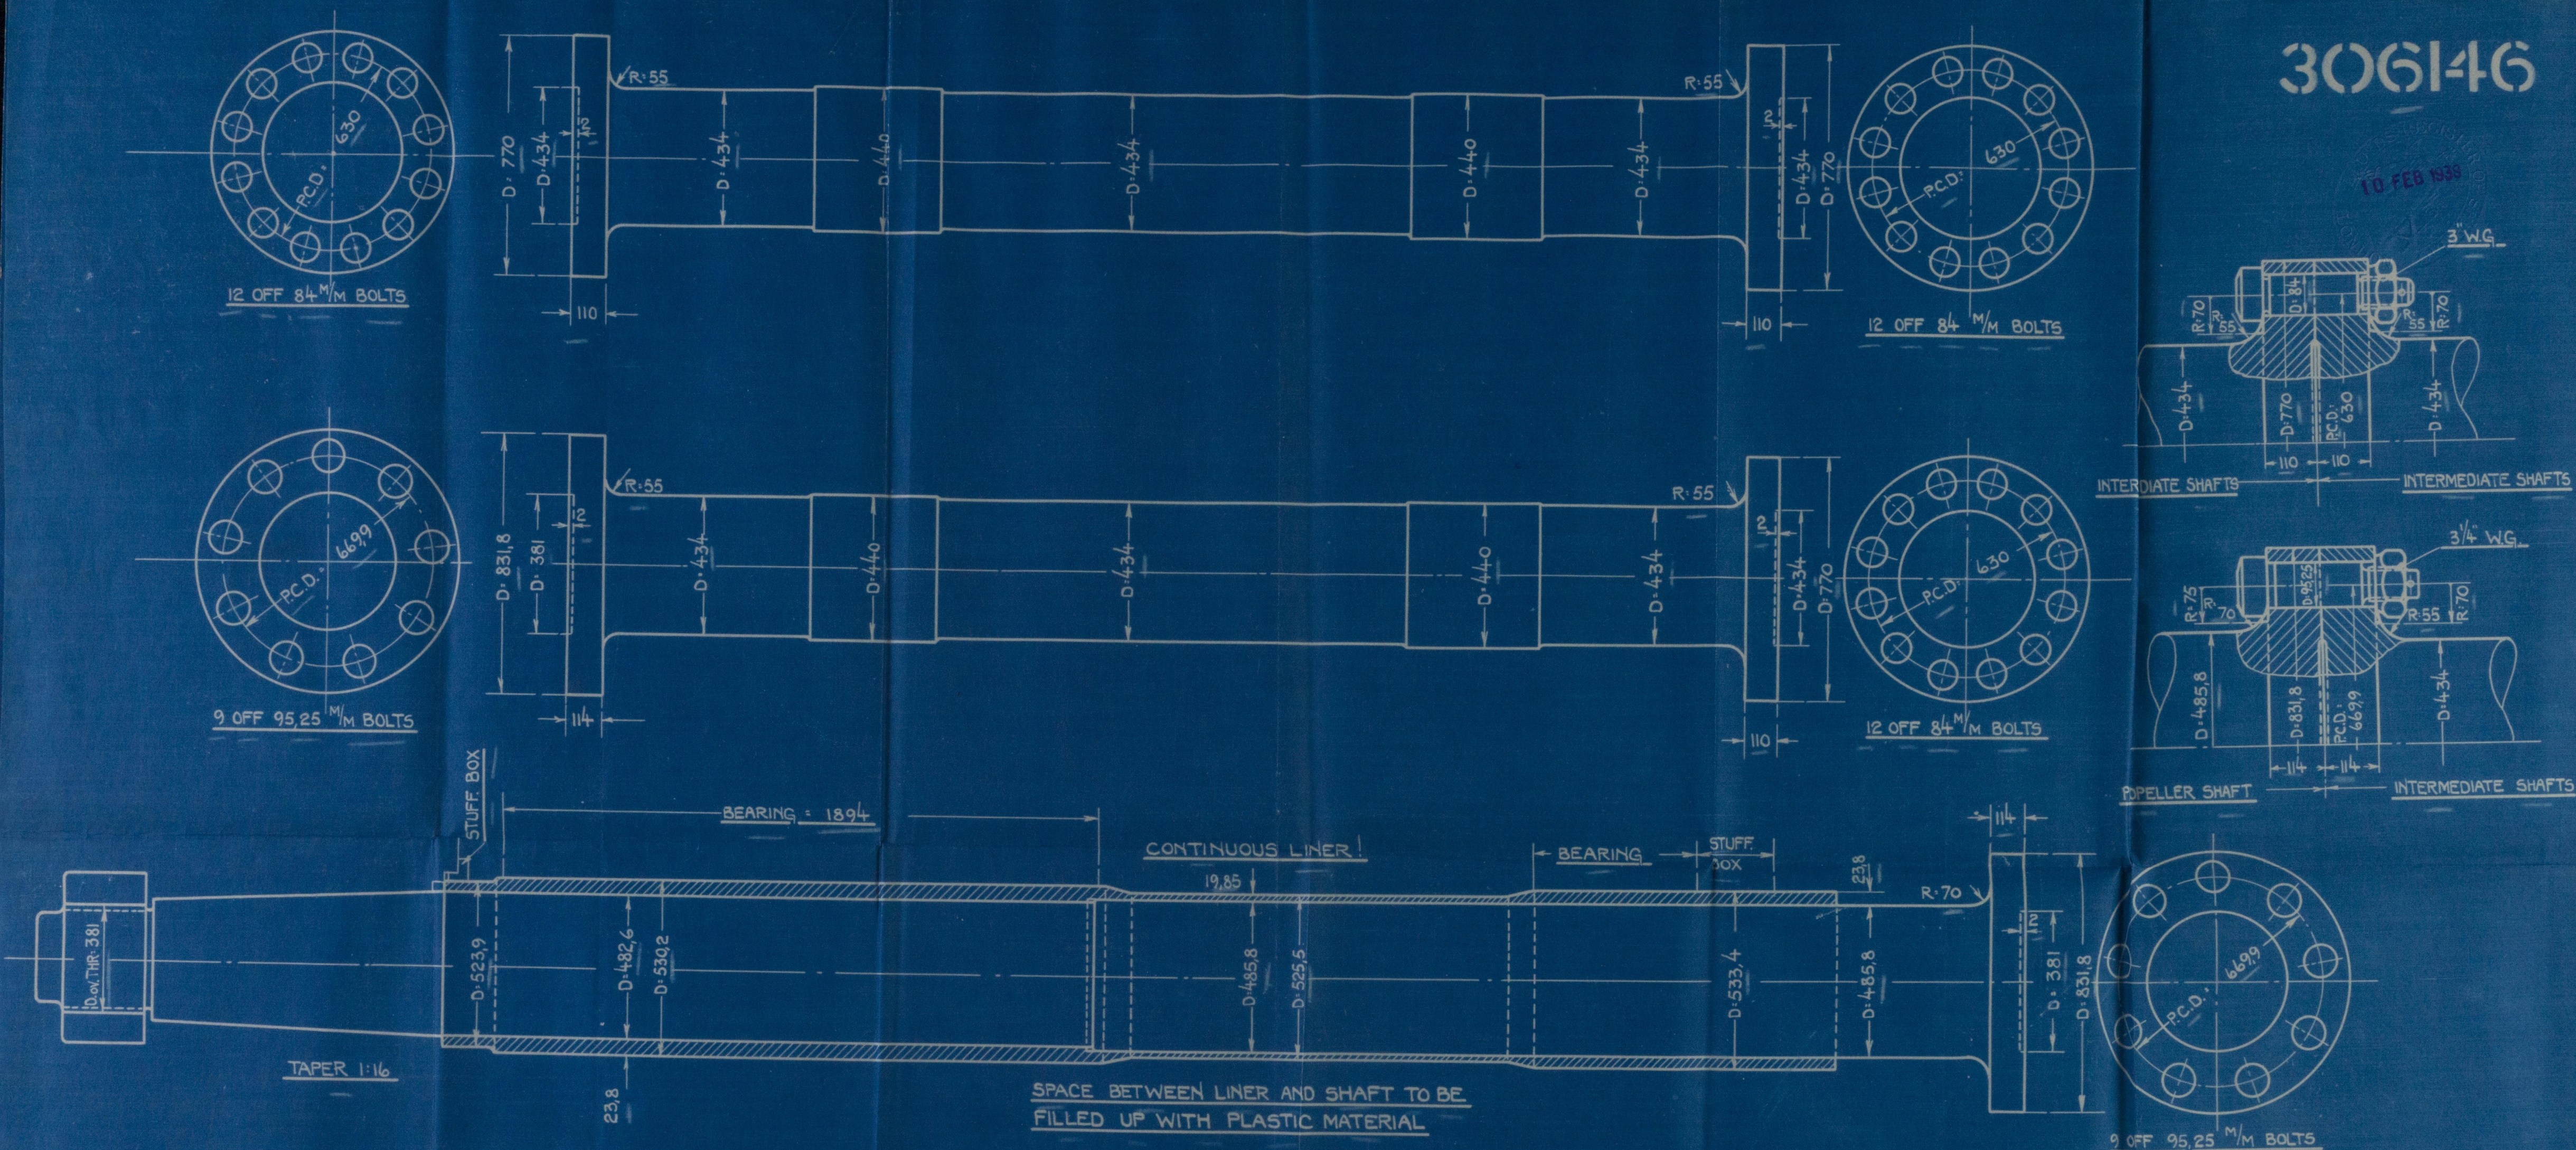

## SHAFTS FOR YARD N° 646

6 CYLINDER TWO STROKE CYCLE DOUBLE ACTING DIESEL ENGINE WITH AIRLESS INJECTION.

CYL. DIAM. = 620 M/M

STROKE = 1400 M/M

B.H.P. = 6900

REVS. PR. MIN. = 115

MAX. PRESS = 49 KG./CM<sup>2</sup> P<sub>i</sub> = 6.3

DIAM. OF PROPELLER = 5410 M/M

G.D.<sup>2</sup> FOR ROTATING BALANCE WEIGHT OF CRANKSHAFTS = 57680 KG.M<sup>2</sup>

" " " " " " TURNING WHEEL = 10000 KG.M<sup>2</sup>

TOTAL G.D.<sup>2</sup> = 67680 KG.M<sup>2</sup>

W.H.  
8/2/39

AKTIESELSKABET  
BURMEISTER & WAIN'S  
MASKIN & SKIBSBYGGERI  
19 N° 306146