

2/

Ordrskrift for 8-cyl.  
auxiliary Diesel engine


to be constructed by

**AKTIESELSKABET  
BURMEISTER & WAIN'S MASKIN- OG SKIBSBYGGERI**

for their yard no. 646.

21-1-39.

1/8 Adelaide Star of London  
Copenhagen Repat No 11279.


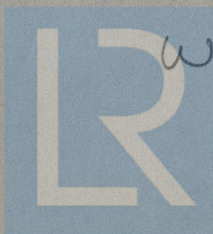


W292-0037

Lloyd's Register  
Foundation




147070

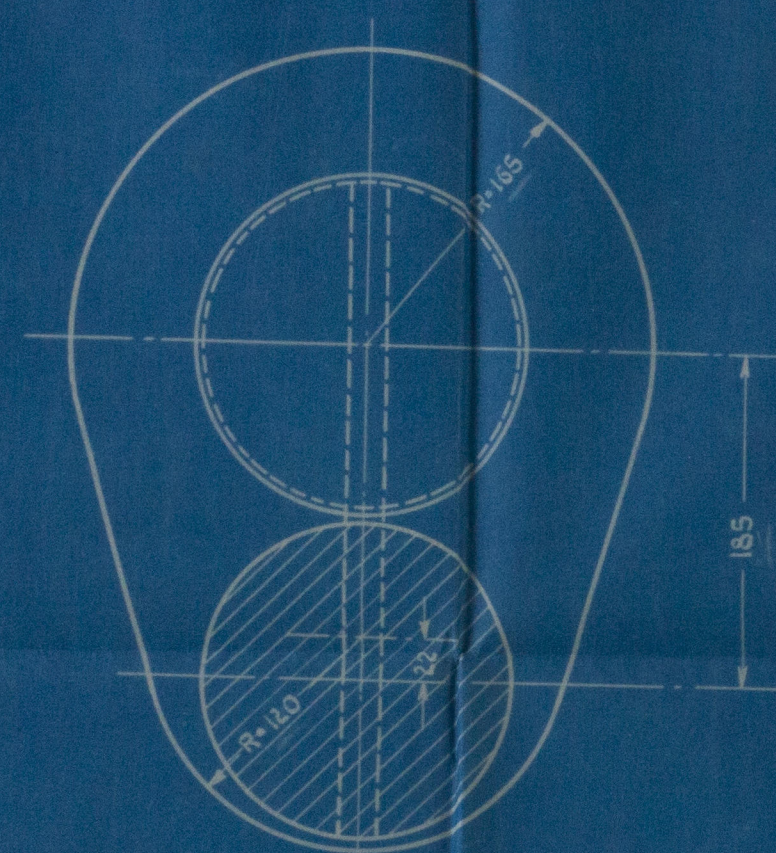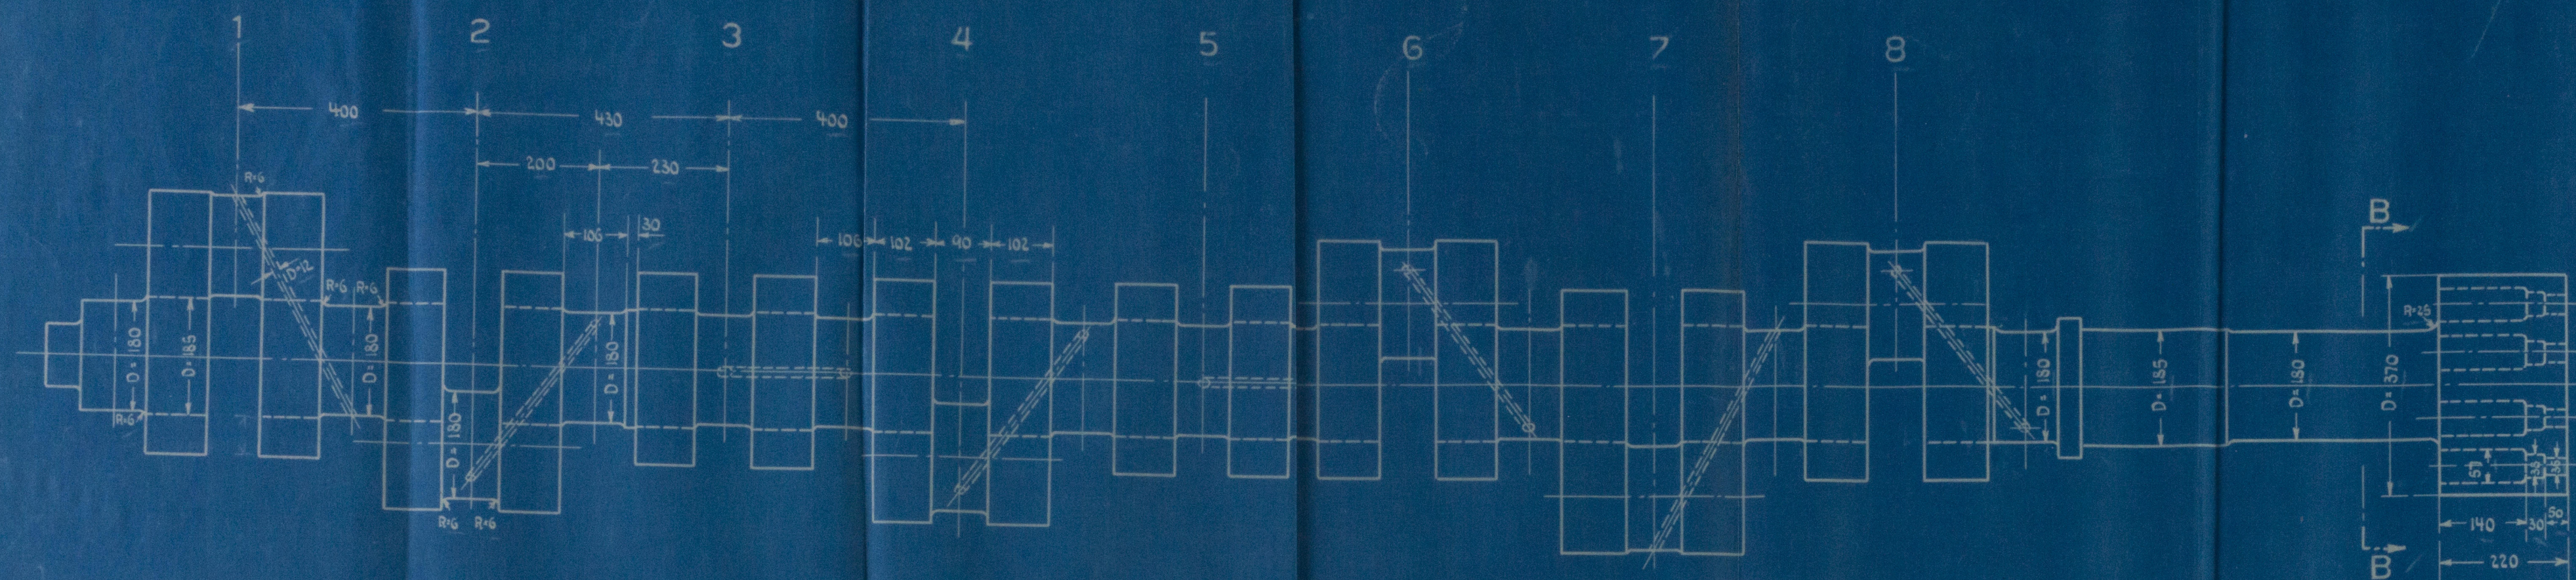

SECTION B-B

8 OFF 36 M/M. BOLT HOLES  
P.C. DIAMETER = 300 M/M.

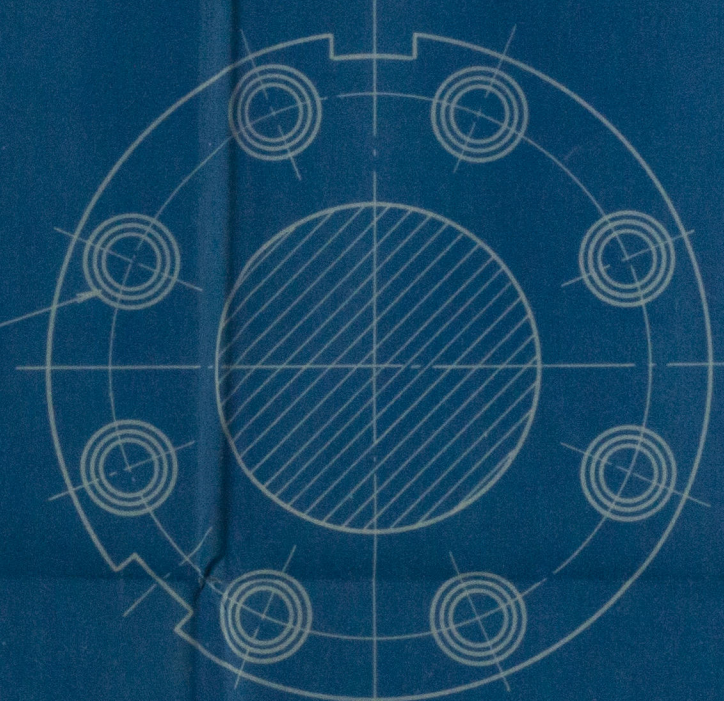

CRANK SHAFT FOR YARD NO 646

AUXILIARY ENGINE

8 CYLINDER 2 C. S. A. DIESEL ENGINE WITH SOLID INJECTION

CYL. DIA. 220 M/M. STROKE 370 M/M.

THIS DRAWING AND THE DESIGN SHOWN THEREIN, IS THE PROPERTY OF BURMEISTER & WAIN LIMITED, AND IS ONLY ALLOWED TO BE USED BY EXPRESS PERMISSION AND LICENSE FROM BURMEISTER & WAIN LIMITED COPENHAGEN

AKTIESELSKABET  
BURMEISTER & WAIN MASKIN- OG SKIBSBYGERI

*Otto Hennig*



W292-0032