


Charting
for

Mess. #5. Bismarck & Wain's

yard No. 646.

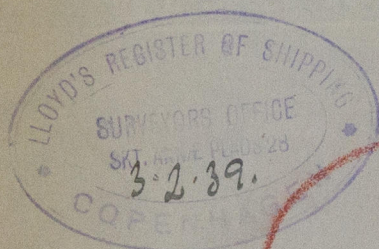

10

GEN BOX NO 120


W292-0121



© 2019

Lloyd's Register
Foundation

306146

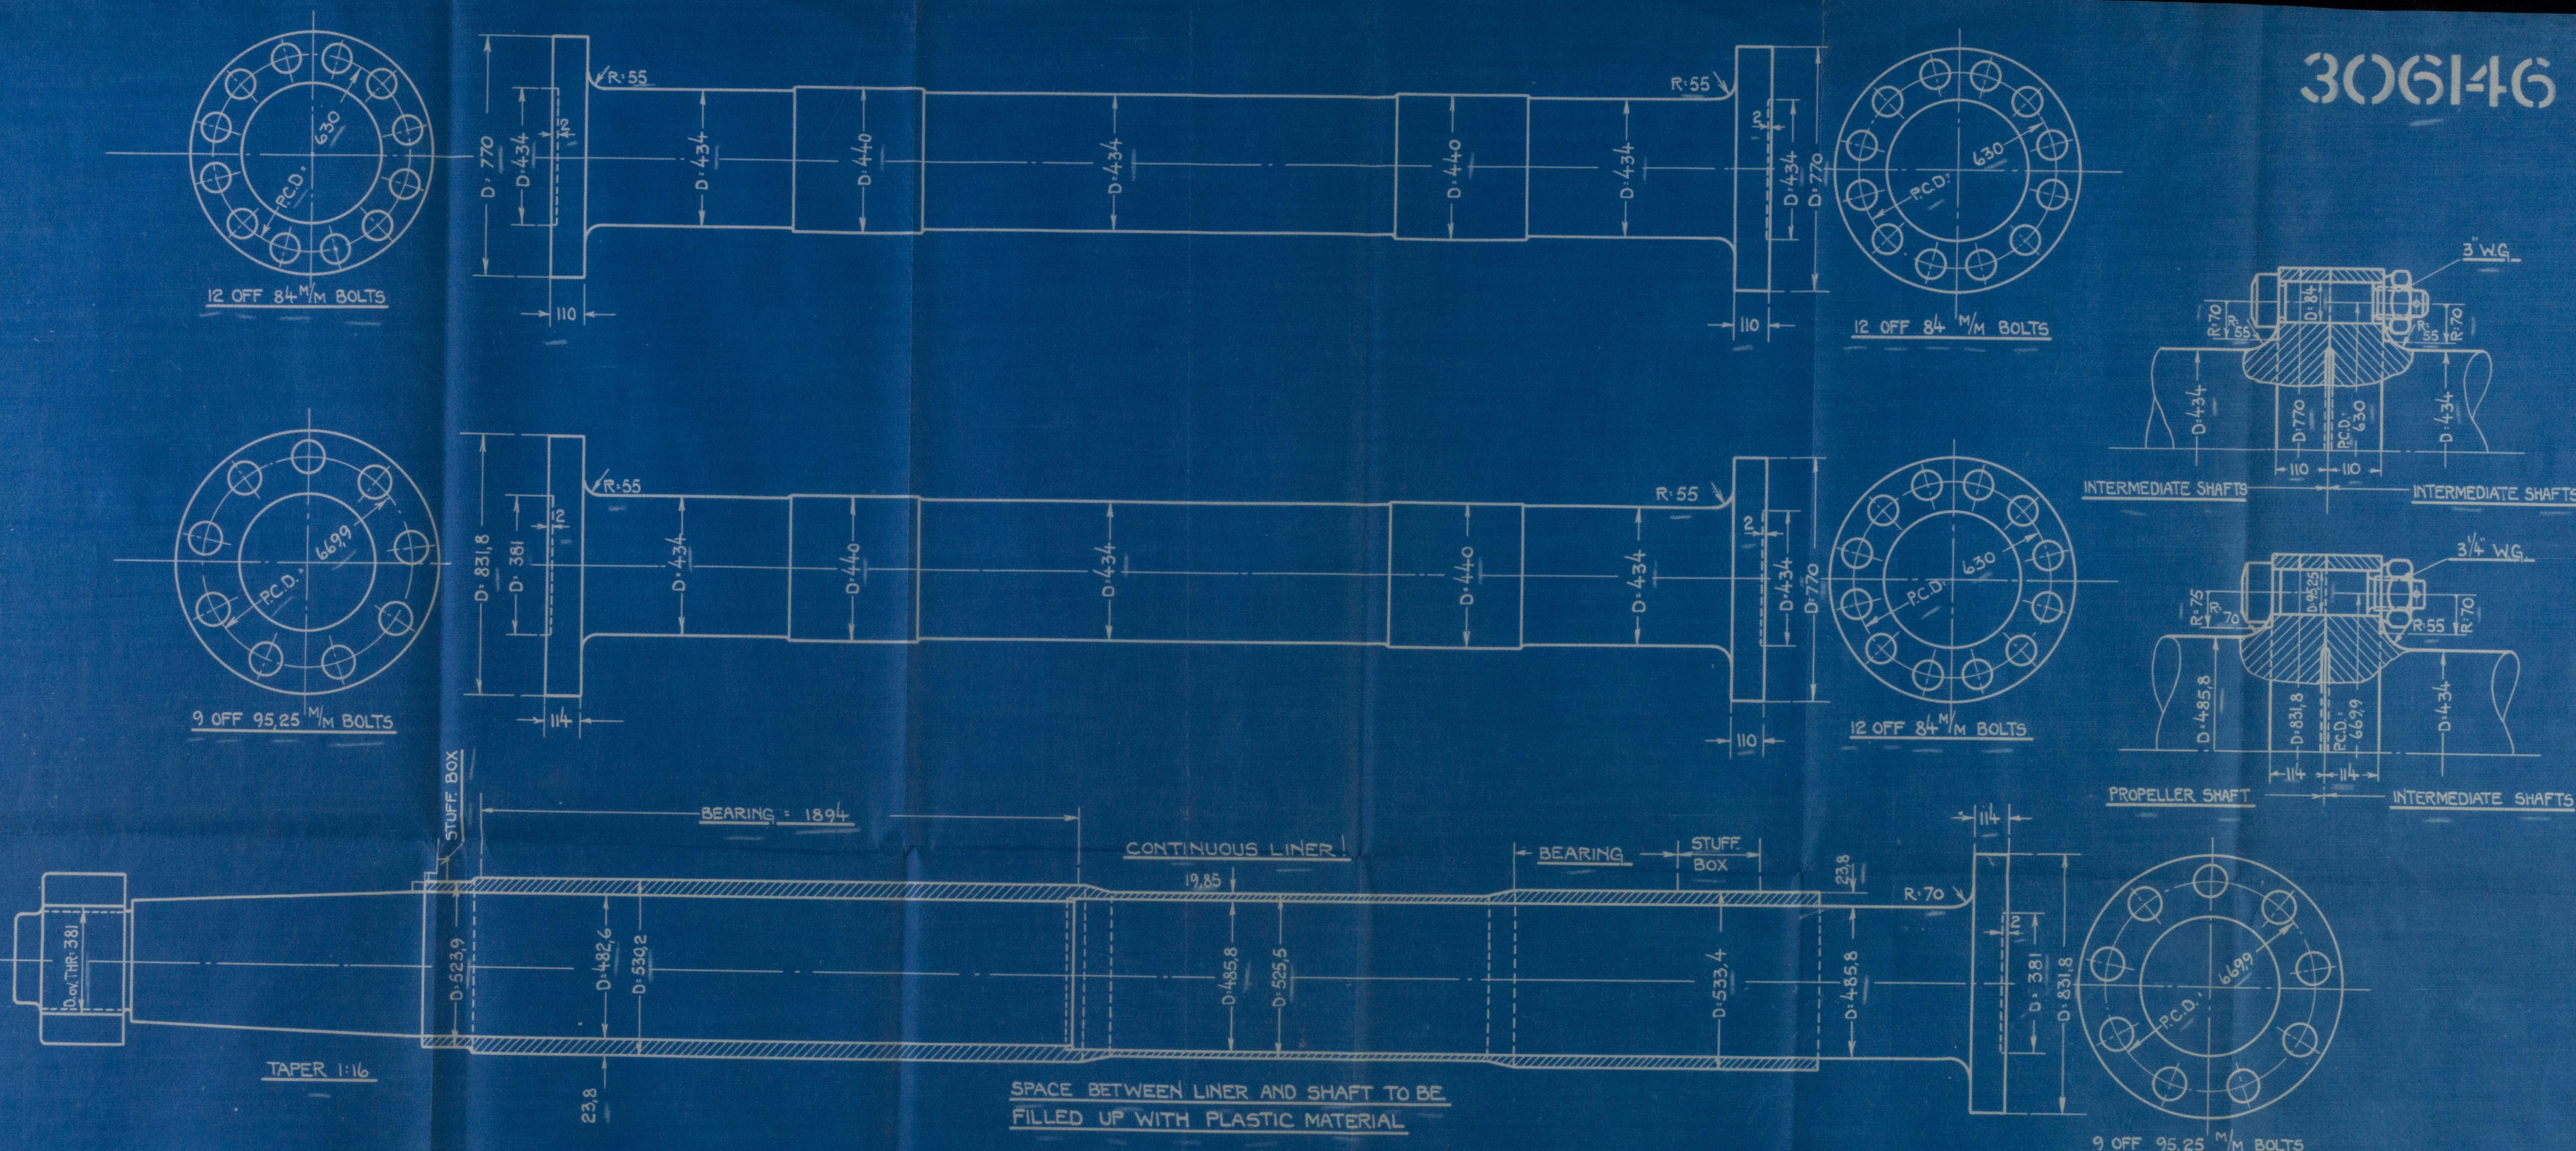

SHAFTS FOR YARD N° 646

6 CYLINDER TWO STROKE CYCLE DOUBLE ACTING DIESEL ENGINE WITH AIRLESS INJECTION.

CYL. DIAM. = 620 M/M

STROKE = 1400 M/M

B.H.P. = 6900

REVS. PR. MIN. = 115

MAX. PRESS = 49 KG./CM² P_i = 6.3

DIAM. OF PROPELLER = 5410 M/M

G.D.² FOR ROTATING BALANCE WEIGHT OF CRANKSHAFTS = 57680 KG.M²

" " " " " " TURNING WHEEL = 10000 KG.M²

TOTAL G.D.² = 67680 KG.M²

LONDON COPY.

W.M.
8/2/39

AKTIESELSKABET
BURMEISTER & WAIN'S
MASKIN & SKIBSBYGGERI

19 N° 306146

W3292-0121