

m.o. "HELLESUND"

AIR RECEIVER

OSLO RPT No 5442




W295-0174

13.6.1939



© 2019

Lloyd's Register
Foundation

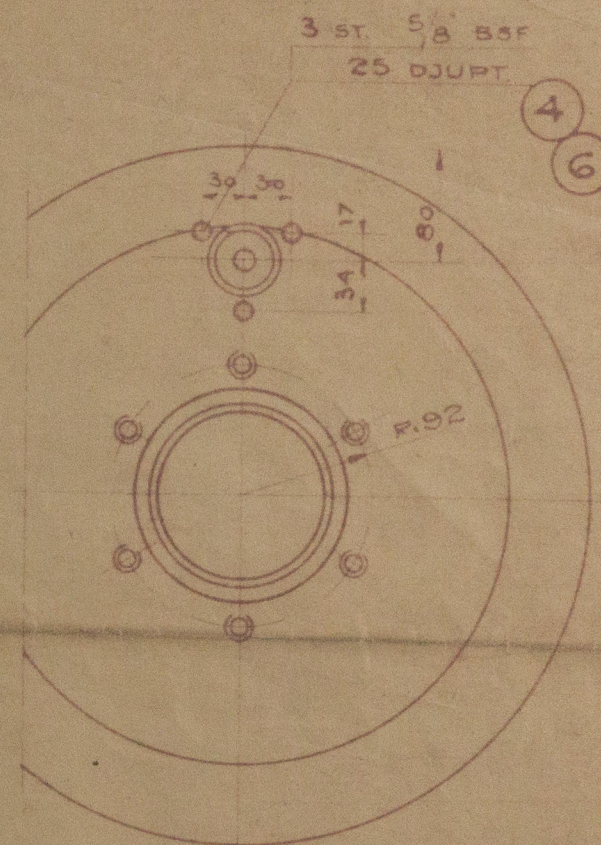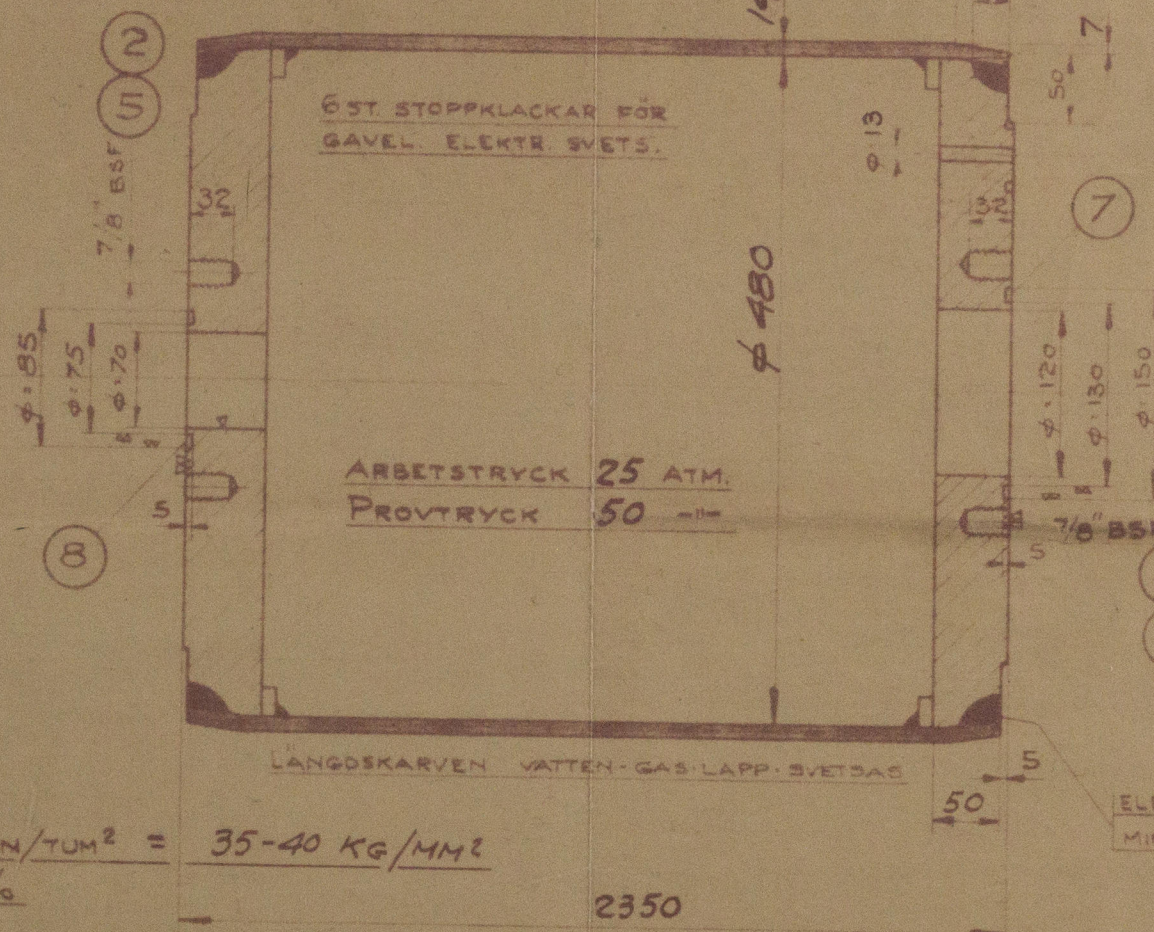
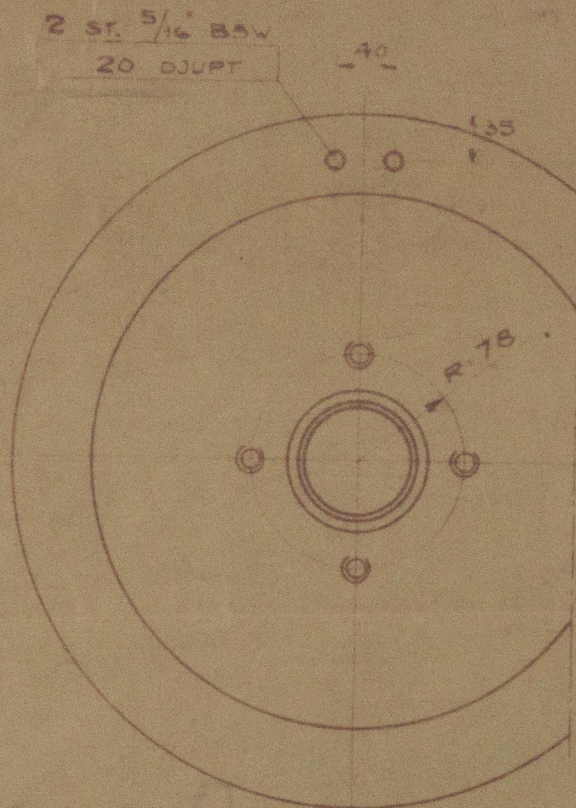


MATERIAL FORDRINGAR

DRAGHÅLLFASTHET 22.2-26 TON/TUM² = 35-40 KG/MM²
FÖRLÅNGNING PÅ 8" MINST 25%

13. 6. 1939

N:o	MOD.	N:o	ST.	MAT.	FÖREMÅL	BEST. N:o	ANMÄRKNING
10		1	Stål	Luftflaska			
9		1	Fiber	Packn. 30-448-2			
8		1	---	--- 76-846-2			
7		1	---	--- 129-1495-2			
6		3	MJ.	BGLM. 5/8" NT 784			
5		10	MJ.	BGLM 7/8" NT 784			
4		3	MS II	PSK 5/8" x 85 NT 751			
3		6	MS II	PSK 7/8" x 85 NT 751			
2		4	MS II	Pinnskruv			
1		1	Stål	Luftflaska			
TILL DIESELMOTOR LUFTFLASKA 400 LITER						RITAD 19/6 1939	KOP. N:o
REF. SKALA 1/8 : 1/2						KONTR. 19	
NOHAB NYDQVIST & HOLM A.-B. TROLLHÄTTAN						GODK. 19	
B-6638/10							

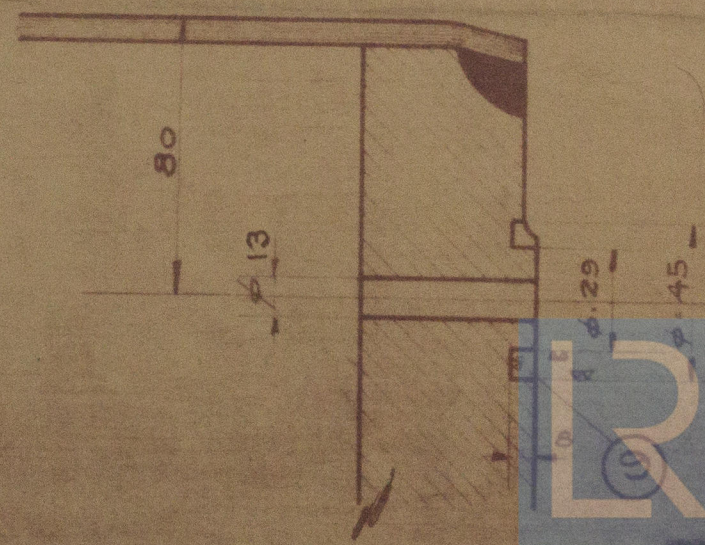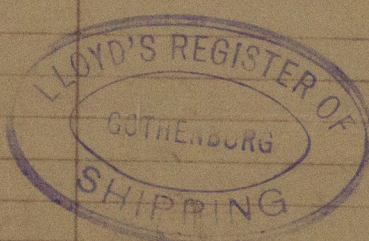

19/6/39.



© 2019 Lloyd's Register Foundation

B-6638/10

W245-0174