



28/2/27

 

MARK	DESCRIPTION	Nº OFF	MATERIAL	REMARKS
A	THRUST SHAFT	2	INGOT STEEL	
B	INTERMEDIATE SHAFT	2	"	
C	PROPELLER SHAFT	2	"	
D	" SHAFT NUT	2	WROUGHT IRON	
E	" LINER	2	GUN METAL	
F	AFT BEARING BUSH	2	BRASS	
G	FORWARD " "	2	"	
H	STERN TUBE	2	CAST IRON	
I	" NUT	2	WROUGHT IRON	ORDERED OUTSIDE
K	STOPPER FOR Dº	2	STEEL	"
L	LOCKING STRIPS FOR VITAE	4	BRASS	
M	RETAINING RING FOR VITAE	2	"	
N	GLAND BECK RING	2	"	
O	GLAND	2	CAST IRON	
P	" STUDS	8	MILD METAL	
Q	PACKING STRIPS	24	"	
R	MUFF COUPLING	2	STEEL	ORDERED OUTSIDE
S	SPLIT RING FOR Dº	2	"	FORWARD HALF
T	KEYS FOR MUFF COUPLING	6	"	
V	GEAR WHEELS FOR GLAND	12	BRASS	HARDENED TESTS
W	NUT WHEEL	8	"	
X	LANTERN RING	2	"	
Y	LOCKING VITAE STRIPS	4	"	
Z	CLIPS FOR GEAR WHEEL	8	BRASS	

ENG. N° 518  
SHAFTING & STERN TUBE  
SCALES AS MARKED

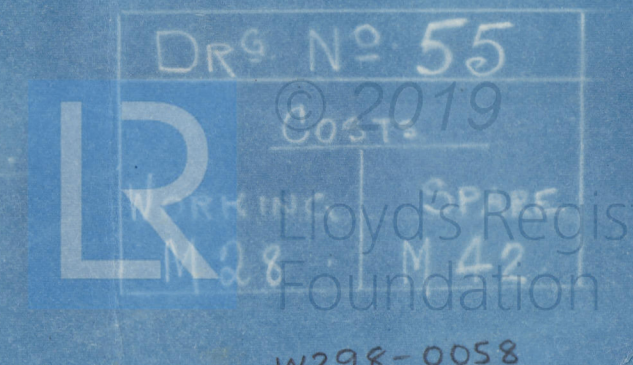

Lloyd's Register.



© 2019

Lloyd's Register  
Foundation

W298-0055

Glasgow.  
Allen. Stephens Sons &  
E 518.

Thrust. Inter. &  
Propeller Shaft

Vancolite  
GLASGOW REPORT No 48017



© 2019

Lloyd's Register  
Foundation

W298-0055