


# SS. NIENBURG

BUILT BY "VULCAN" SHIPBUILDING & ENGINEERING CO. OF BREMEN  
AT VEGESACK 1916.

LENGTH OVER ALL 130.33 M = 429' 1"  
LENGTH OVER STEAM 124.58 M = 409' 3"  
MAXIMUM BREADTH OVER FRAMES 15.11 M = 49' 6"  
DEPTH TO MAIN DECK 10.91 M = 35' 9 1/2"

1:200

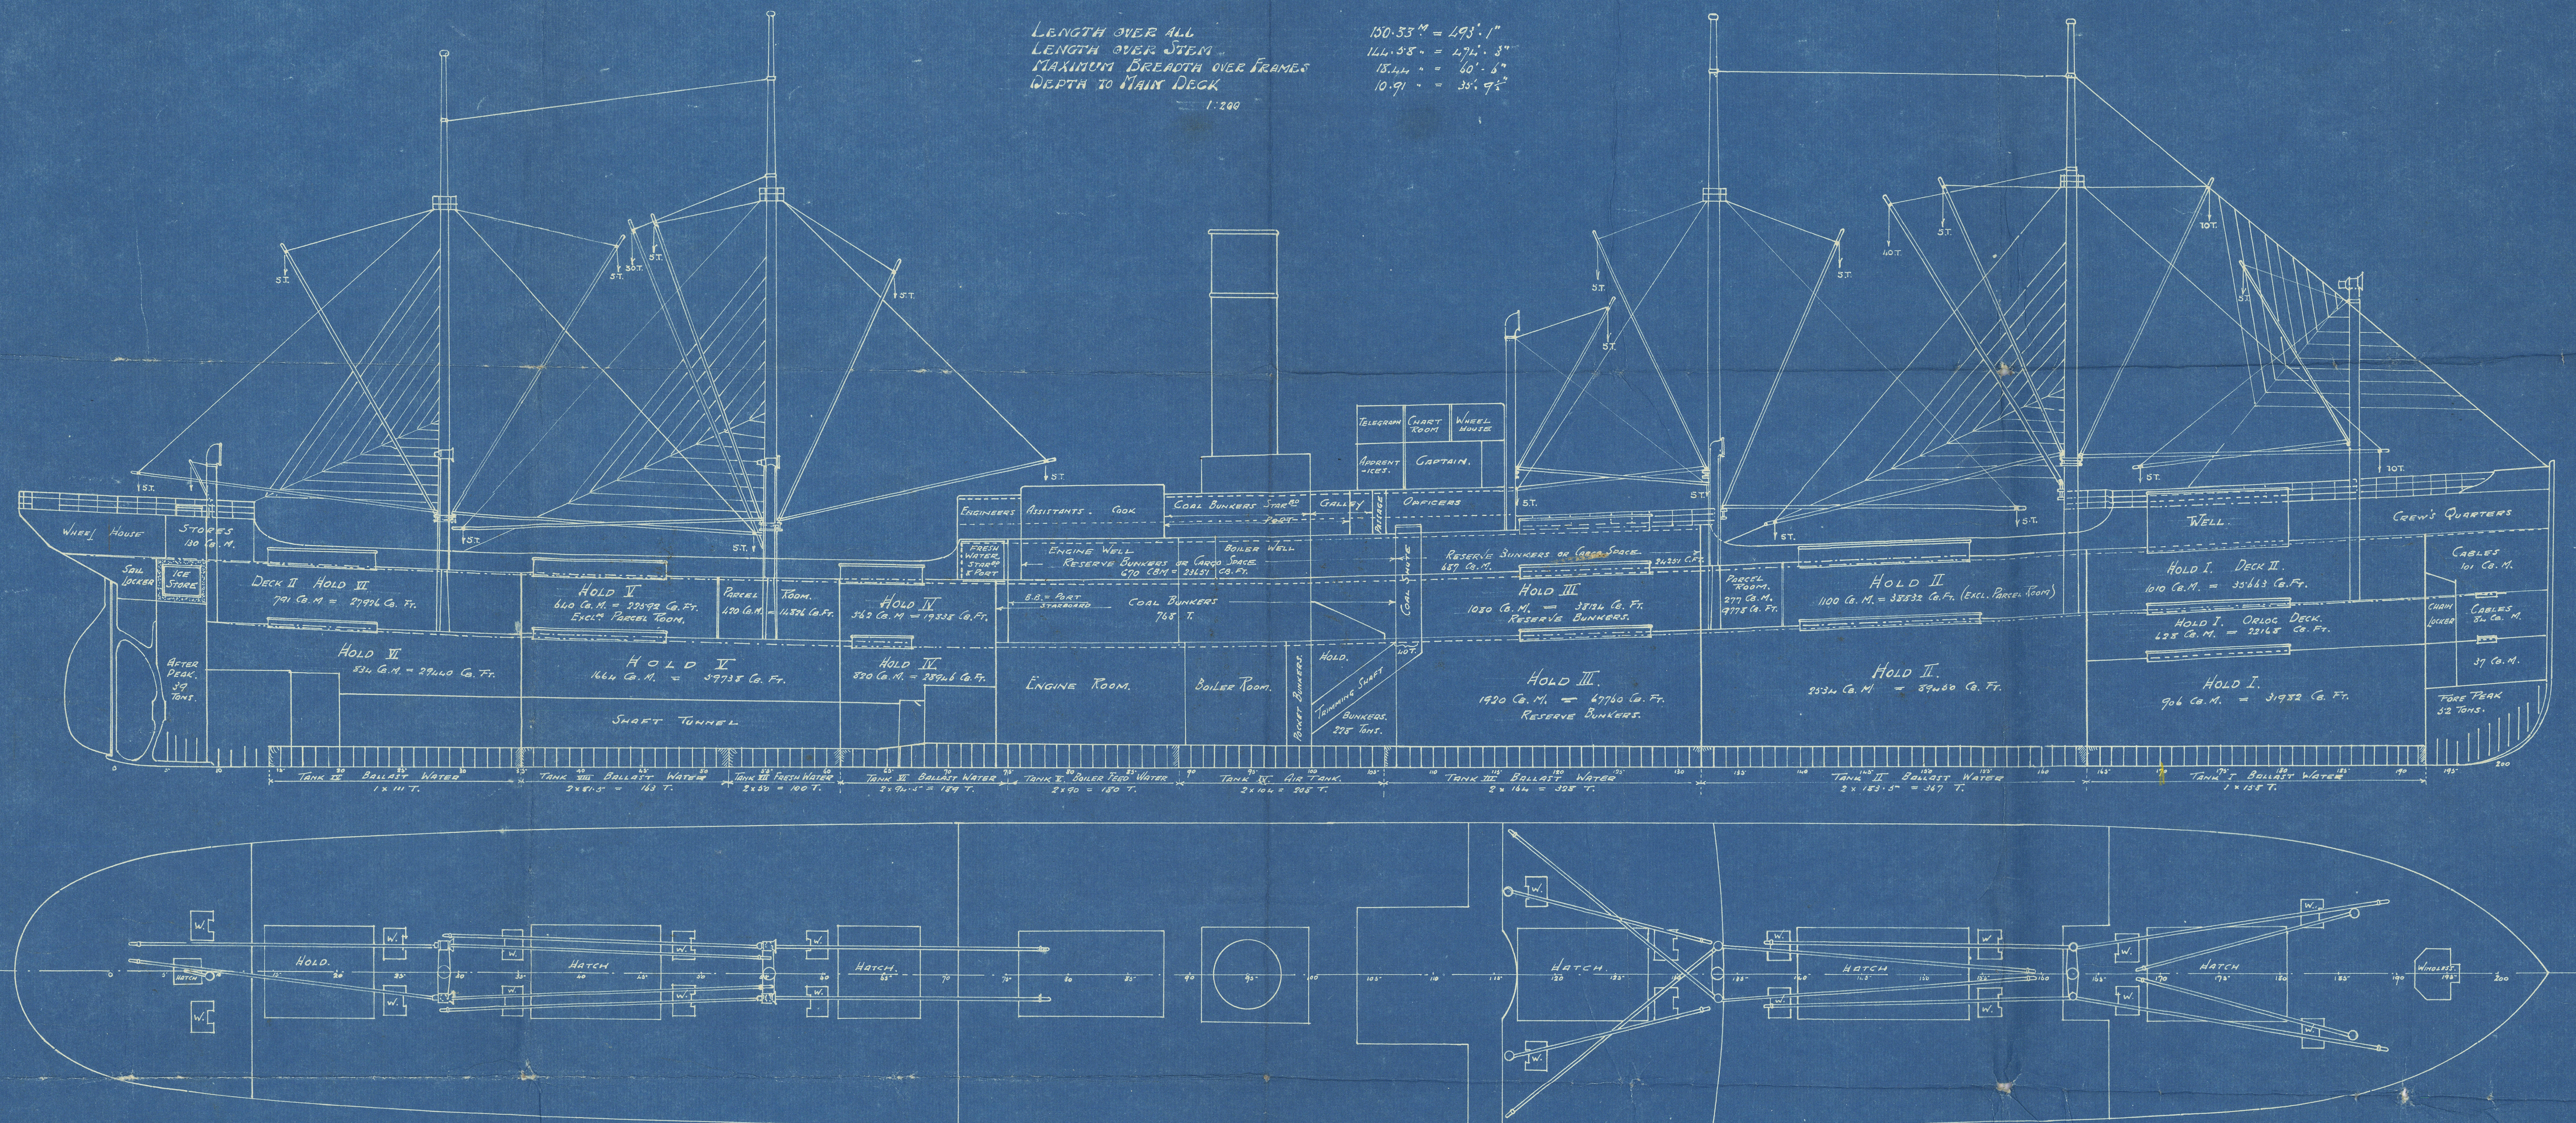

CARGO HOLDS INCLUDING HATCHWAYS.				MEASURED ON OUTSIDE OF FRAMES AND UPPER PART OF BEAMS.				MEASURED ON INSIDE OF CARGO BATTEN AND LOWER PART OF BEAMS.			
HOLD	Nº	FRAMES	CB. M.	CB. FEET	TOTAL CB. M.	TOTAL CB. FEET		CB. M.	CB. FEET	TOTAL CB. M.	TOTAL CB. FEET
I	164 - 193	1011	35668					906	31932		
II	132 - 164	2727	95253					2534	89450		
III	107 - 132	2074	73918					1920	67760		
IV	61 - 74	938	33111					850	30046		
V	35 - 61	1814	64024					1644	58738		
VI	9 - 35	933	32923					834	29440		
ORLOG DECK.	I	164 - 193	730	25769				628	22168		
TOTALS:				10327	361008			9306	328124		
DECK II HOLD	I	164 - 193	1124	39677				1010	35653		
PARCEL ROOM	II	132 - 164	1024	35747				1379	48610		
III	107 - 132	1198	42229					1020	35124		
IV	61 - 74	618	22527					562	19838		
V	35 - 61	1177	41548					1040	37418		
VI	9 - 35	886	31010					791	27926		
TOTALS:				6517	231107			5860	205069		
MAIN DECK.	VI	107 - 132	778	27468				670	23651		
III	107 - 132	800	28240					687	24251		
TOTAL OF ALL HOLDS.				18322	647892			16543	583955		

COAL BUNKERS.		
	FRAMES	T.
HOLD BUNKERS	100 - 107	228
POCKET DE	98 - 100	24
SHUTE AND WALL.	100 - 107	40
TWEEN DECK BUNKERS MID. SPACE	107 - 109	768
BRIDGE DECK.	88 - 103	132
PERMANENT BUNKERS.		1192
HOLD	107 - 132	10530
TWEEN DECK.	107 - 132	850
MAIN DECK.	107 - 132	2320
RESERVE BUNKERS	76 - 107	830
PERMANENT AND RESERVE BUNKERS.		4627

TANKS.			
	Nº	TONS.	
DOUBLE BOTTOM.	I	164 - 193	158
II	132 - 164	21833	367
III	107 - 132	2164	328
IV	61 - 74	2104	308
V	35 - 61	2190	180
VI	9 - 35	2190	180
VII	32 - 61	2130	100
VIII	35 - 61	2130	100
IX	14 - 35	2111	111
DOUBLE BOTTOM TOTAL.			1396
FRESH WATER MAIN DECK			2115
FORE PEAK	193 - 194	22	
AFTER PEAK	148 - 9	39	
TOTAL WATER.			1710

7.6.21



" 9/5 " Tamora "Meerkerk  
loc Kienburg ex  
"Off 42728  
Meerkerk  
Profile & Decks.

W299-0222



© 2019

Lloyd's Register  
Foundation