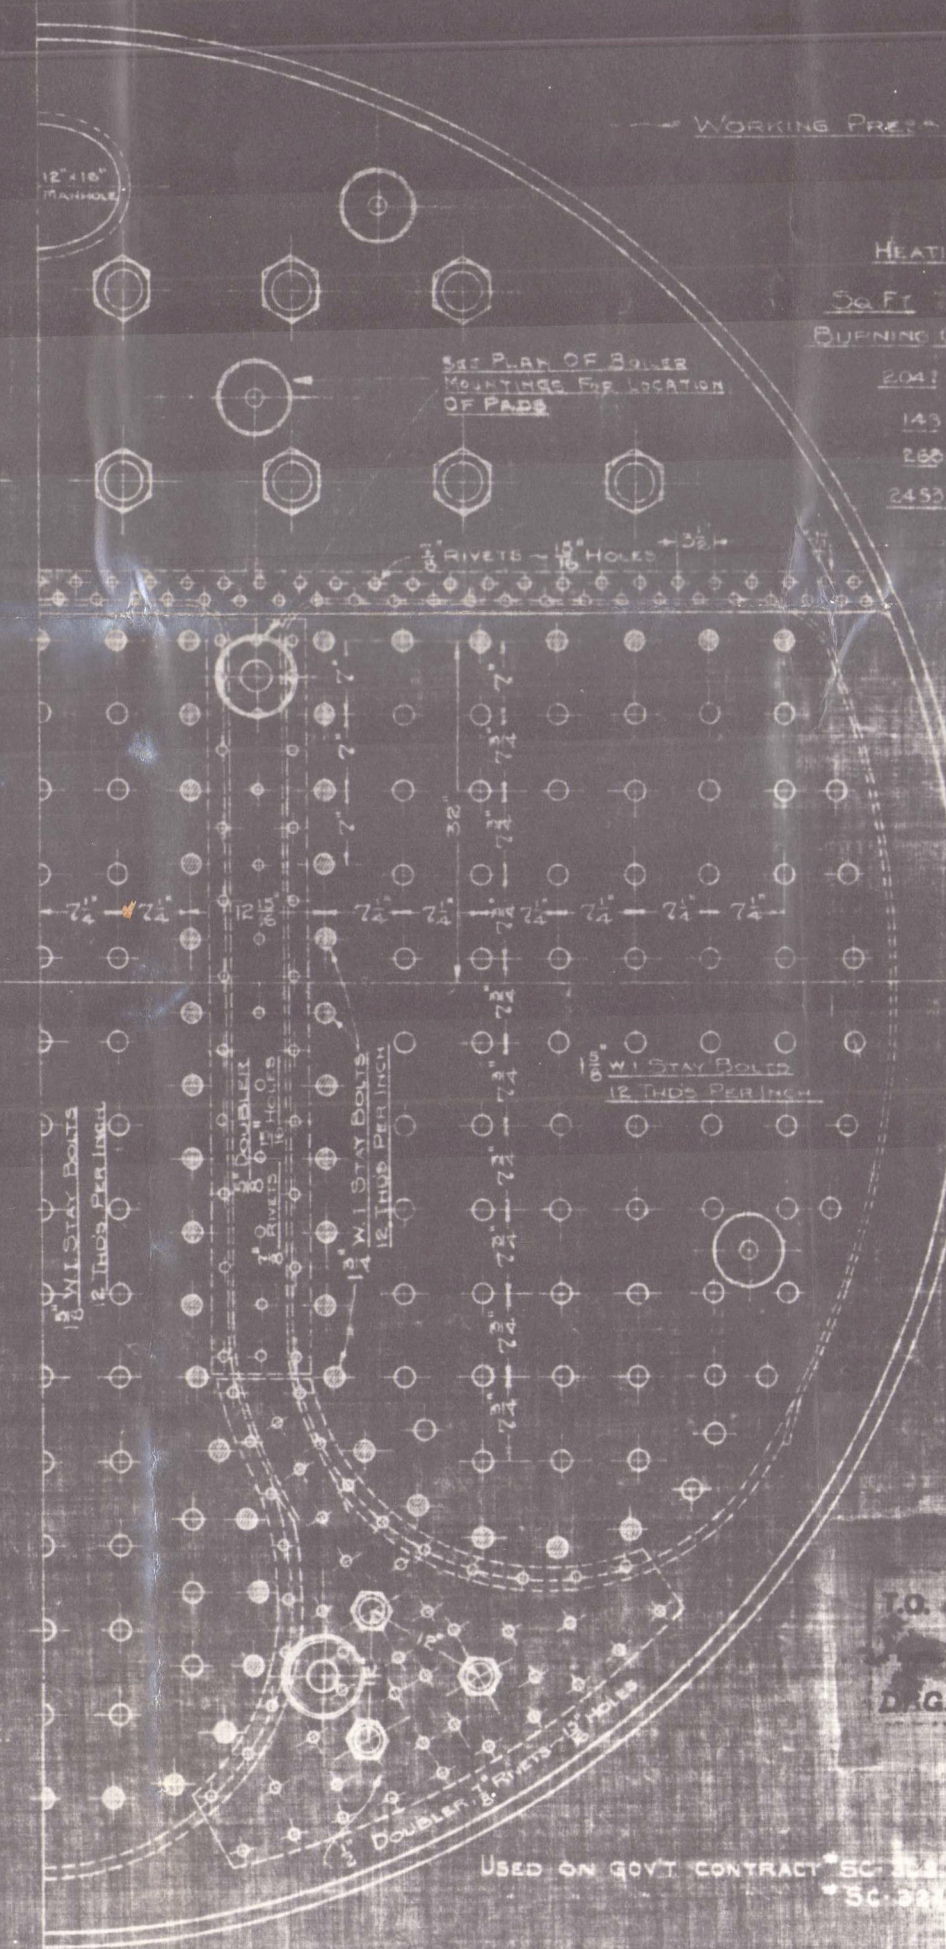
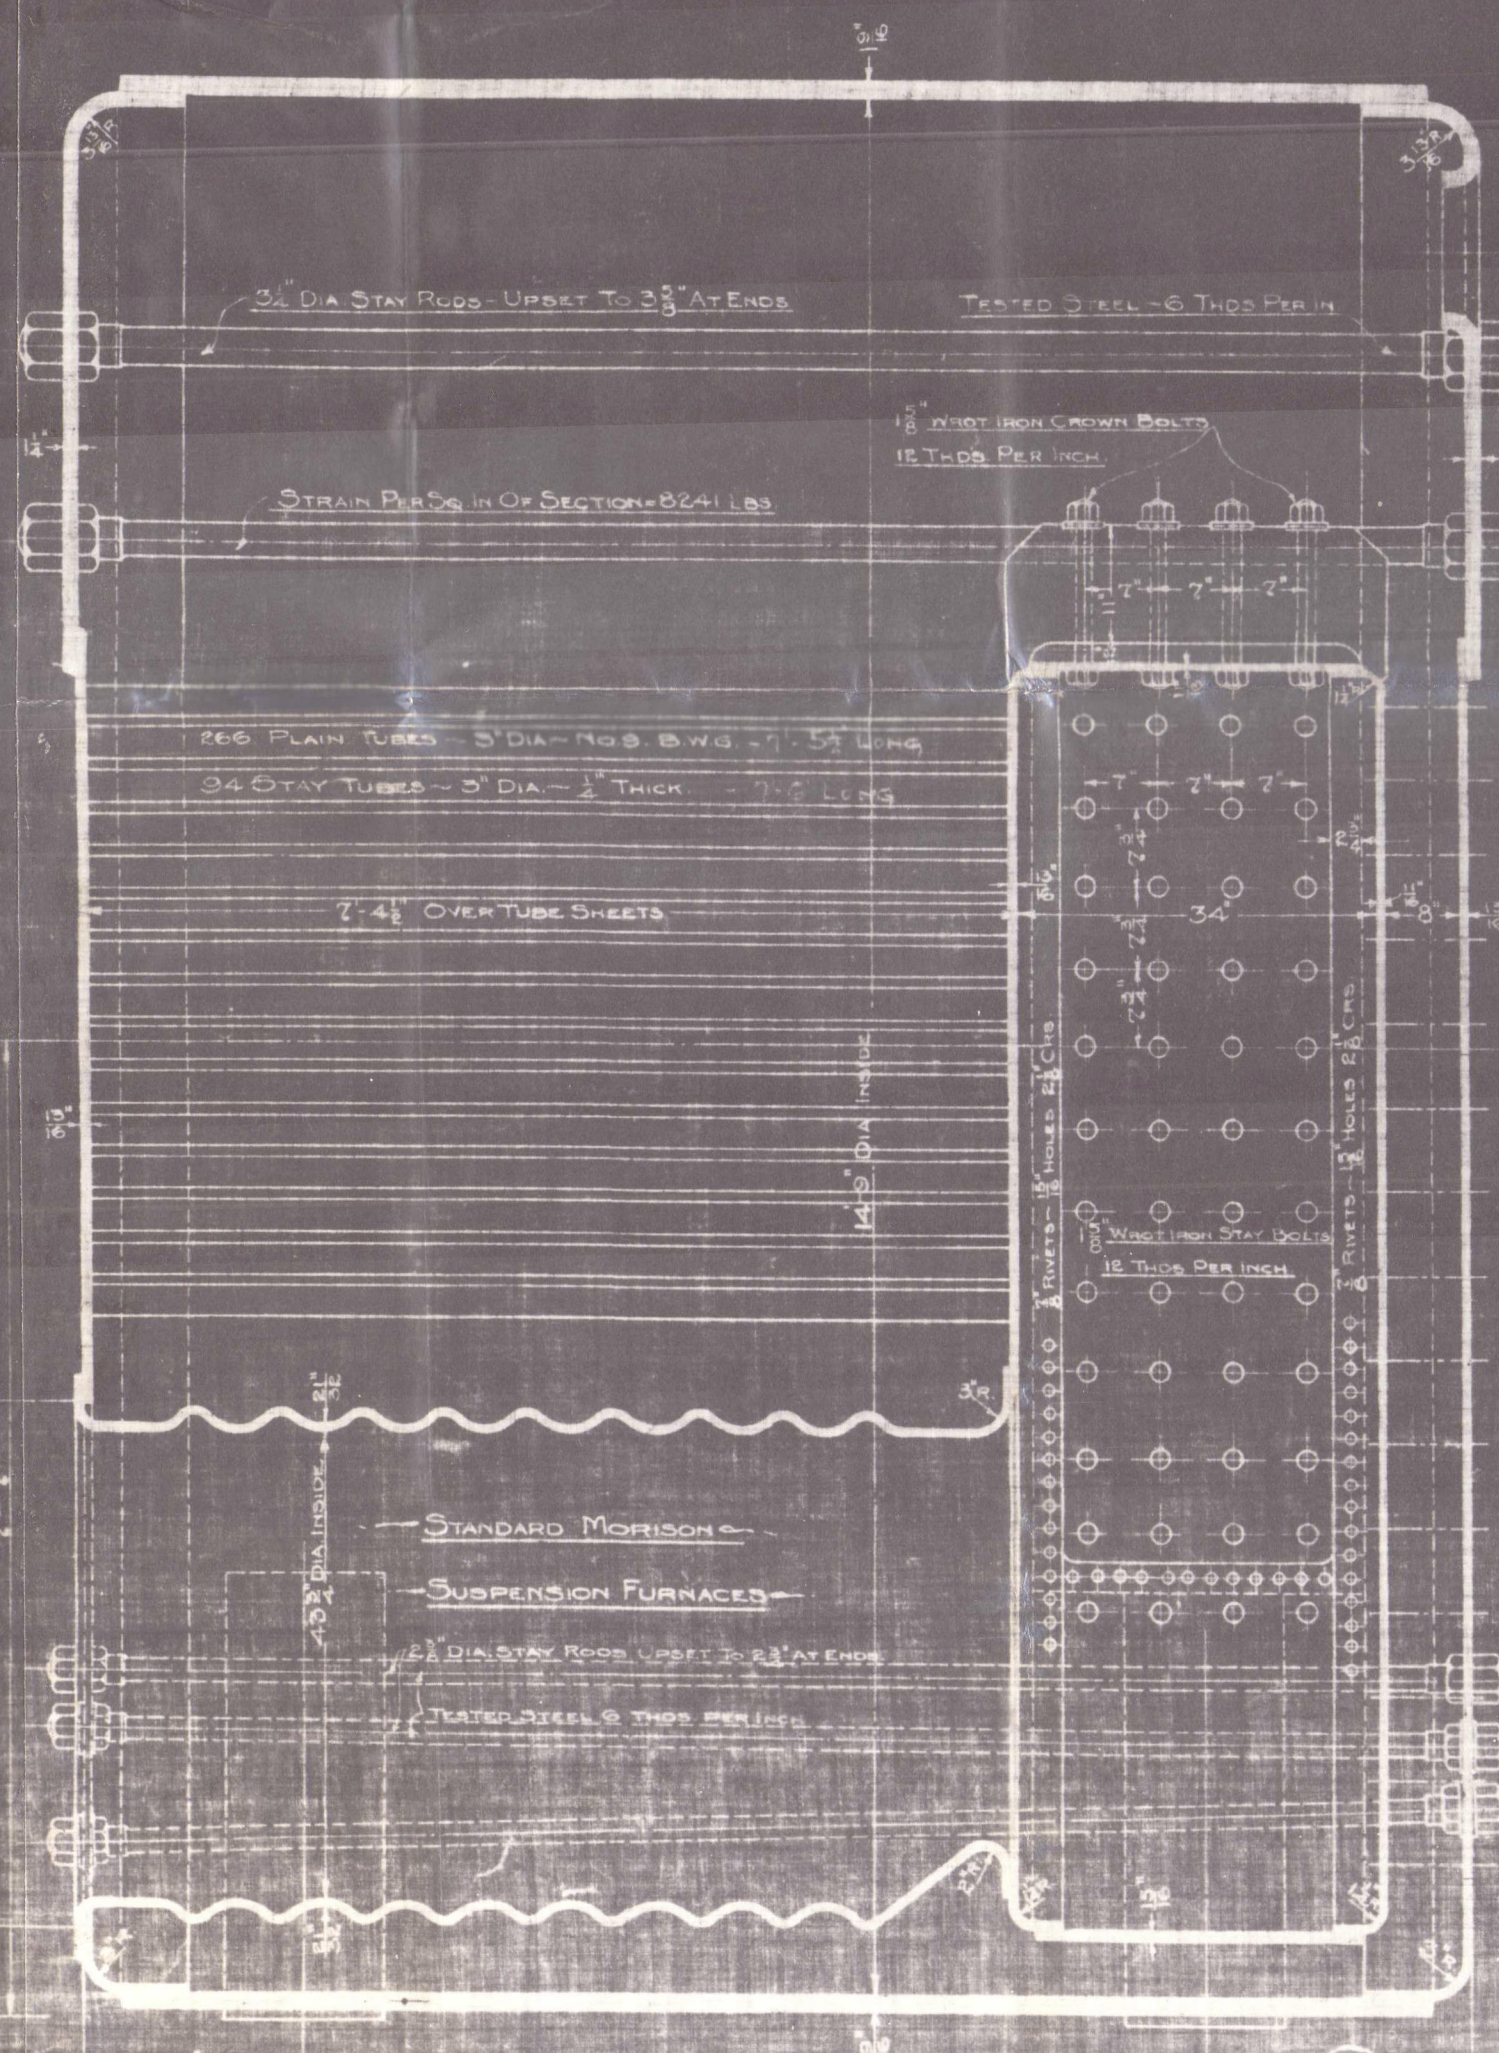
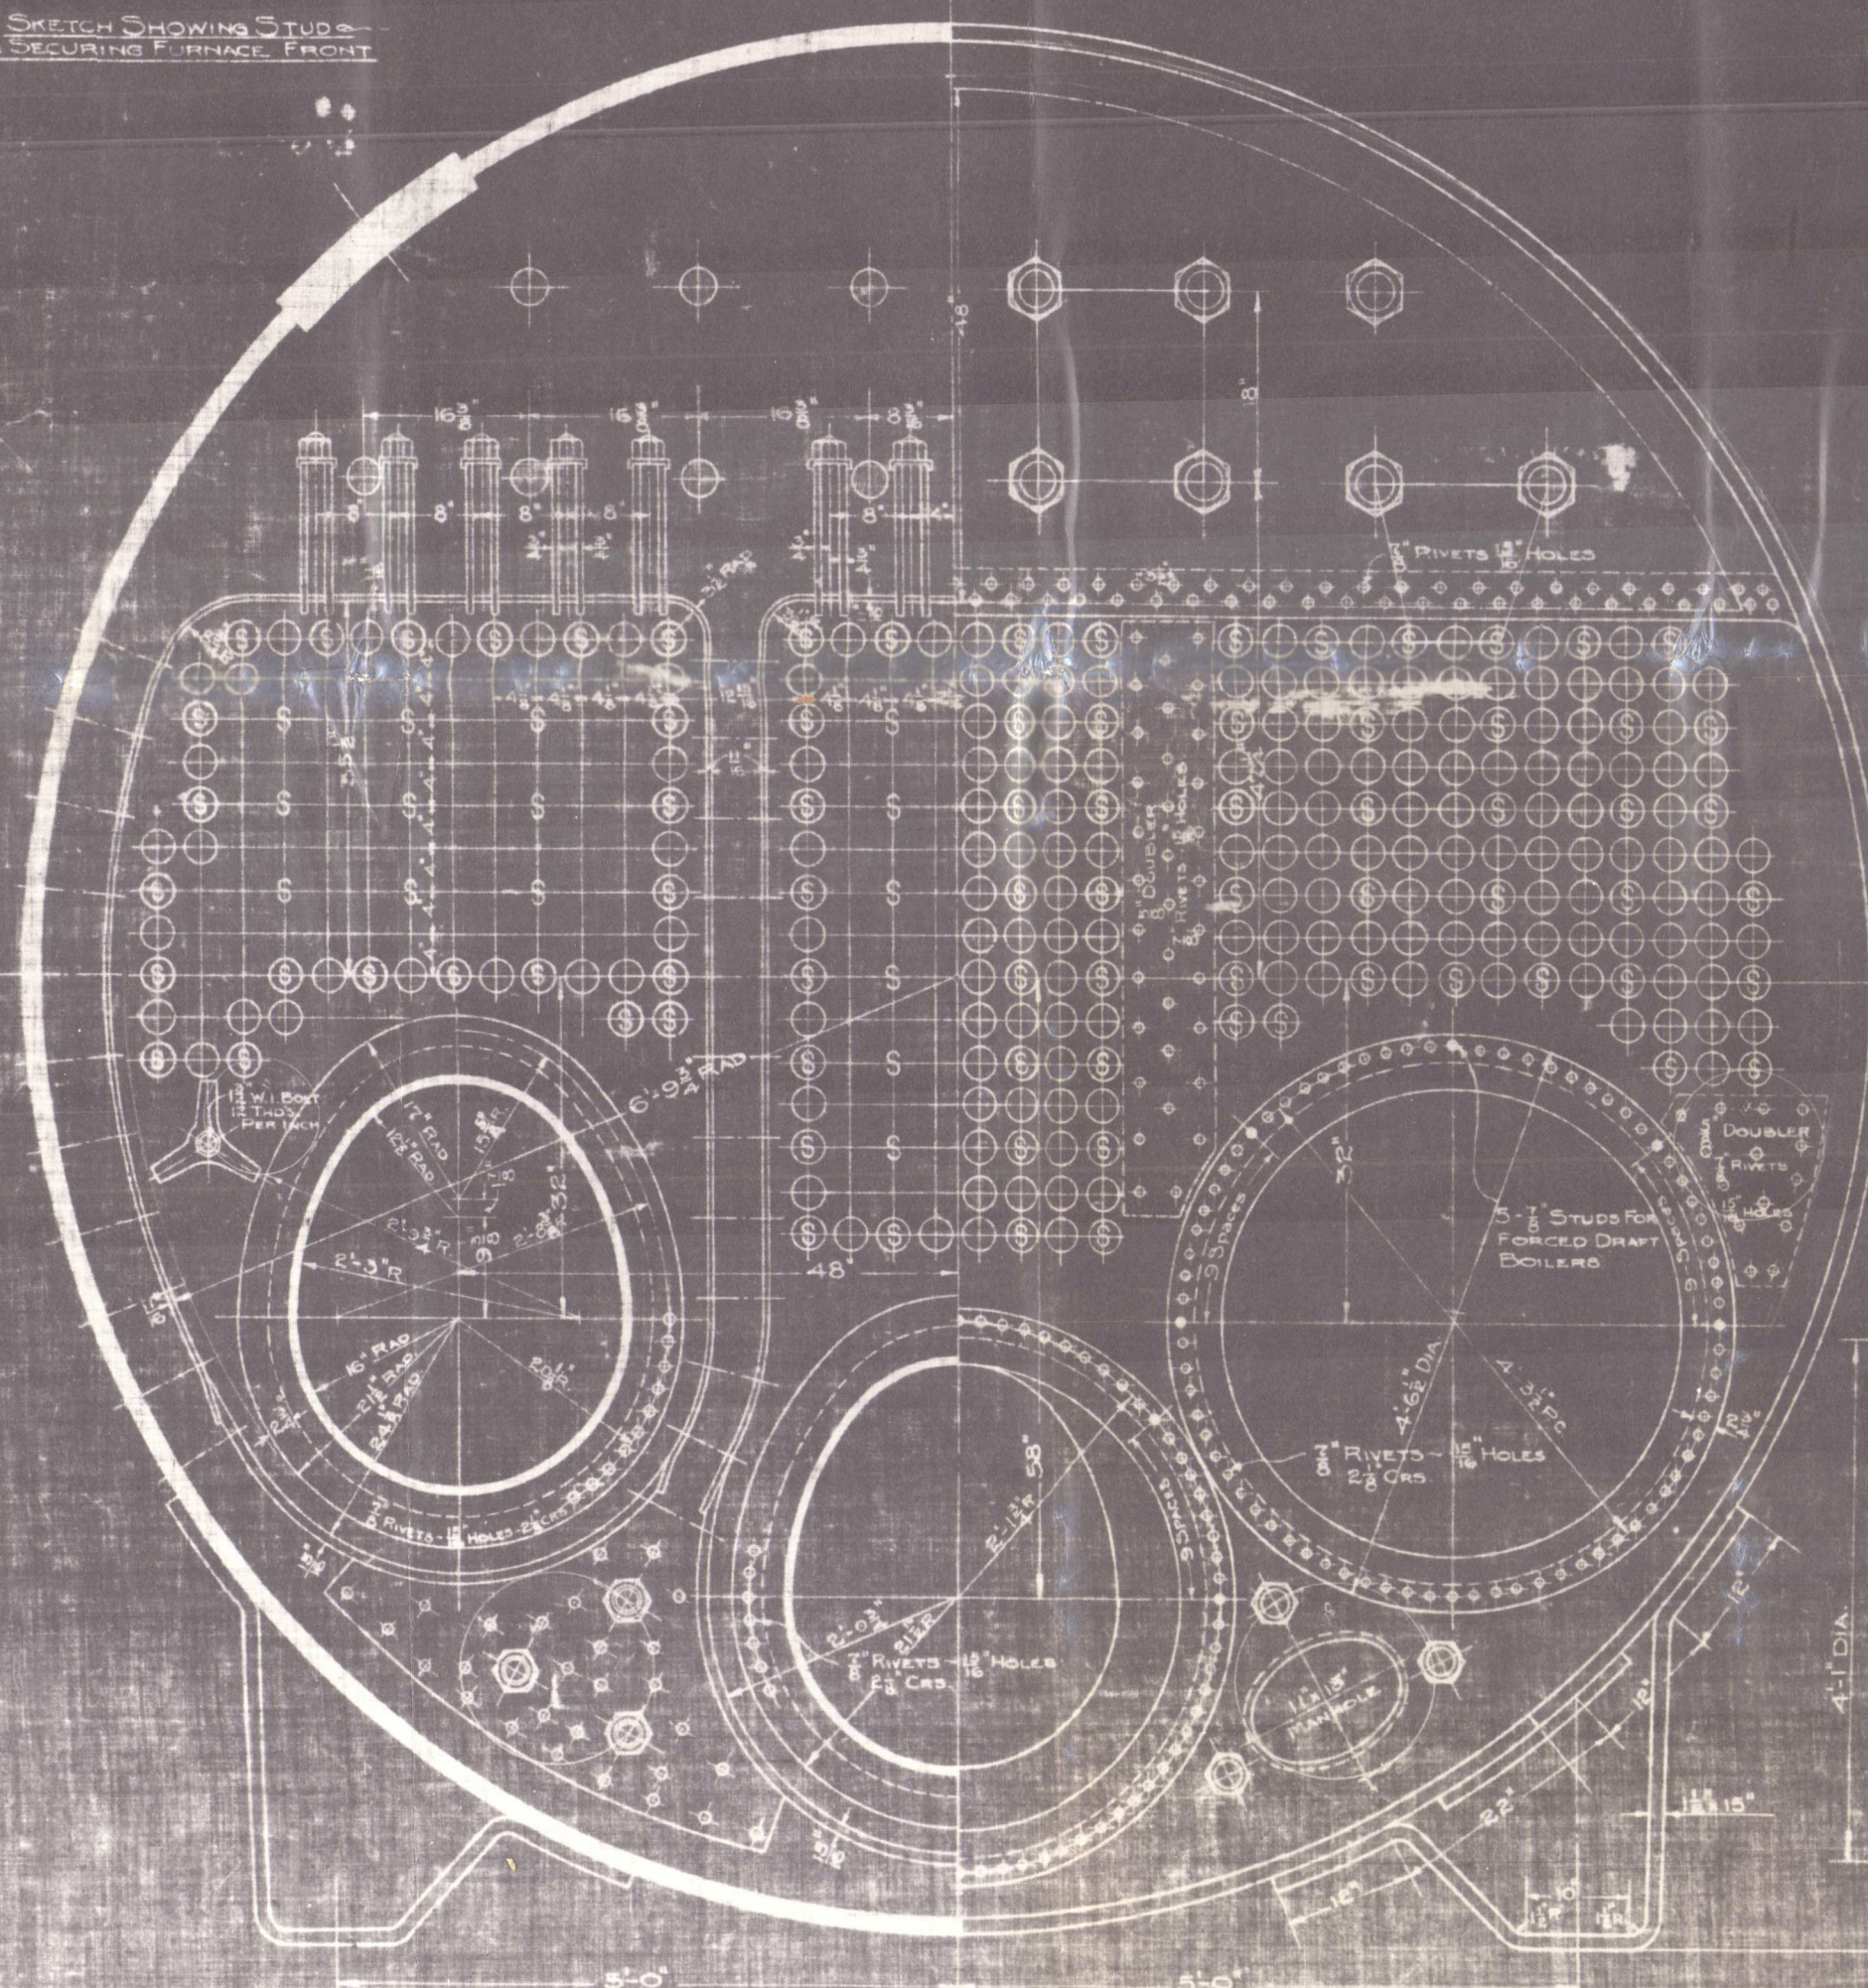


TAIL OF BUTT STRAPS  
INSIDE STRAP 1 1/8" THICK ~ OUTSIDE STRAP 1" THICK  
1 1/8" DIA. RIVETS ~ 1 1/8" HOLES  
PLATE  $\frac{10 \times 1.5625}{10} \times 100 = 84.4\%$  RIVET  $\frac{3.15 \times 1.9175}{10 \times 1.9675} = 87\%$

[illegible]

T.O. 140 CONT. 224  
 PAGES AS BELOW  
 DAG NO. F-145341

USED ON GOV'T CONTRACT SC-30  
SC-30

TYPE

**SKINNER** **WILLIAM**

 © 2020
The University of Illinois Chicago logo, featuring a stylized sun or flower emblem in blue and orange, followed by the text "University of Illinois Chicago" in a serif font.

Lloyds  
Bank

FOUNDA

WSO-0062

© 2020  
Lloyd's Register  
Foundation

W30-0062



"Empire Buffalo."

(ex Eglantine.)

Boiler.

Sws rept No. 22571.



© 2020

Lloyd's Register

W30-0062

Foundation