

[illegible]

18-30

T.O. - 140

INT.

10


26T

BULLS

1911-001

2206-1

117259

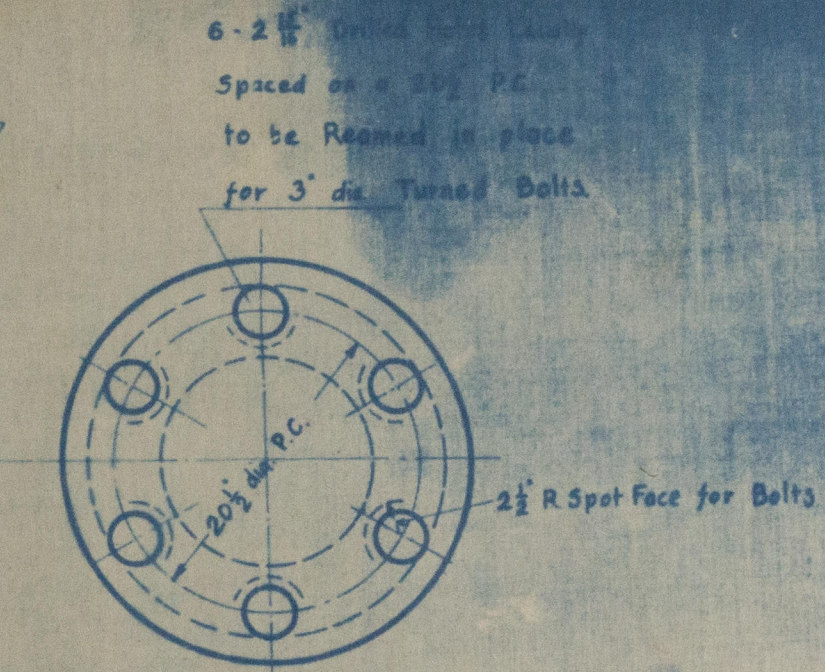

губ. 15/10/40

Empire Bison"  
N. Yk. 40285.

CONTRACT No. 425  
E. F. G. HULLS NO. 2206 To 2213 Incl.

18-30

18-30	DATE	6-19-18	SCALE	1" = 1' Foot
	DRAWN BY		CHECKED BY	
	TRACED BY	goc	APPROVED BY	
	JOB No.		DWG No.	2502



1830

W 30 - 0152



© 2020

Lloyd's Register  
Foundation