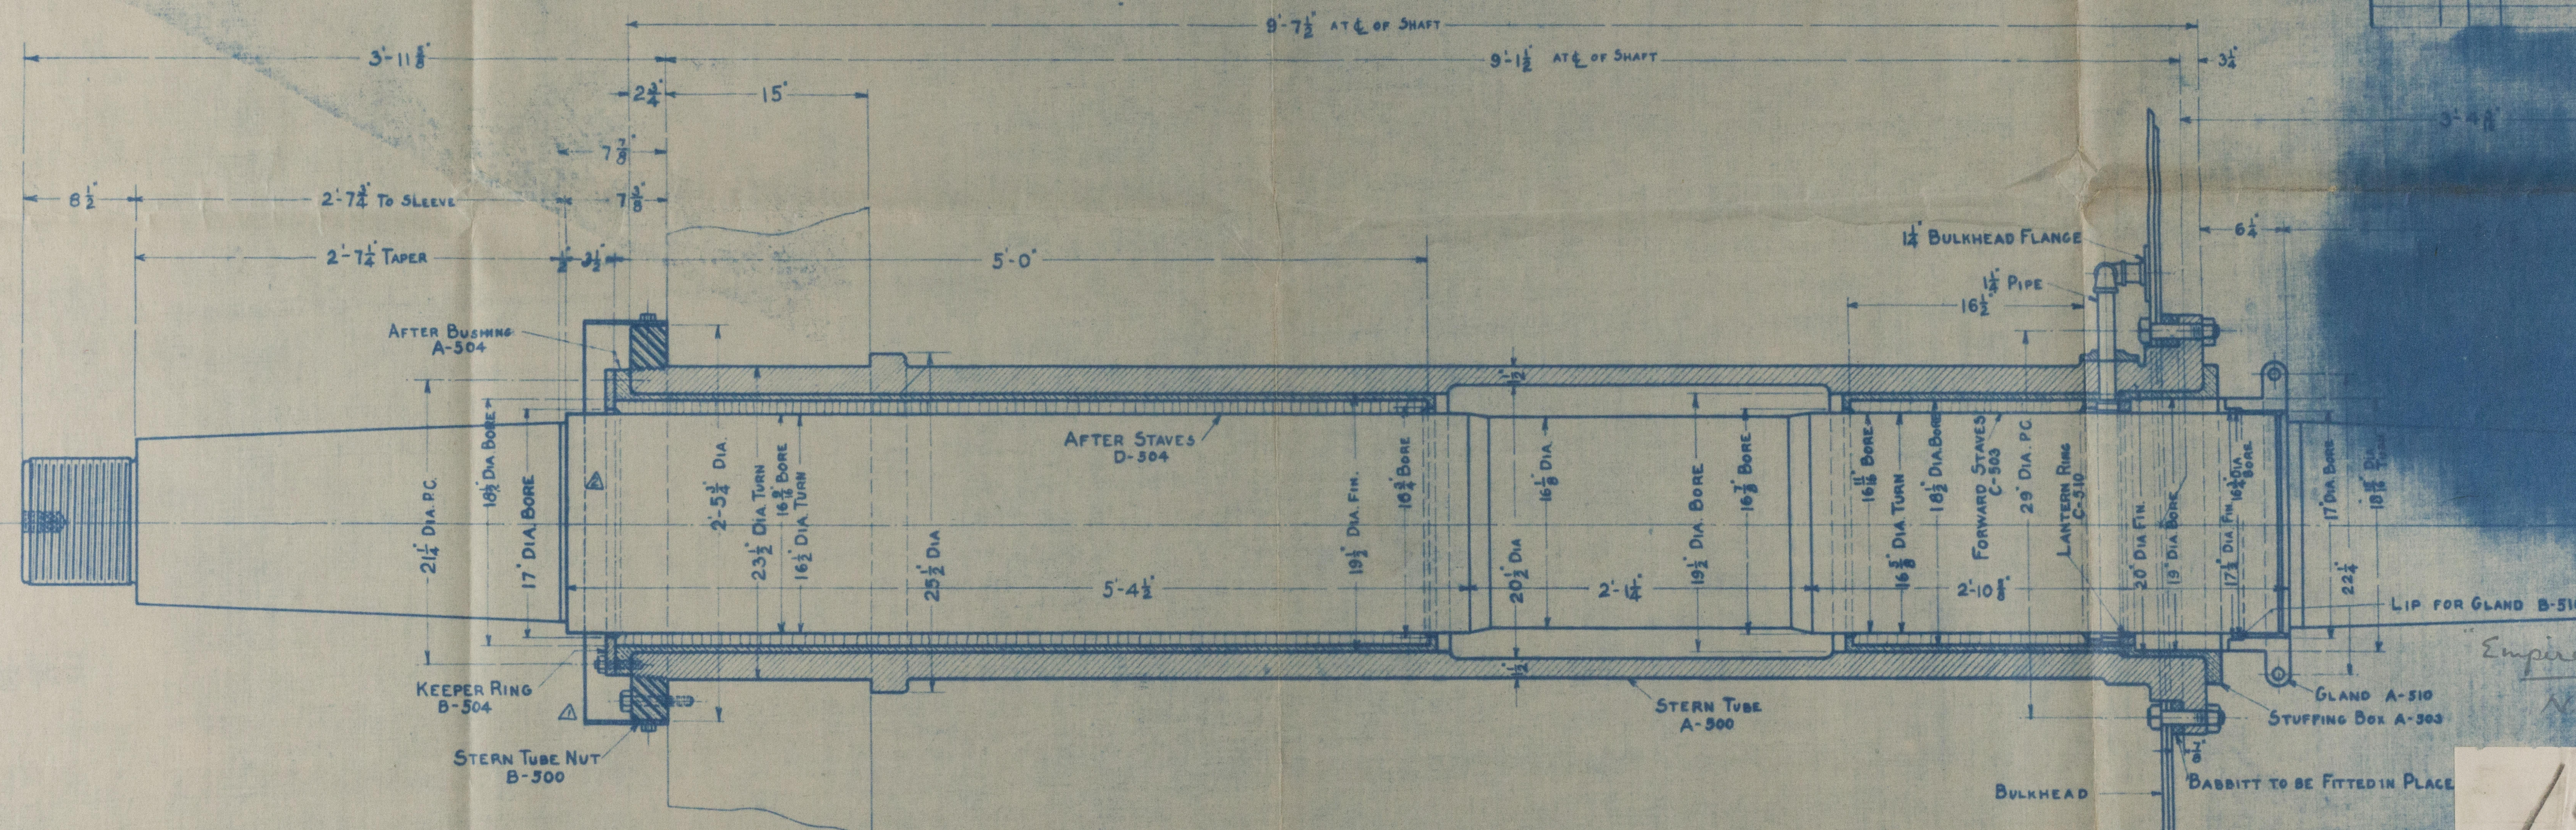


PRINTS ISSUED		
NO.	DEPT.	DATE
1	MELLEN	9-21-18
1	"	9/25/18
5	E.F.C.	9/25/18
1	INSPECT	10/2/18
2	SUPPENT	10/8/18
1	" HULL	10/14/18
1	INSPECTOR	10/25/18
1	Vault	10/25/18
1	MARSHALL	MARK 6/17/19
1	LEWELLYN	6/17/19
2	"	9/12/19
3	"	9/12/19
		REC'D 12/13 FEB 19 1920

[illegible]

NOTE:
FOR STERN TUBE STUFFING BOX SEE DWG. 503
FOR STERN TUBE SEE DWG. 500
FOR OUTBOARD STERN BEARING SEE DWG. 504
FOR STERN BEARING GLAND & LANTERN RING SEE DWG. 510
FOR PROPELLER SHAFT SEE DWG. 506

CONTRACT No. 210
E. F. C. HULLS NO. 137 to 138

CONTRACT No. 423
E. F. G. HULLS NO. 220 T-223

SOUTHWESTERN SHIPBUILDING CO
EAST SAN PEDRO CALIF

GENERAL ARRANGEMENT OF STERN TUBE
FOR 15' TAIL SHAFT

DATE JUNE 22, 1918	SCALE 1/2" = 1 FOOT
DRAWN BY P.G.	CHECKED BY
TRACED BY J.O.B.	APP'D BY
JOB No. 1, 2	DWG. No. EA 505

W30-0154