

P.C. "ALABAMA" ^{gen 15670}

LONDON COPY.


Prolunghe per rubinetti di prova
STAND PIPE FOR TEST COCKS.

Scala 1:5

N.º 9 Pezzi

Acciaio

STEEL

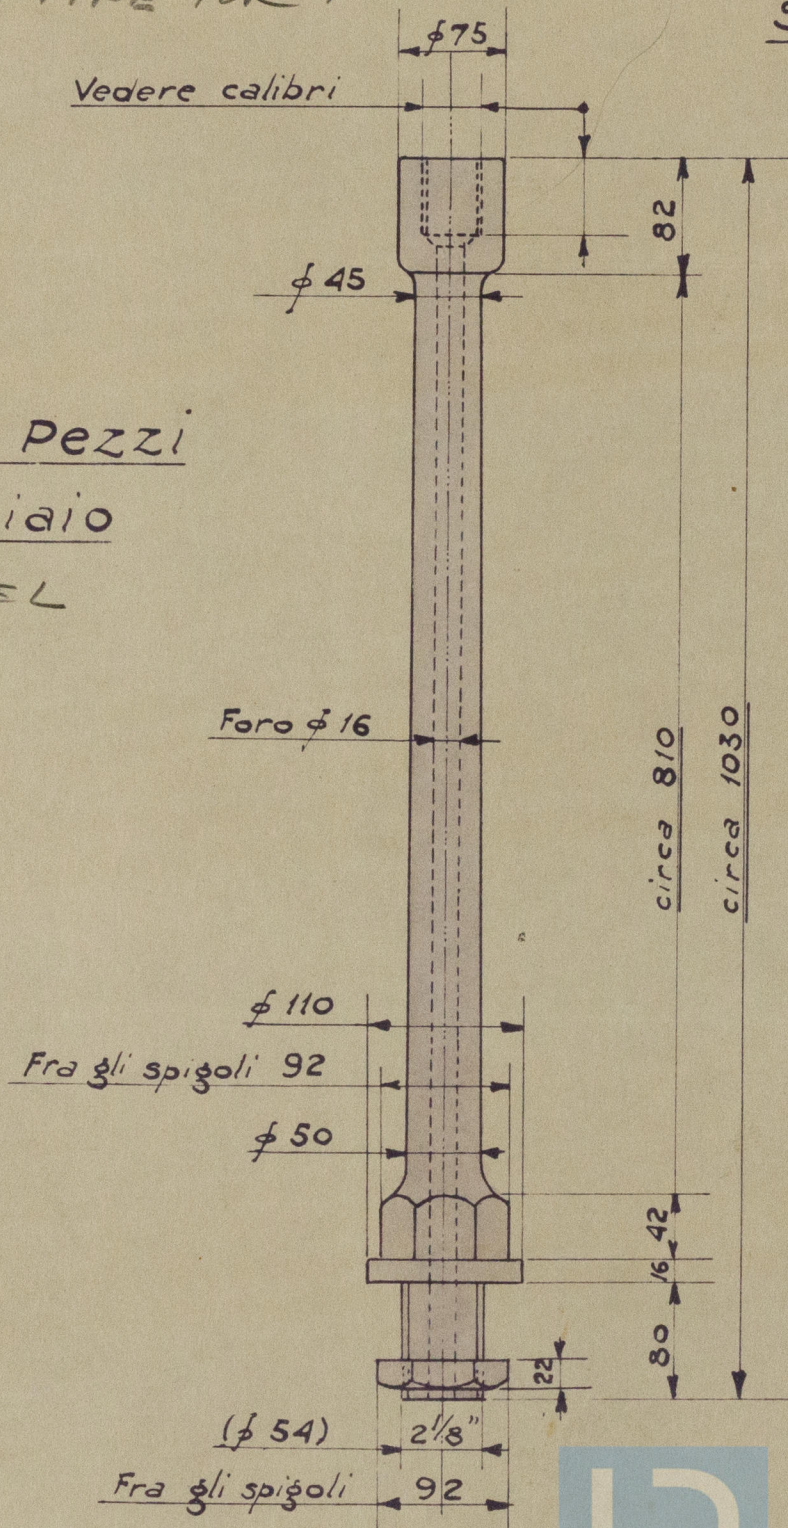

© 2020 J. M. C.
12/4/20
Lloyd's Register
Foundation
DIS. N.:

W305-0312