

Gen 15670


LONDON COPY.

P.C. "ALABAMA"

STAND PIPE FOR MAIN & AUX. FEED CHECK VALVES
Prolunghe per valvole d'alimento princ. ed ausil.



-Scala 1:5-

N° 6 pezzi

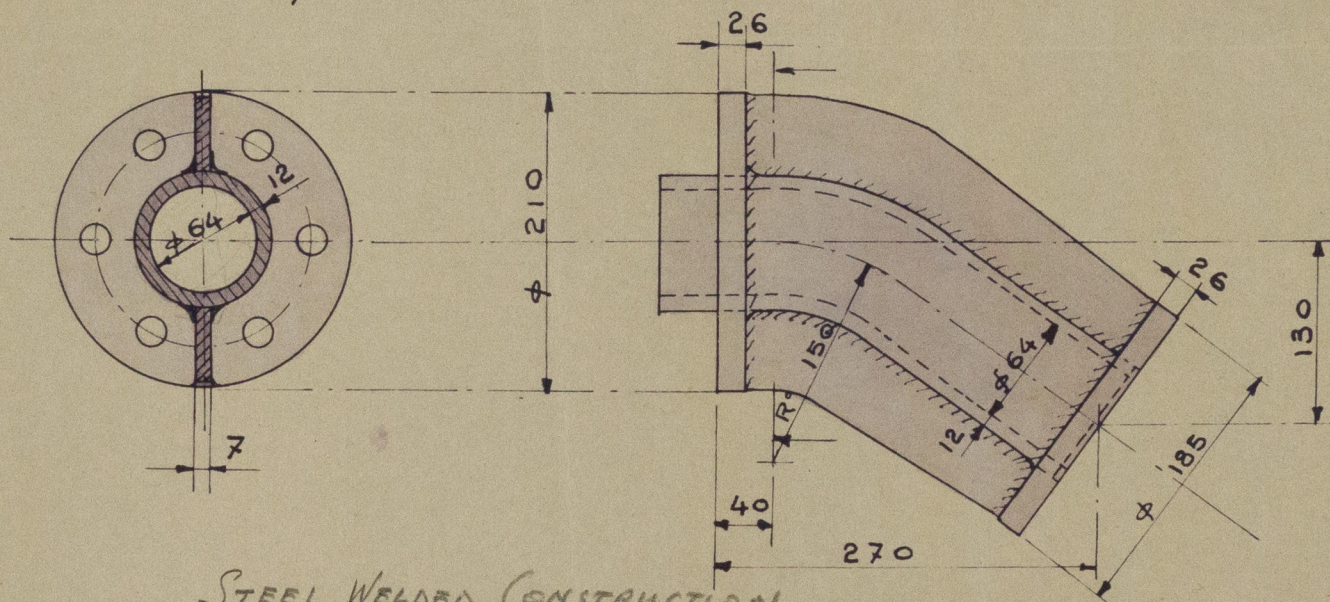

STEEL WELDED CONSTRUCTION

Acciaio saldato

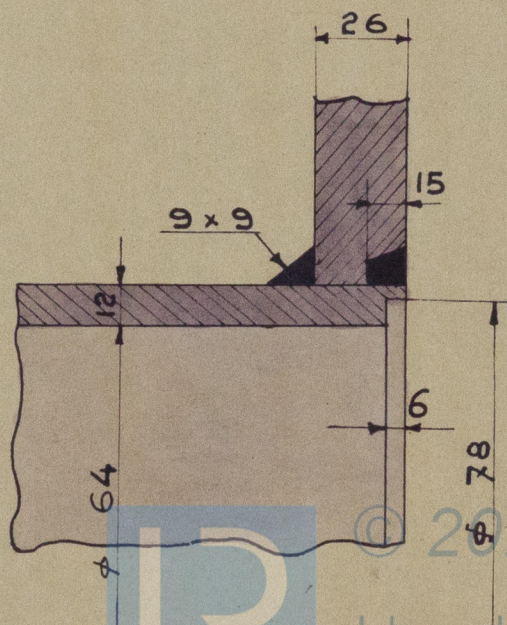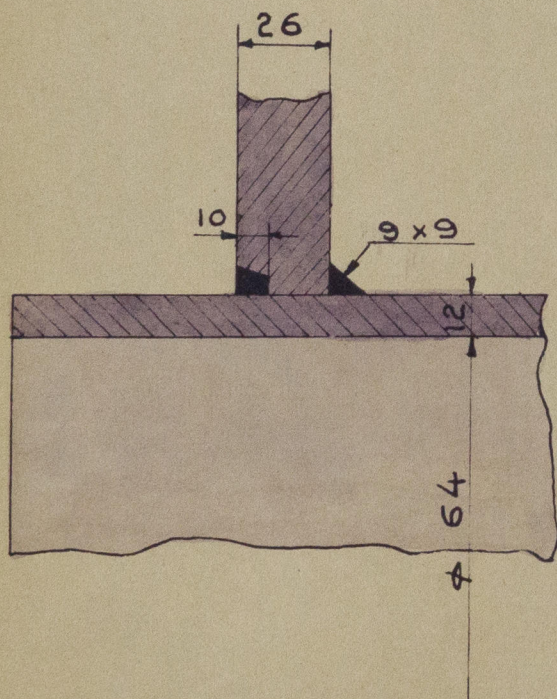

Handwritten signature and date: 12/4/38

W305-0313

Dis. N° 7195

20 Gen. 1938-XVI